


PROJECT NO.	YEAR	SHEET NO.	TOTAL SHEETS
618-34	1998	41	169

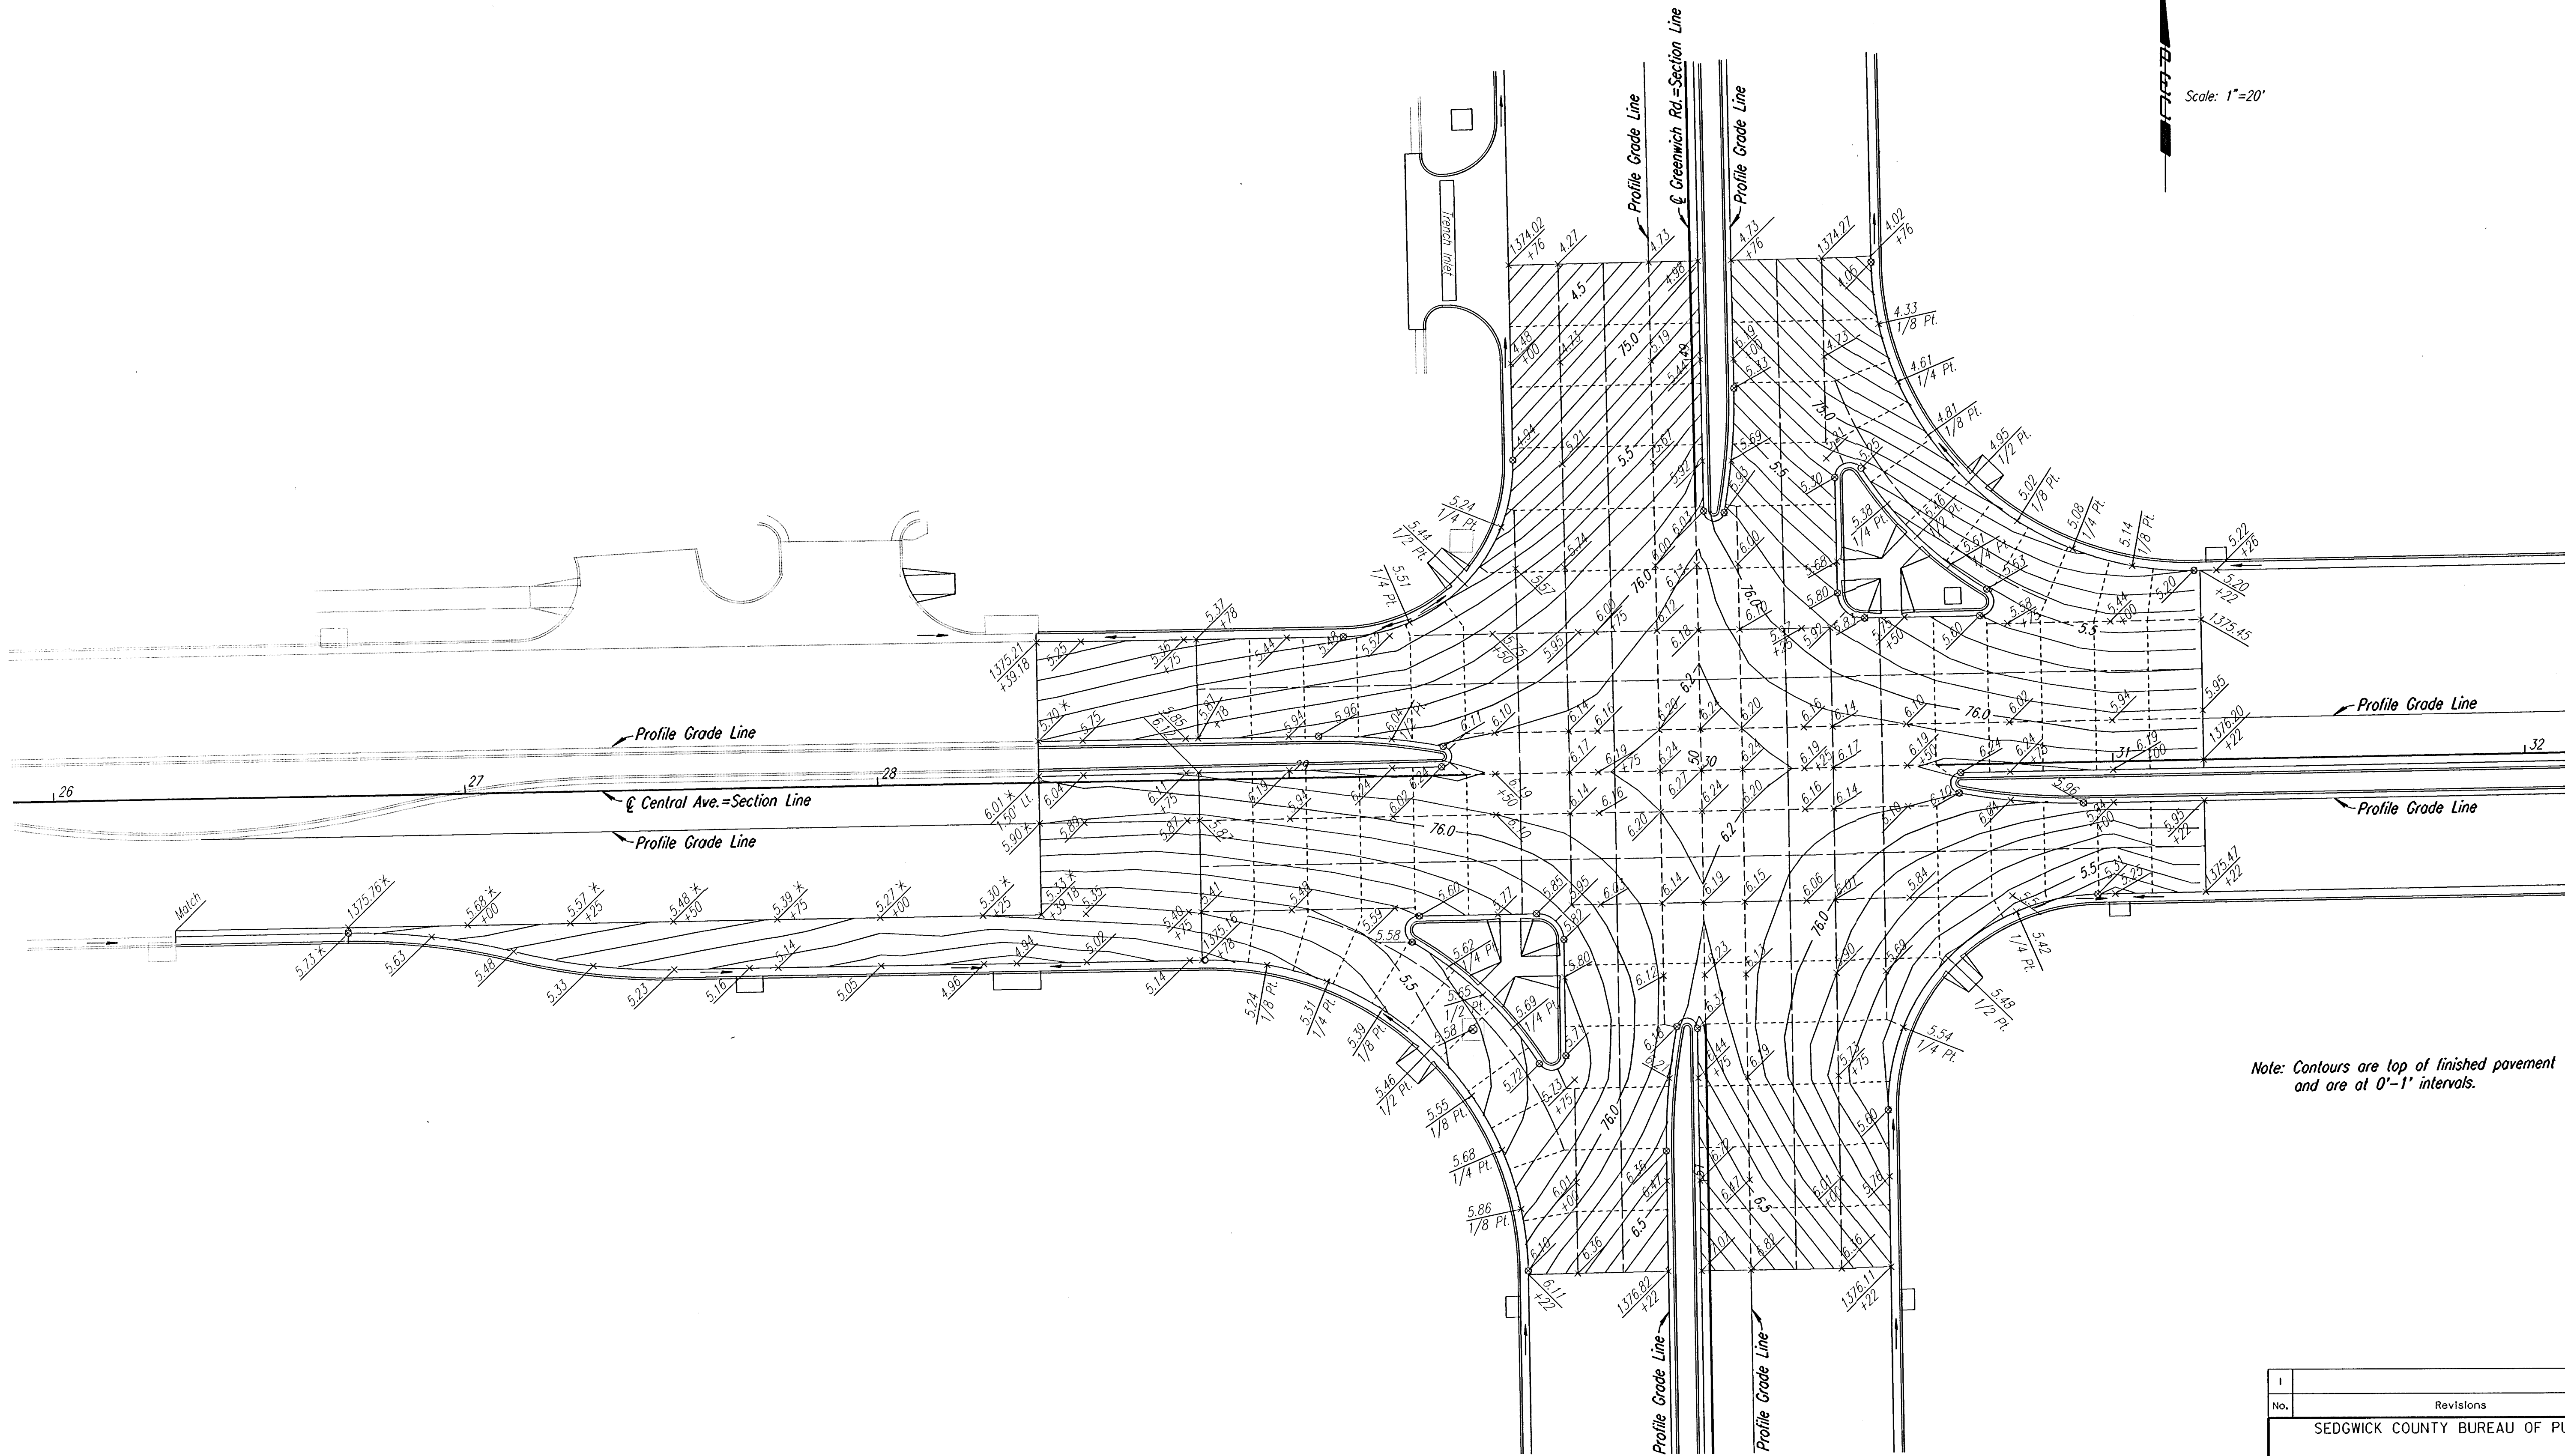

Note: Contours are top of finished pavement
and are at 0'-1' intervals.

I			
No.	Revisions	By	Date
SEDGWICK COUNTY BUREAU OF PUBLIC SERVICES			
INTERSECTION CONTOUR PLAN			
CENTRAL AVE. & GREENWICH ROAD			
PROJECT NO. 618-34		SEDGWICK COUNTY	
PROFESSIONAL ENGINEERING CONSULTANTS, P.A.			
ENGINEERS			
WICHITA, KANSAS			
Designed by	JPS	Checked by	WDH
Drawn by	JGP	Date July 1997	Job No. 95297-2

12/1997
Drawn by JGP
Plotted by JGP 12-15-97