
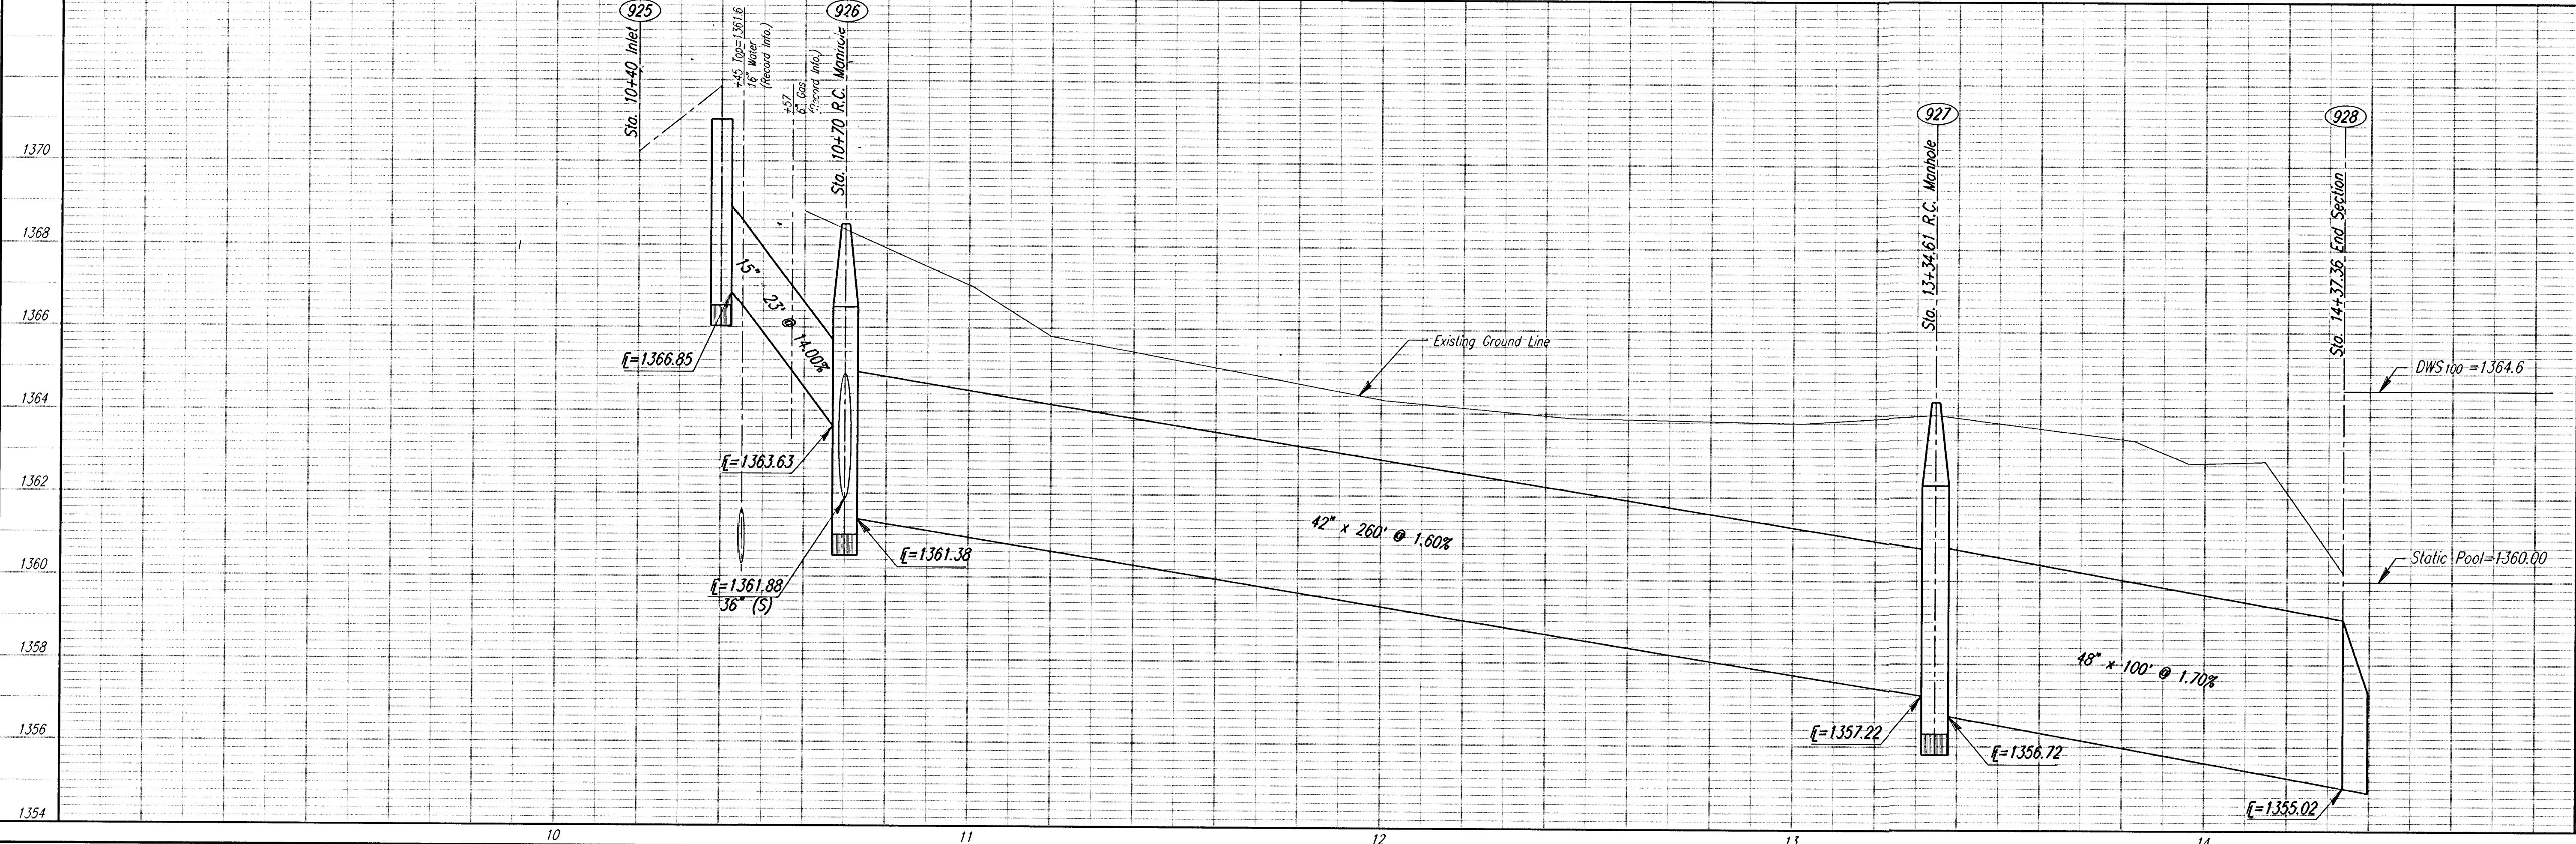


PROJECT NO.	YEAR	SHEET NO.	TOTAL SHEETS
618-34	1998	40	100

Scale: 1"=20'

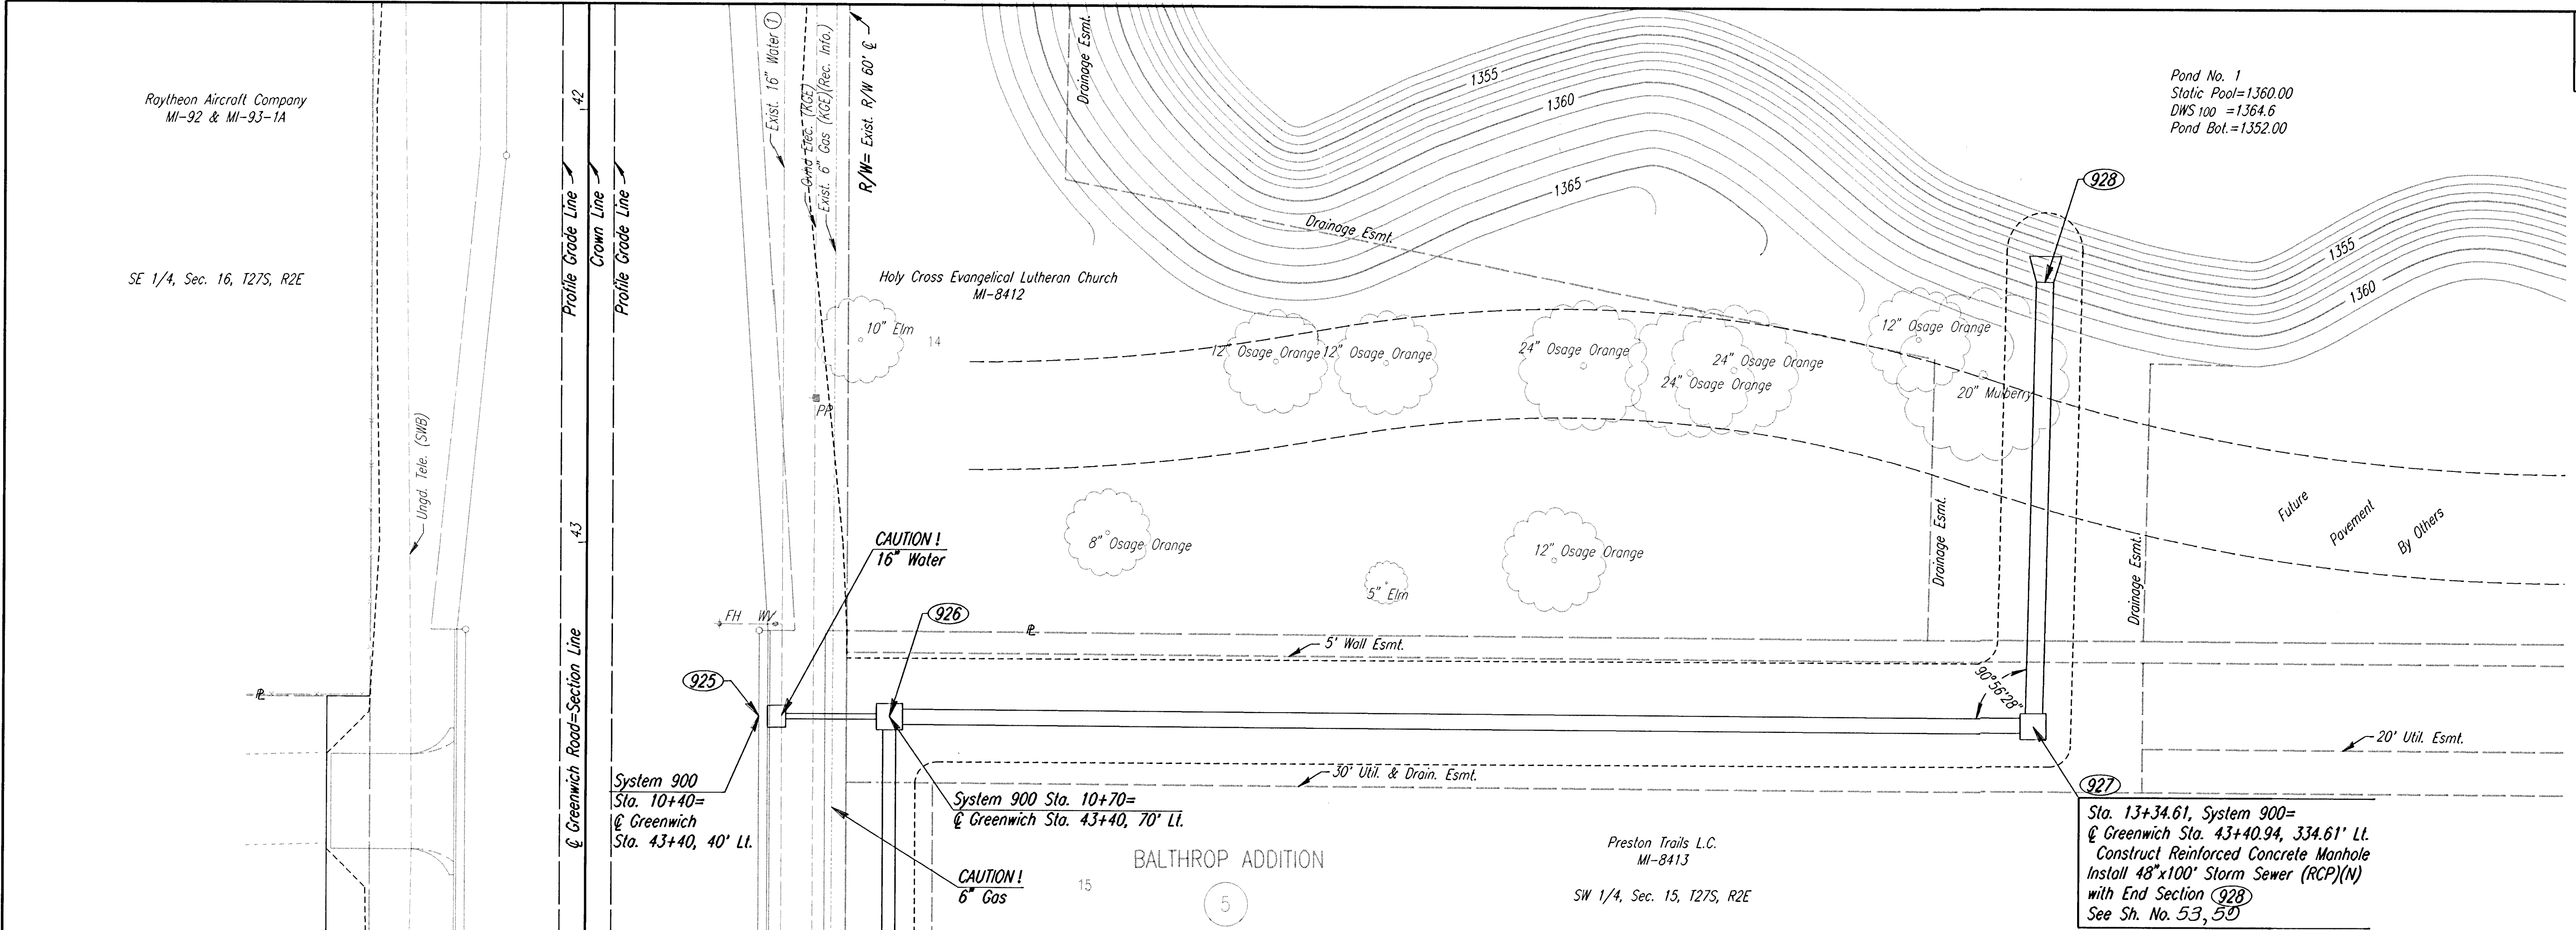

STORM SEWER PLAN
STA. 10+70 TO STA. 14+40
(SYSTEM 900 OUTFALL)

PROFESSIONAL ENGINEERING CONSULTANTS P.A.
WICHITA, KANSAS

Job No. 95297-2
Date JULY 1997

Designed by JPS
Drawn by MAF

1354 1356 1358 1360 1362 1364 1366 1368 1370

1354 1356 1358 1360 1362 1364 1366 1368 1370

GREENWICH ROAD

i:\1995\95297\002\stormpln.dgn
Drawn by: maf
Plotted by: maf 7-29-97