
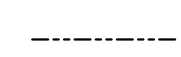
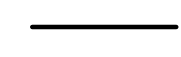
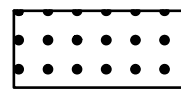
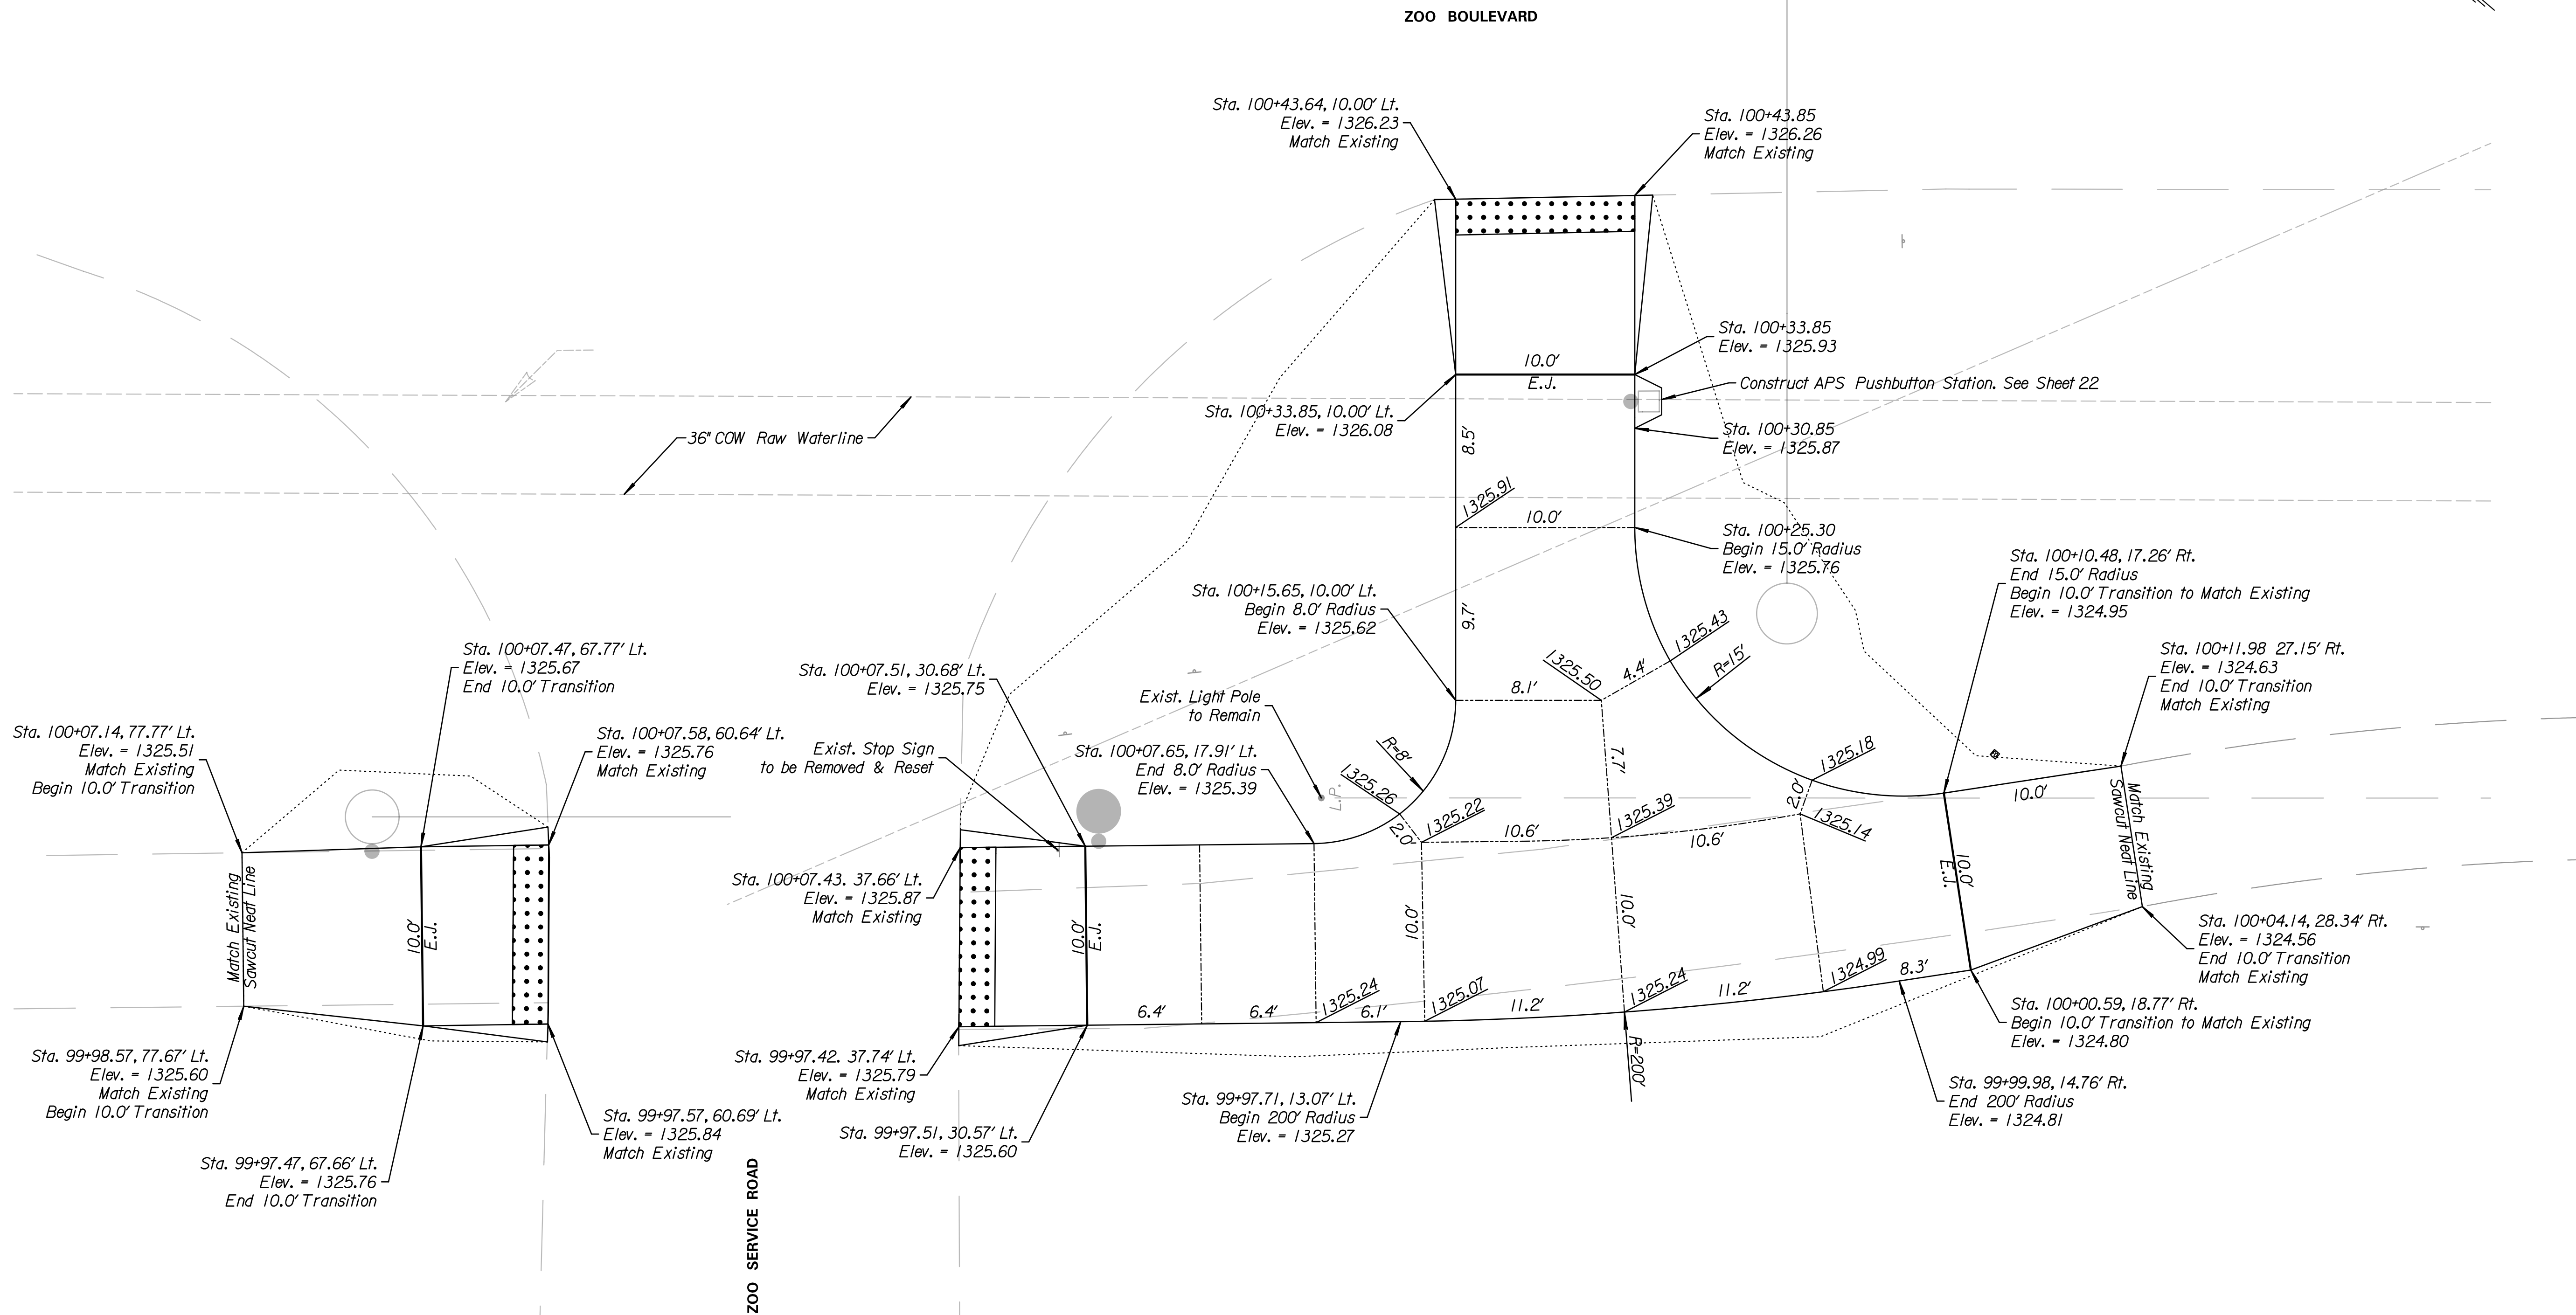


LEGEND

-  Construction Joint
-  Expansion Joint (E.J.)
-  Detectable Warning Surface

SCALE  
PLAN: Lat. & Long. 5' 0 5 10'

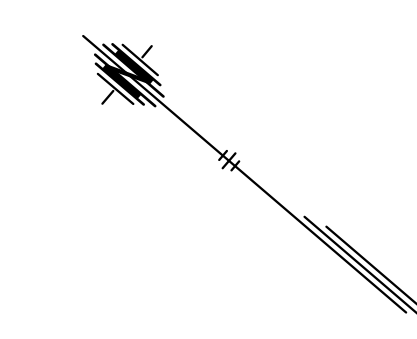

**Tran Systems**  
 245 NORTH WACO  
 SUITE 222  
 WICHITA, KANSAS 67202  
 PHONE: 316-303-3000  
 FAX: 316-462-5629

CONSULTANTS:

HOOVER ROAD MULTI-USE PATH  
 & TRAFFIC SIGNAL  
 ZOO BLVD. TO 29TH STREET NORTH

REVISIONS:	MARK	DATE	DESCRIPTION

PROJ NO: 472-85394  
 SCALE: 1"=5'  
 DATE: 9/30/2020  
 DESIGNED BY: MCG  
 DRAWN BY: MLB  
 CHECKED BY: CCB

SHEET TITLE:  
**SOUTHWEST ZOO  
 CONCRETE  
 SIDEWALK  
 LAYOUT DETAILS**

SHEET NO.  
**6**  
 SHEET 6 OF 44

Note:  
 For Wheelchair Ramp Details, See Sheet 9  
 For Traffic Signal Details, See Sheets 19-28  
 For Signing & Pavement Marking Details, See Sheets 32

ccbank  
 9/30/2020 8:54:02 PM - c:\tran\systems\new\_bowl\tran\systems\paw\locbank\k0735211\CLAY\101-501.dgn