
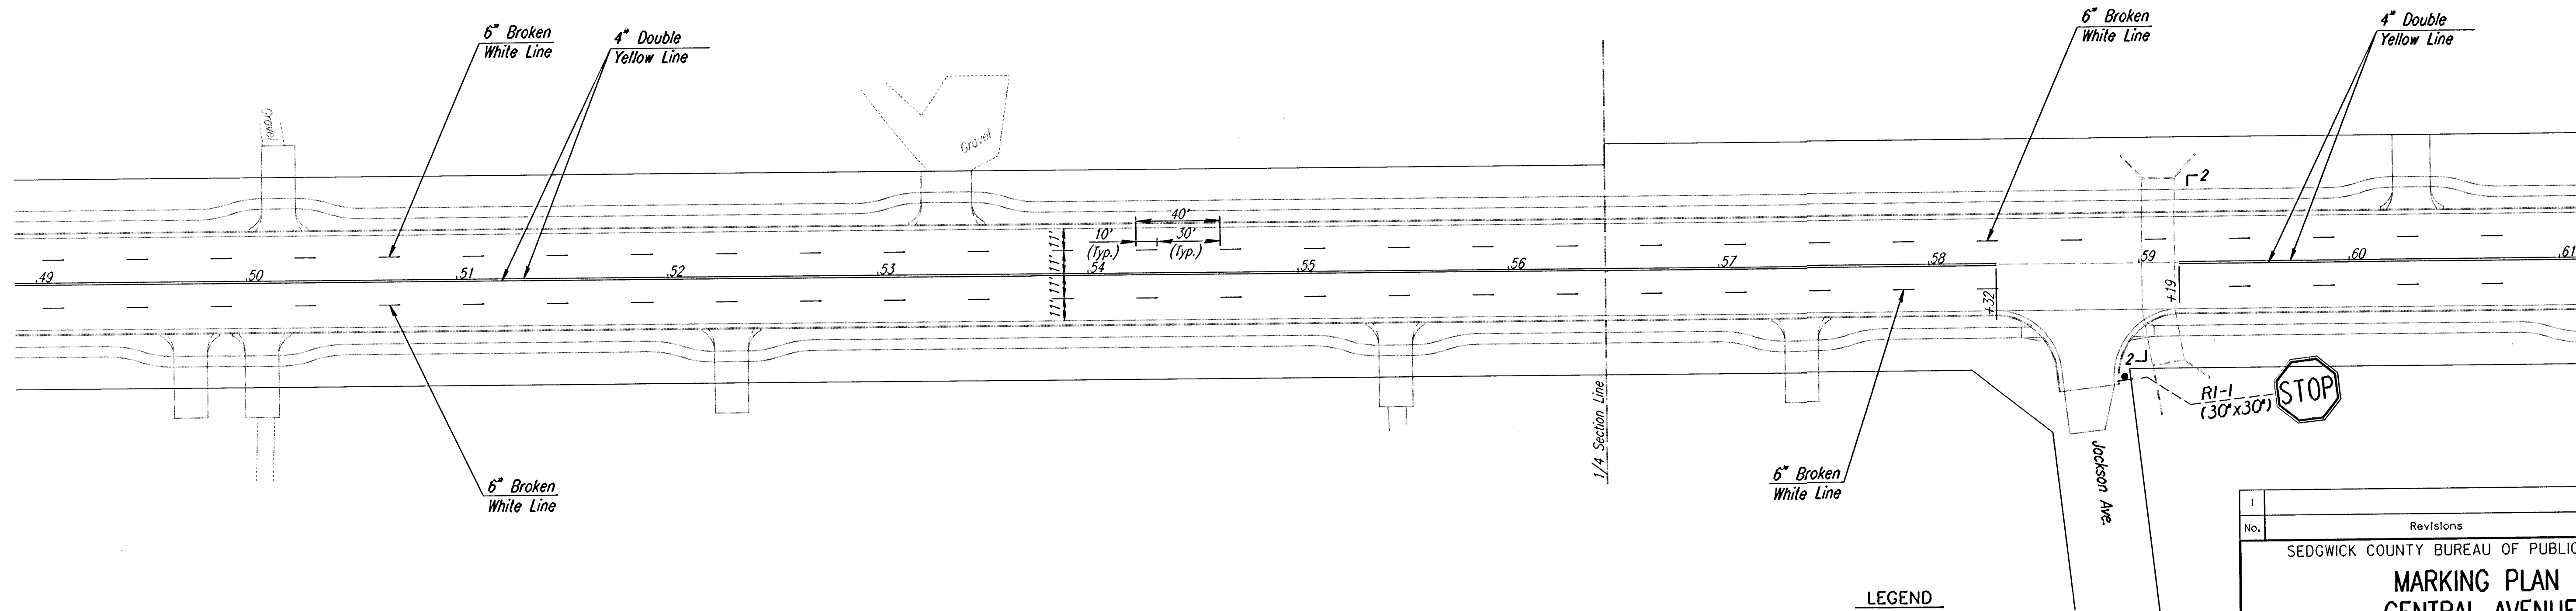


PROJECT NO.	YEAR	SHEET NO.	TOTAL SHEETS
618-34	1998	95	169

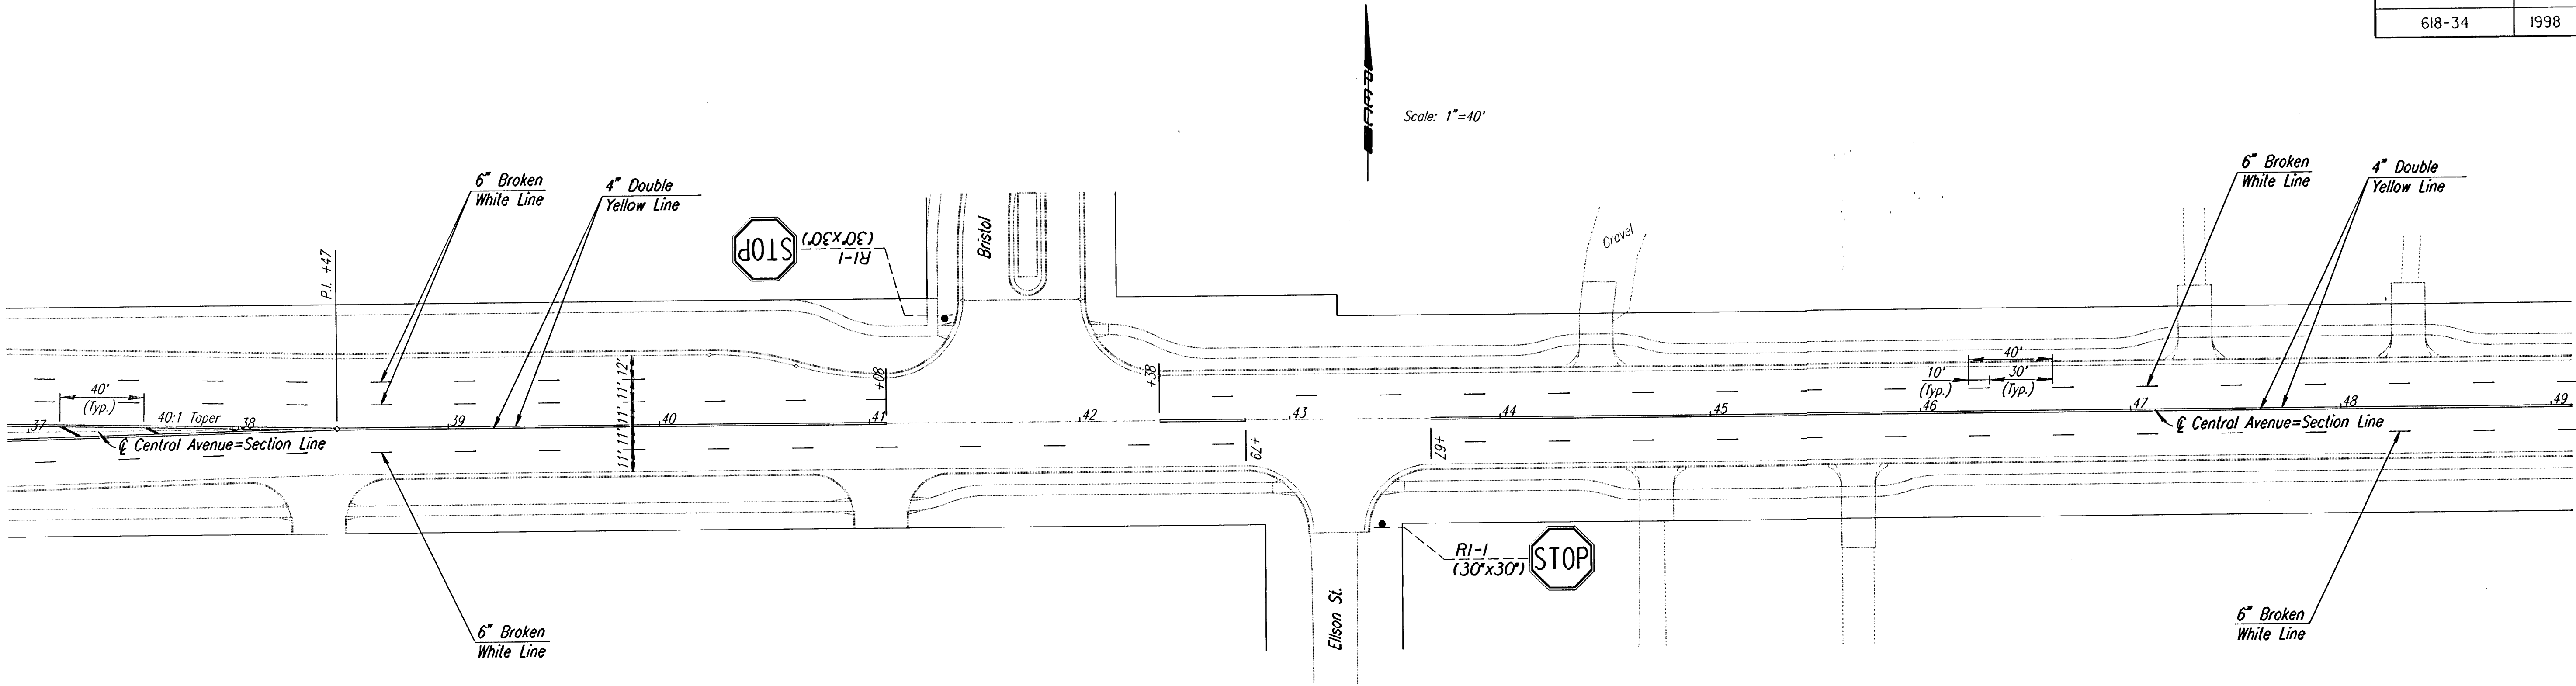

LEGEND
 □-2 Type 2 Object Marker
 (by Others).

I				
No.	Revisions		By	Date
SEDGWICK COUNTY BUREAU OF PUBLIC SERVICES				
MARKING PLAN				
CENTRAL AVENUE				
STA. 37+00 TO STA. 61+00				
PROJECT NO. 618-34			SEDGWICK COUNTY	
PROFESSIONAL ENGINEERING CONSULTANTS, P.A.				
ENGINEERS				
WICHITA, KANSAS				
Designed by	RPG		Checked by	WDH
Drawn by	MAF		Date JULY 1997	Job No. 95297-2