
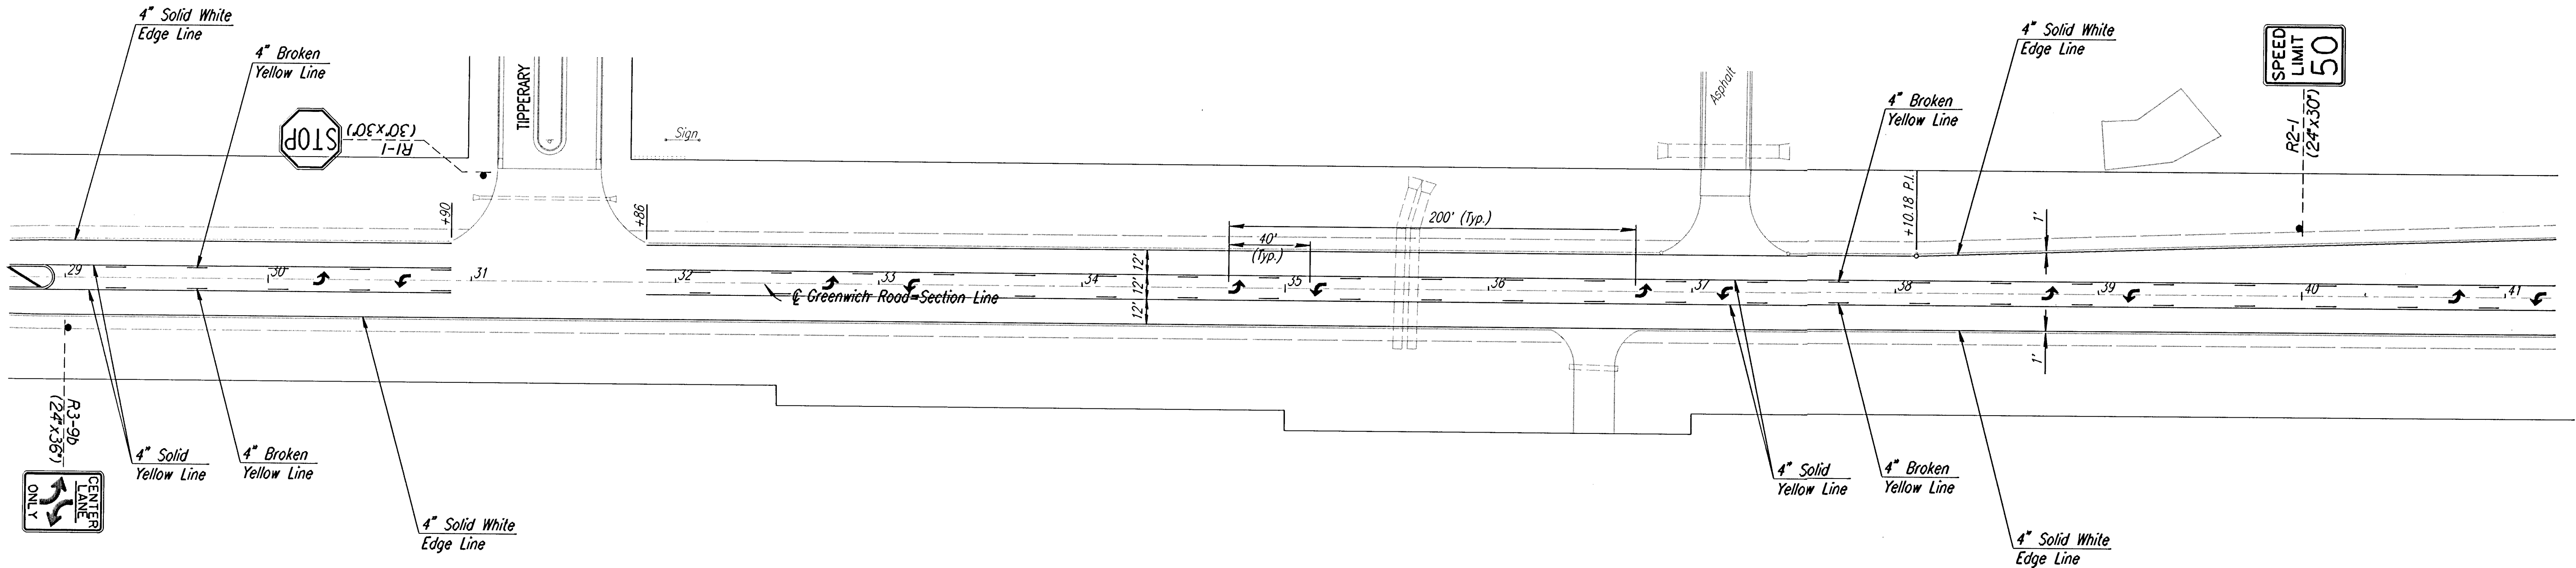


PROJECT NO.	YEAR	SHEET NO.	TOTAL SHEETS
618-34	1998	27	100

Scale: 1"=40'

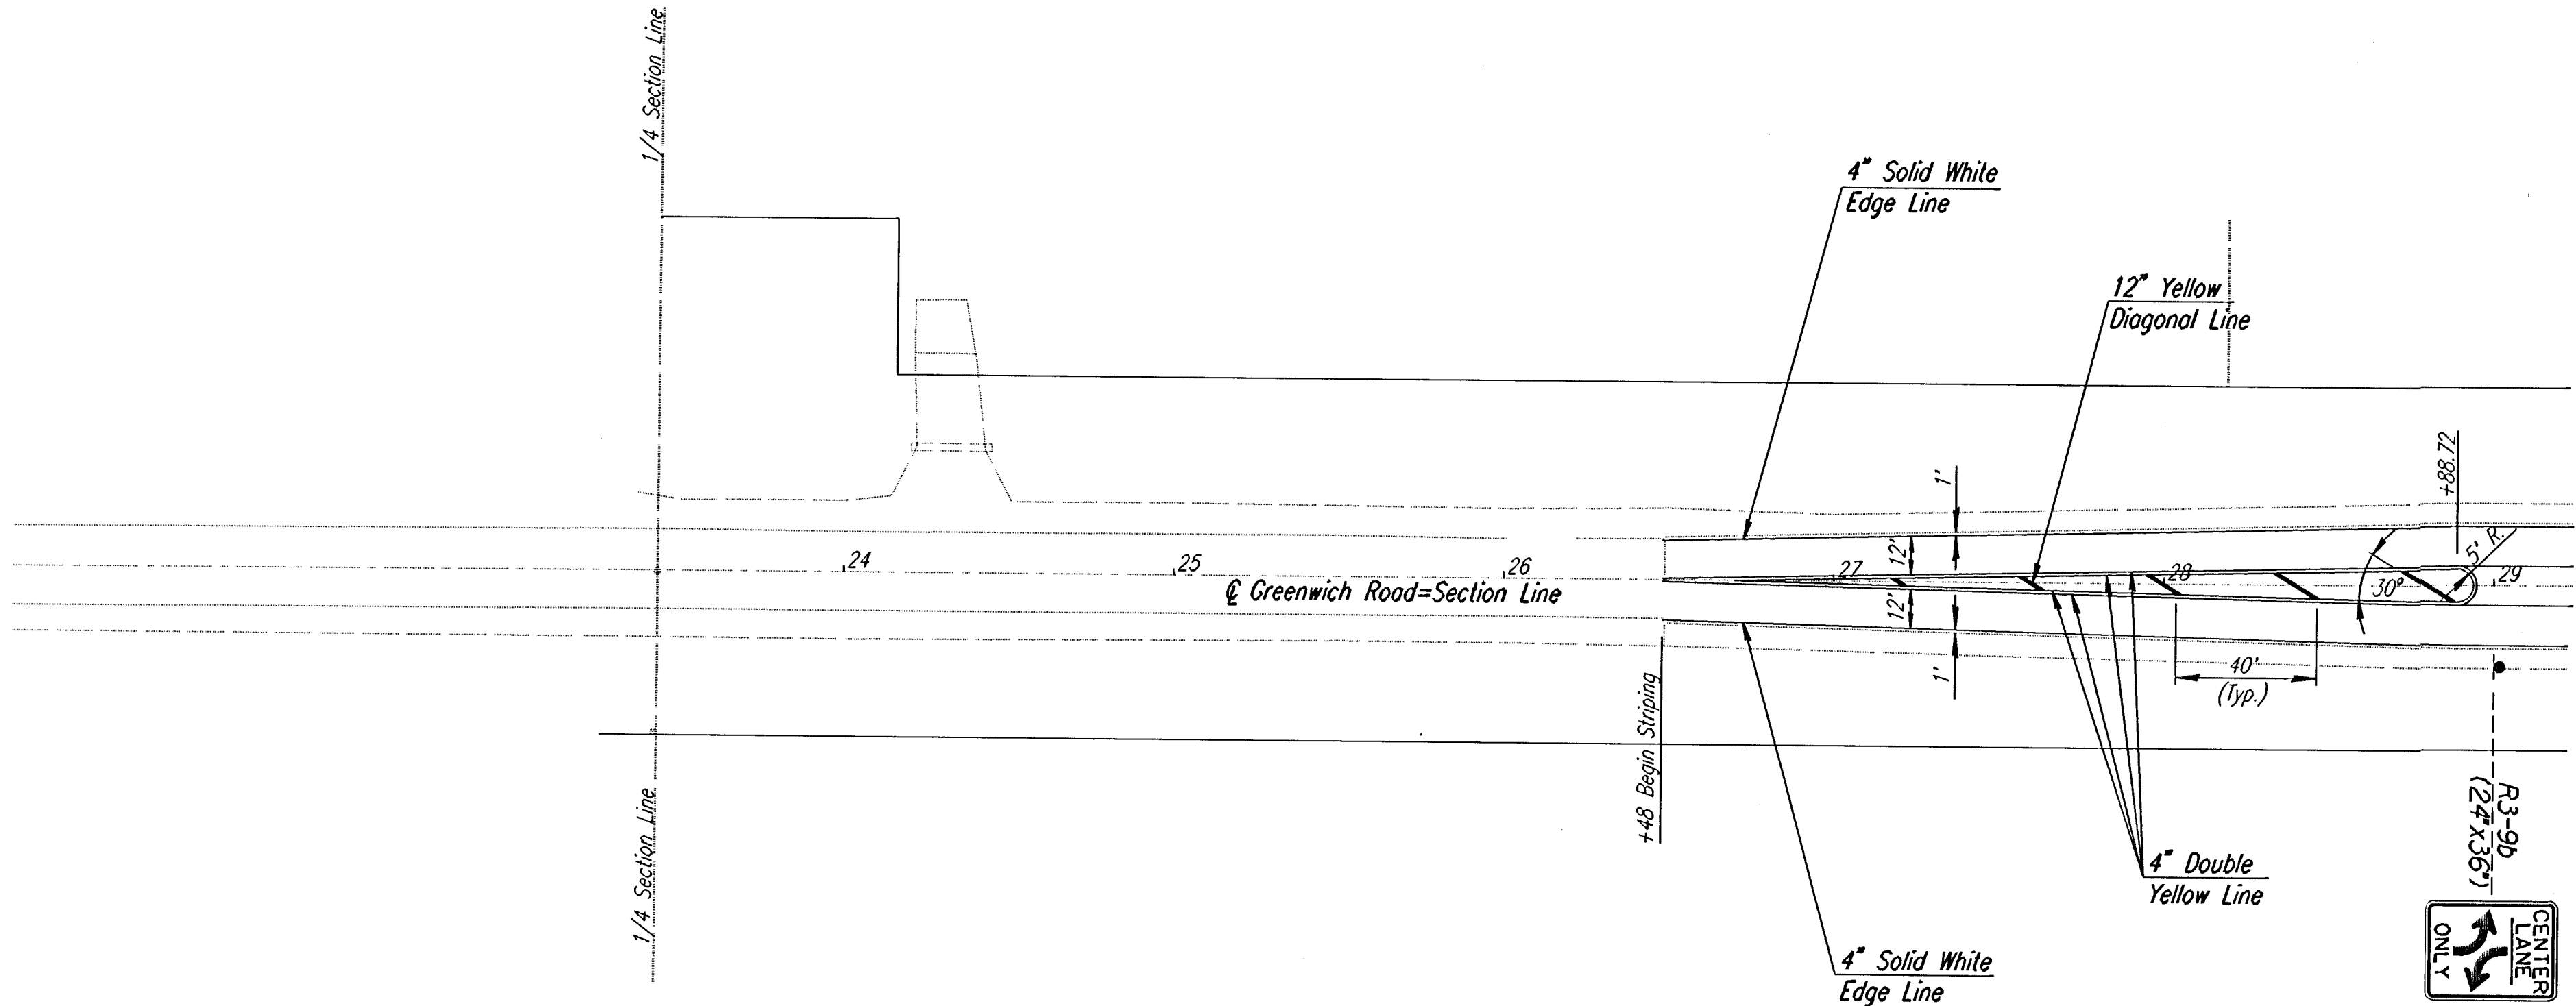

No.	Revisions	By	Date
SEDGWICK COUNTY BUREAU OF PUBLIC SERVICES MARKING PLAN GREENWICH ROAD GREENWICH RD. STA. 26+00 TO STA. 41+00 PROJECT NO. 618-34 SEDGWICK COUNTY PROFESSIONAL ENGINEERING CONSULTANTS, P.A. ENGINEERS WICHITA, KANSAS			
Designed by	RPG	Checked by	WDH
Drawn by	MAF	Date JULY 1997	Job No. 95297-2