



FEMA REGION NO.	STATE	PROJECT NO.	FISCAL YEAR	SHEET NO.	TOTAL SHEETS
7	KANSAS	G18-34	1998	101	100

Scale: 1"=40'

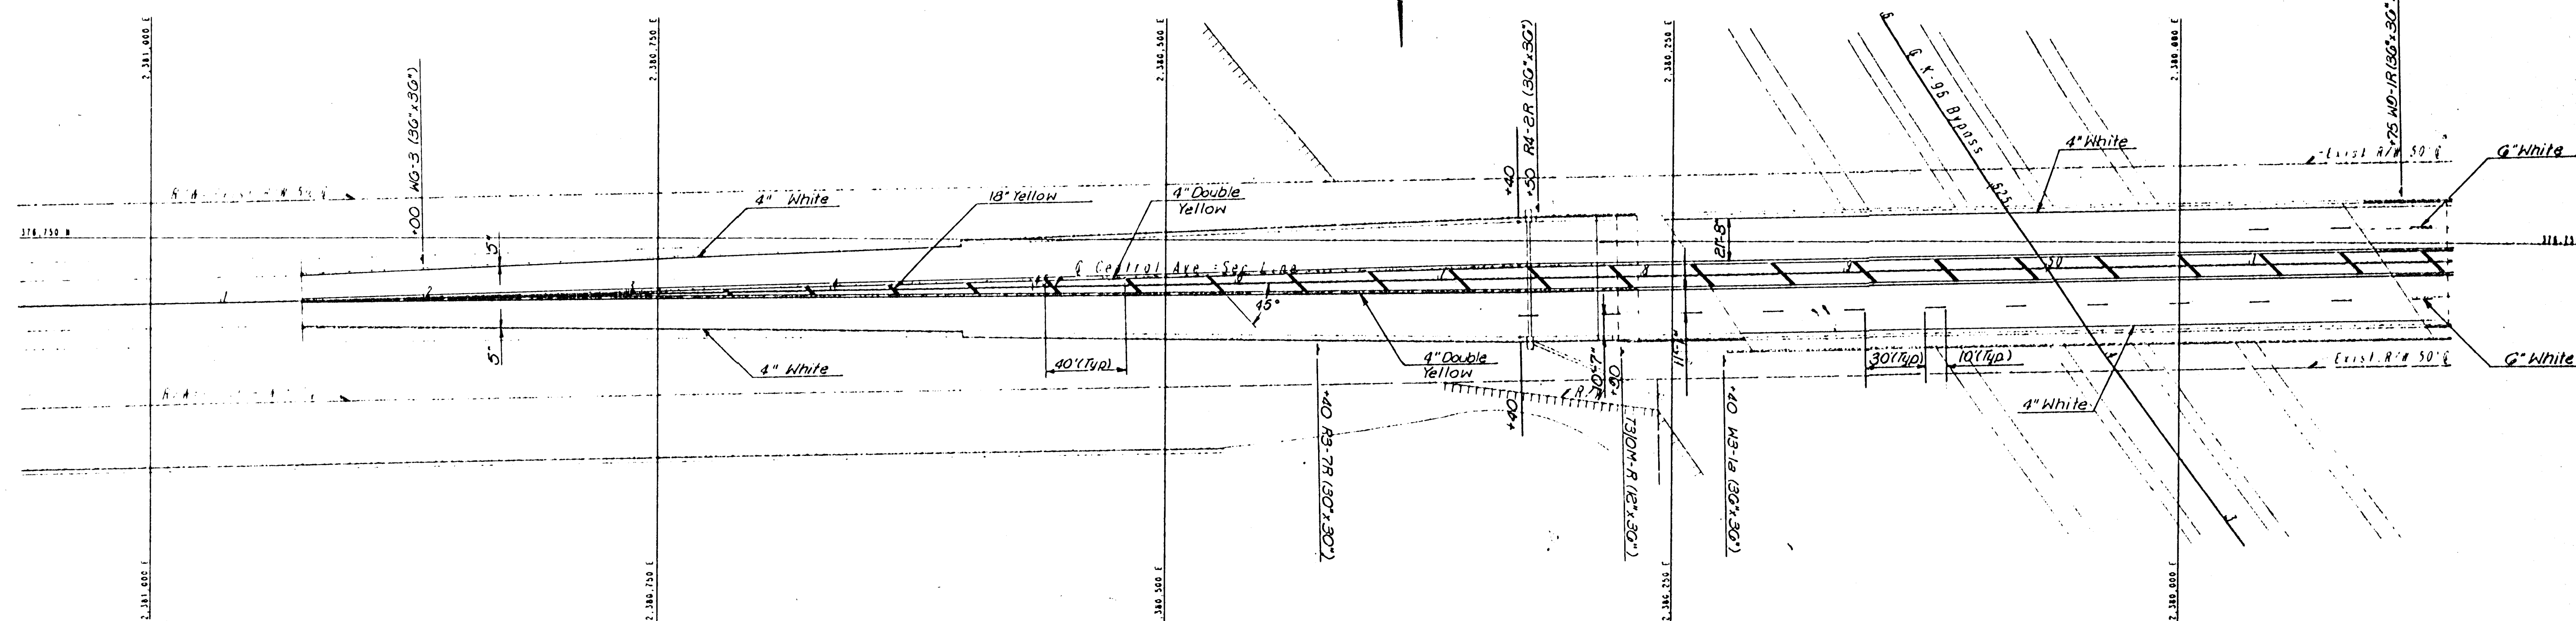

Scale: 1"=40'

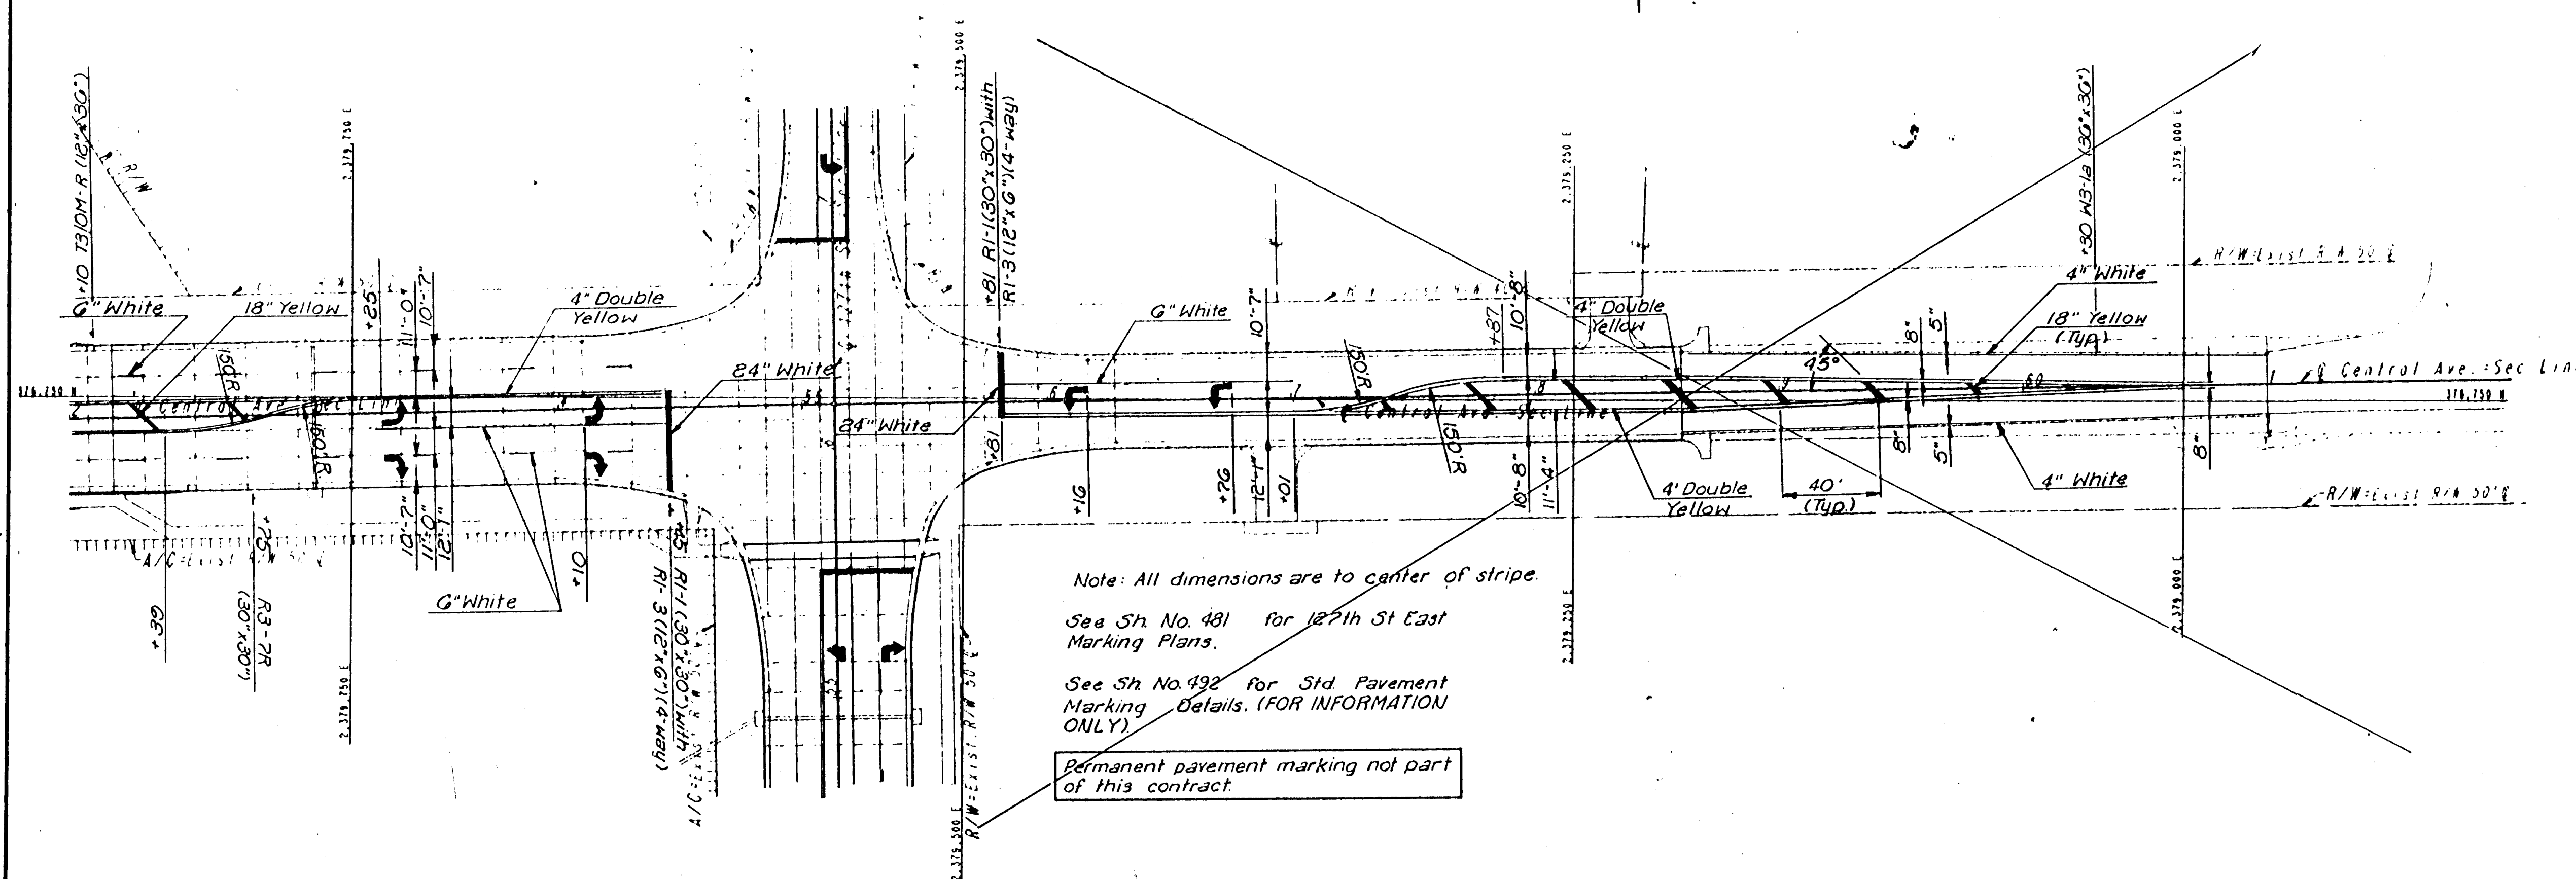

Note: This sheet for information only. Existing pavement markings removed during construction east of 12th St to be replaced as shown on this sheet. Quantities include replacement pavement markings.

Note: All dimensions are to center of stripe.

See Sh. No. 481 for 12th St East Marking Plans.

See Sh. No. 192 for Std. Pavement Marking Details. (FOR INFORMATION ONLY)

Permanent pavement marking not part of this contract.

SEDGWICK COUNTY BUREAU OF PUBLIC SERVICES
SIGNING & MARKING PLAN
 STA. 41+00 TO STA. 61+00
 CENTRAL AVENUE
 K-96 BYPASS
 WICHITA CITY LIMITS TO US-54
 PROFESSIONAL ENGINEERING CONSULTANTS, P.A.
 ENGINEERS
 WICHITA, KANSAS

Designed by	RPG	Checked by	BDB
Drawn by	BJS, RNS	Date	June 1999 Job No. 88509-11