


PROJECT NO.	YEAR	SHEET NO.	TOTAL SHEETS
618-34	1998	103	169

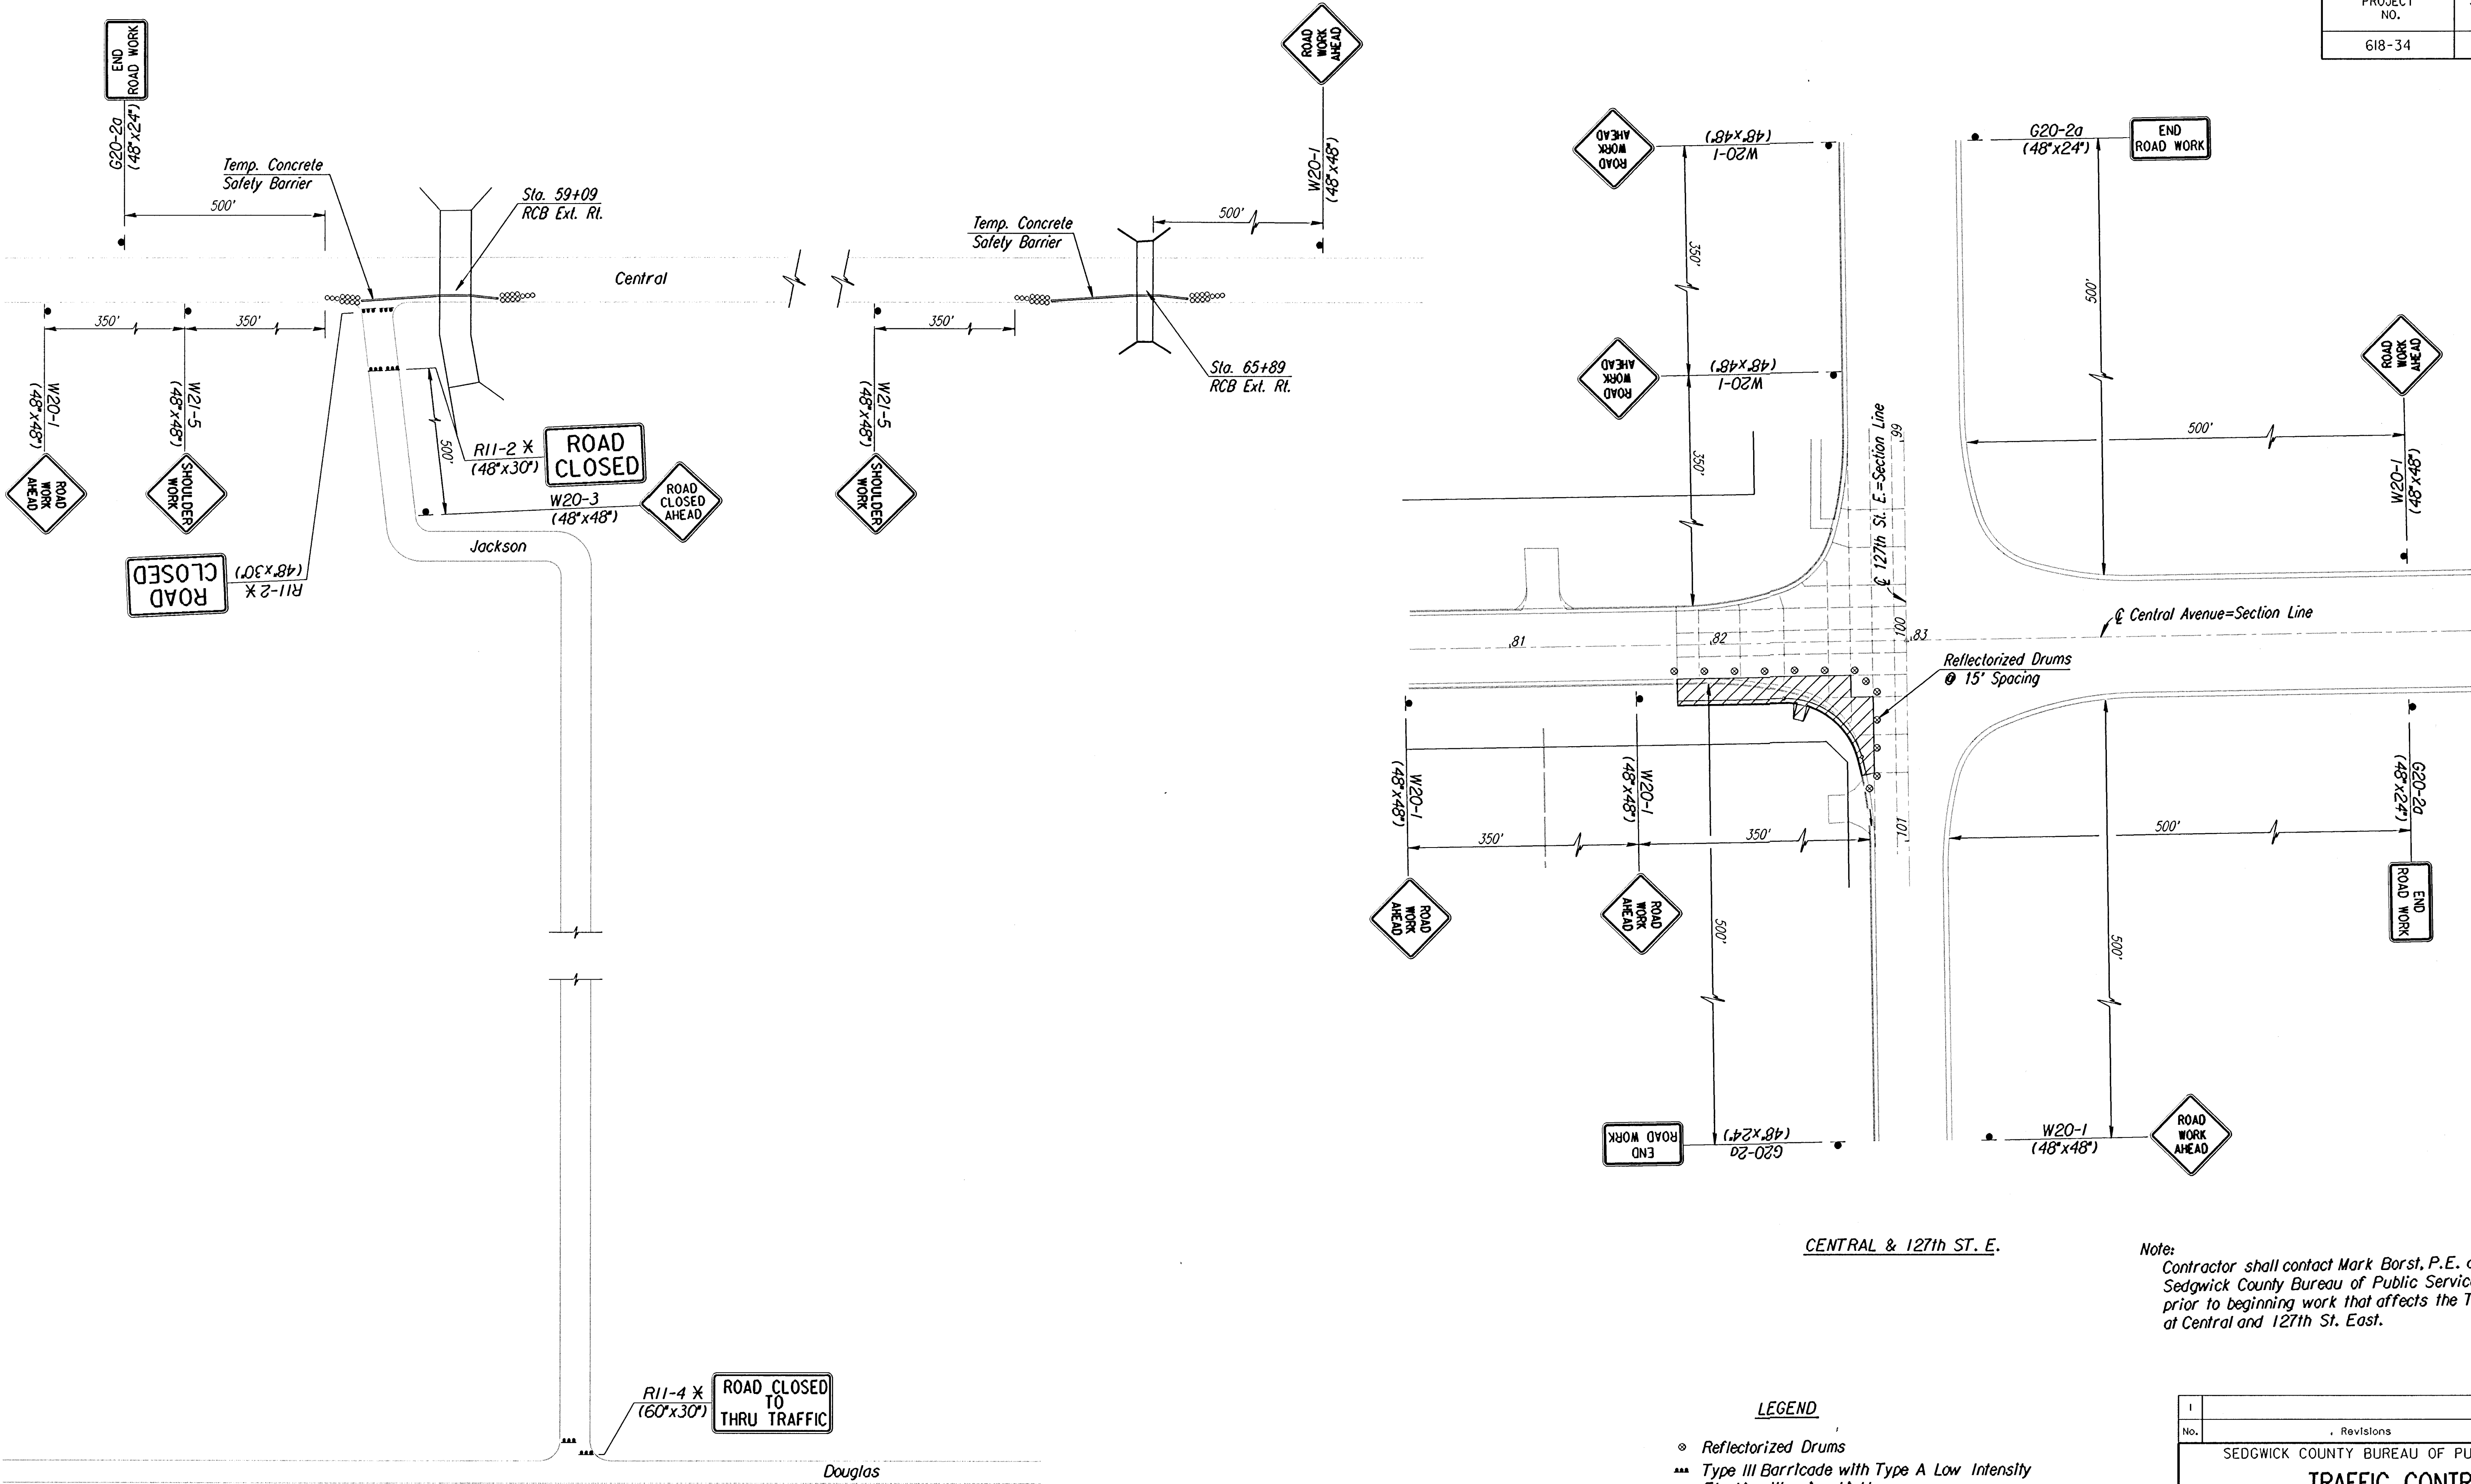

I			
No.	Revisions		By Date
SEDGWICK COUNTY BUREAU OF PUBLIC SERVICES			
TRAFFIC CONTROL			
STAGE I			
PROJECT NO. 618-34		SEDGWICK COUNTY	
PROFESSIONAL ENGINEERING CONSULTANTS, P.A.			
ENGINEERS			
WICHITA, KANSAS			
Designed by	WDH	Checked by	RPG
Drawn by	MAF	Date JULY 1997	Job No. 95297-2

i:\1995\95297\002\trcntrl\trcntrl.dgn
Drawn by: maf
Plotted by: DJW 11-5-97

RCB CONSTRUCTION AT JACKSON AVE.
(See Sh. No. 120 for Temp. Concrete Safety Barrier Layout)