


PROJECT NO.	YEAR	SHEET NO.	TOTAL SHEETS
618-34	1998	108	100

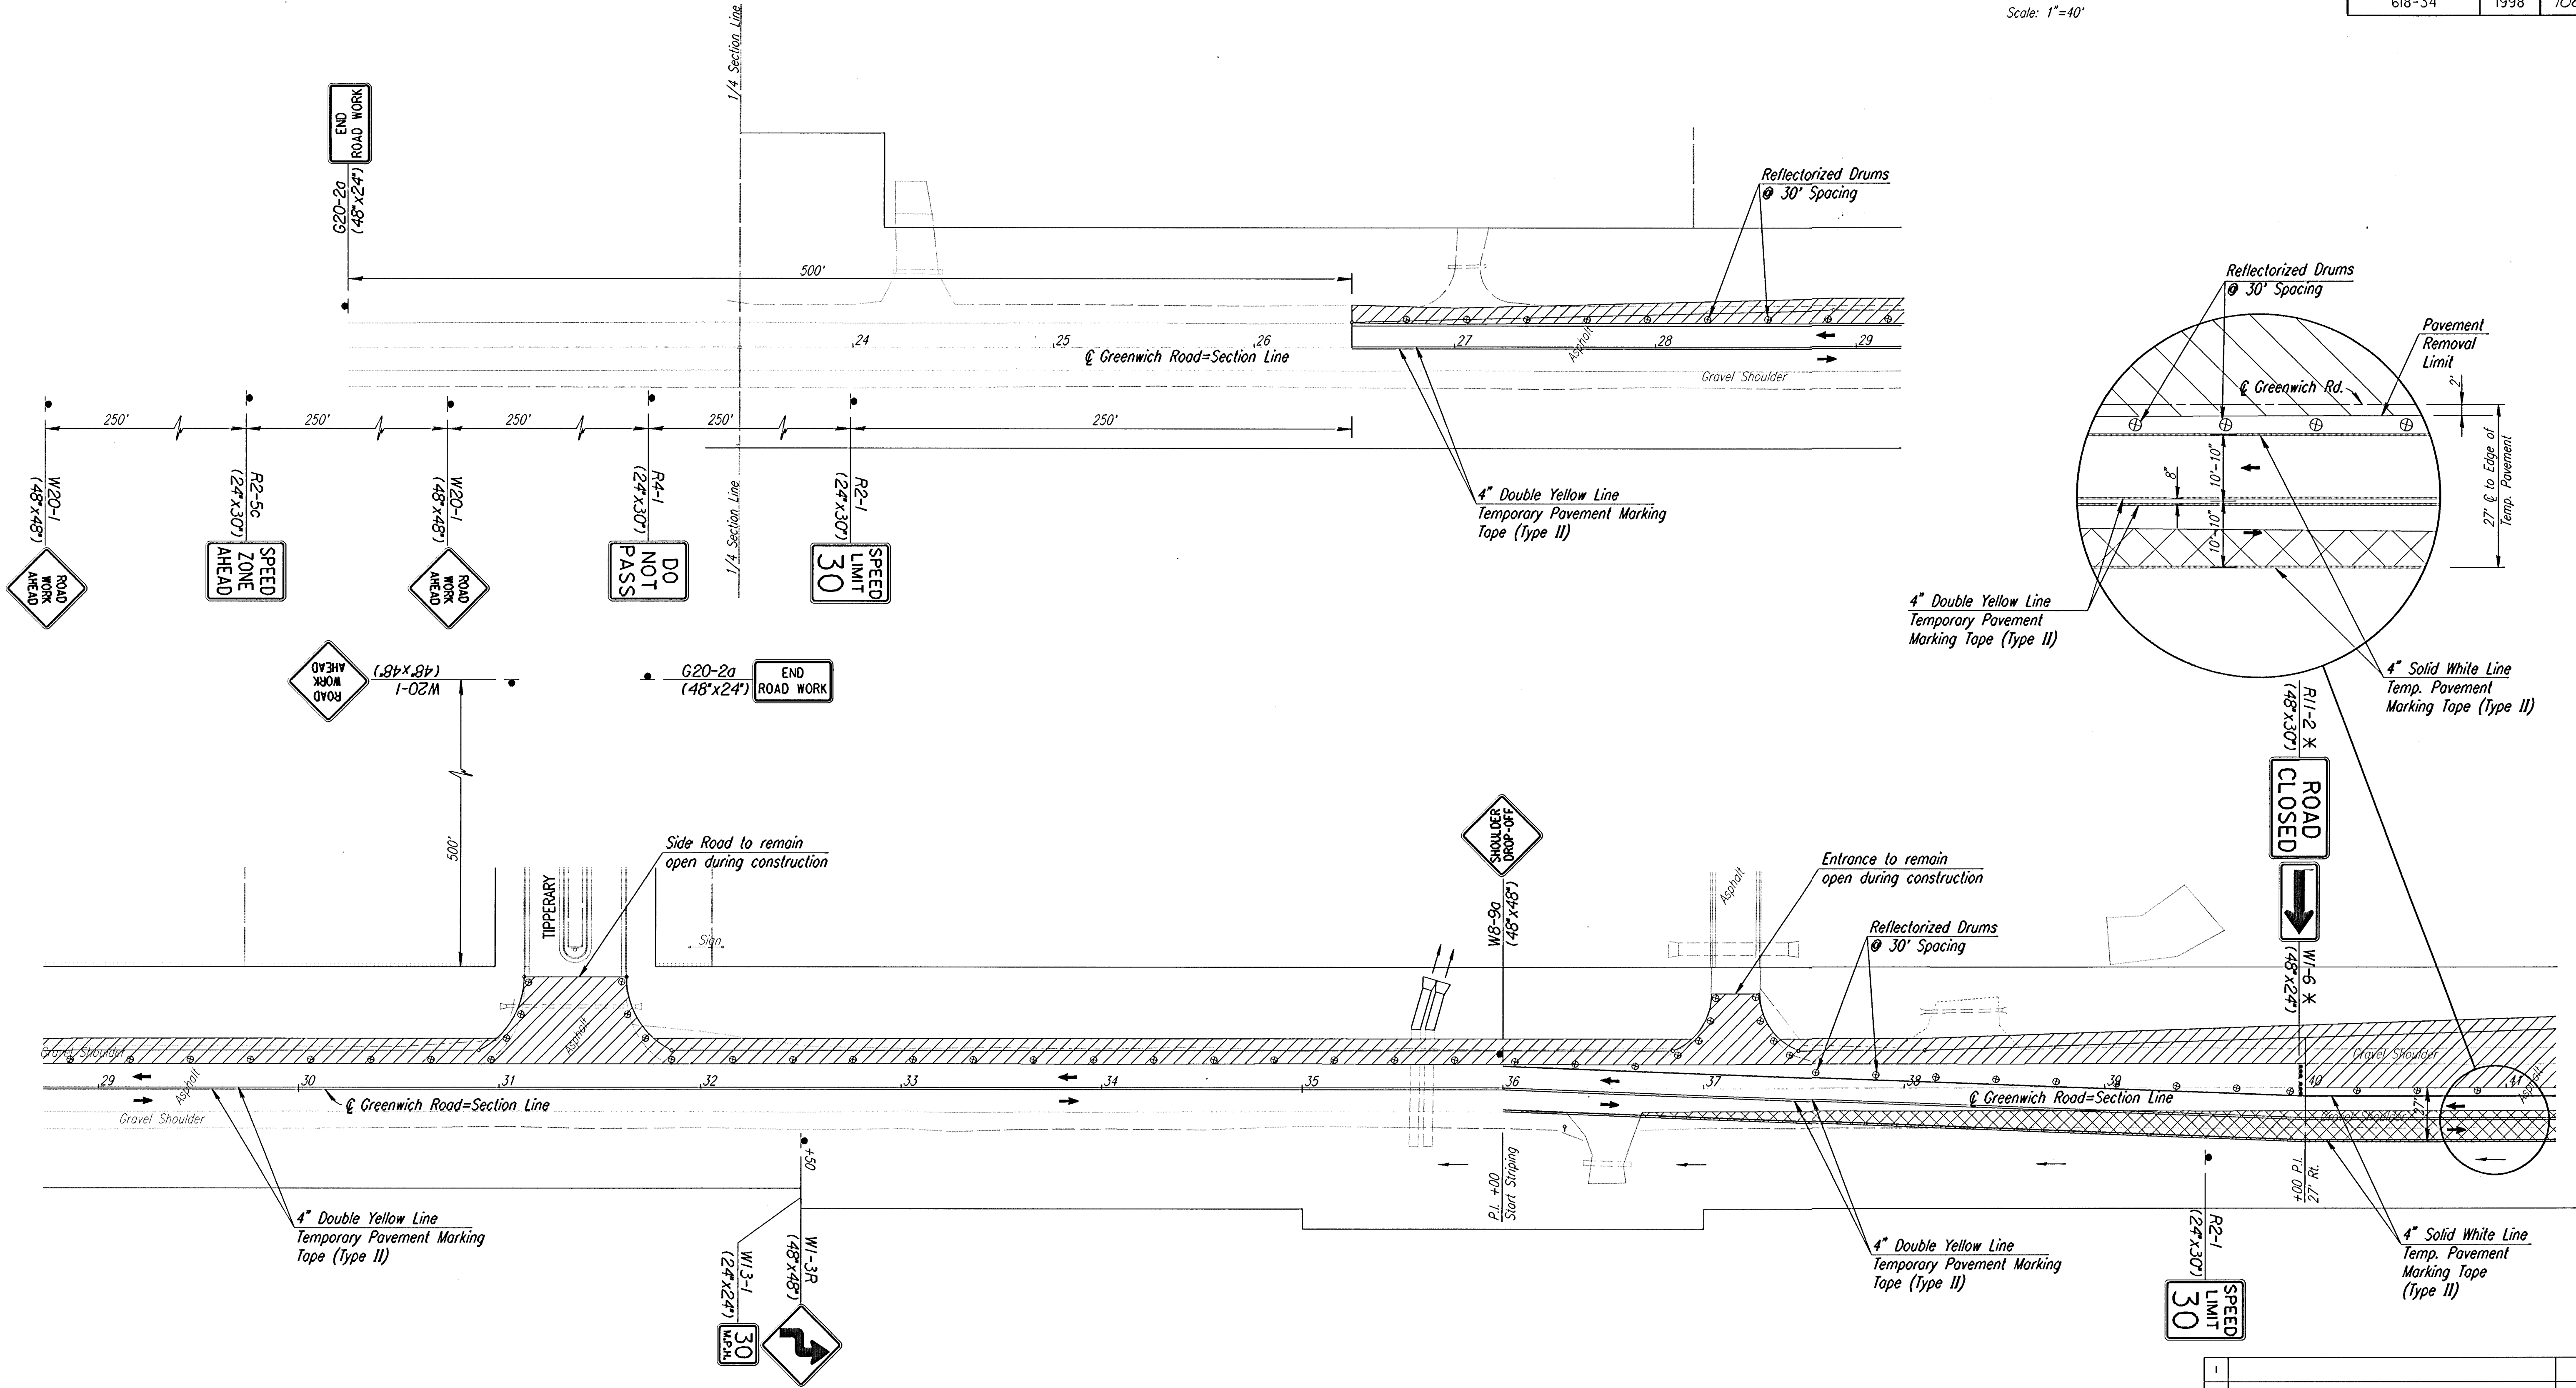

- LEGEND**
- ◉ ReflectORIZED Drums at 30' Spacing or Spacing as noted
 - ▬ Type III Barricade with Type A Low Intensity Flashing Warning Lights.
 - * Sign to be mounted on Type III Barricade
 - ▨ Work Area
 - ▩ Temporary Pavement

I				
No.	Revisions		By	Date
SEDGWICK COUNTY BUREAU OF PUBLIC SERVICES				
TRAFFIC CONTROL				
STAGE II				
GREENWICH RD. STA. 26+00 TO STA. 41+00				
PROJECT NO. 618-34			SEDGWICK COUNTY	
PROFESSIONAL ENGINEERING CONSULTANTS,P.A.				
ENGINEERS				
WICHITA, KANSAS				
Designed by	WDH	Checked by	RPG	
Drawn by	MAF	Date JUNE 1997	Job No. 95297-2	

i:\1995\95297\002\trantgreenadgn
Drawn by: maf
Plotted by: maf 7-25-97