


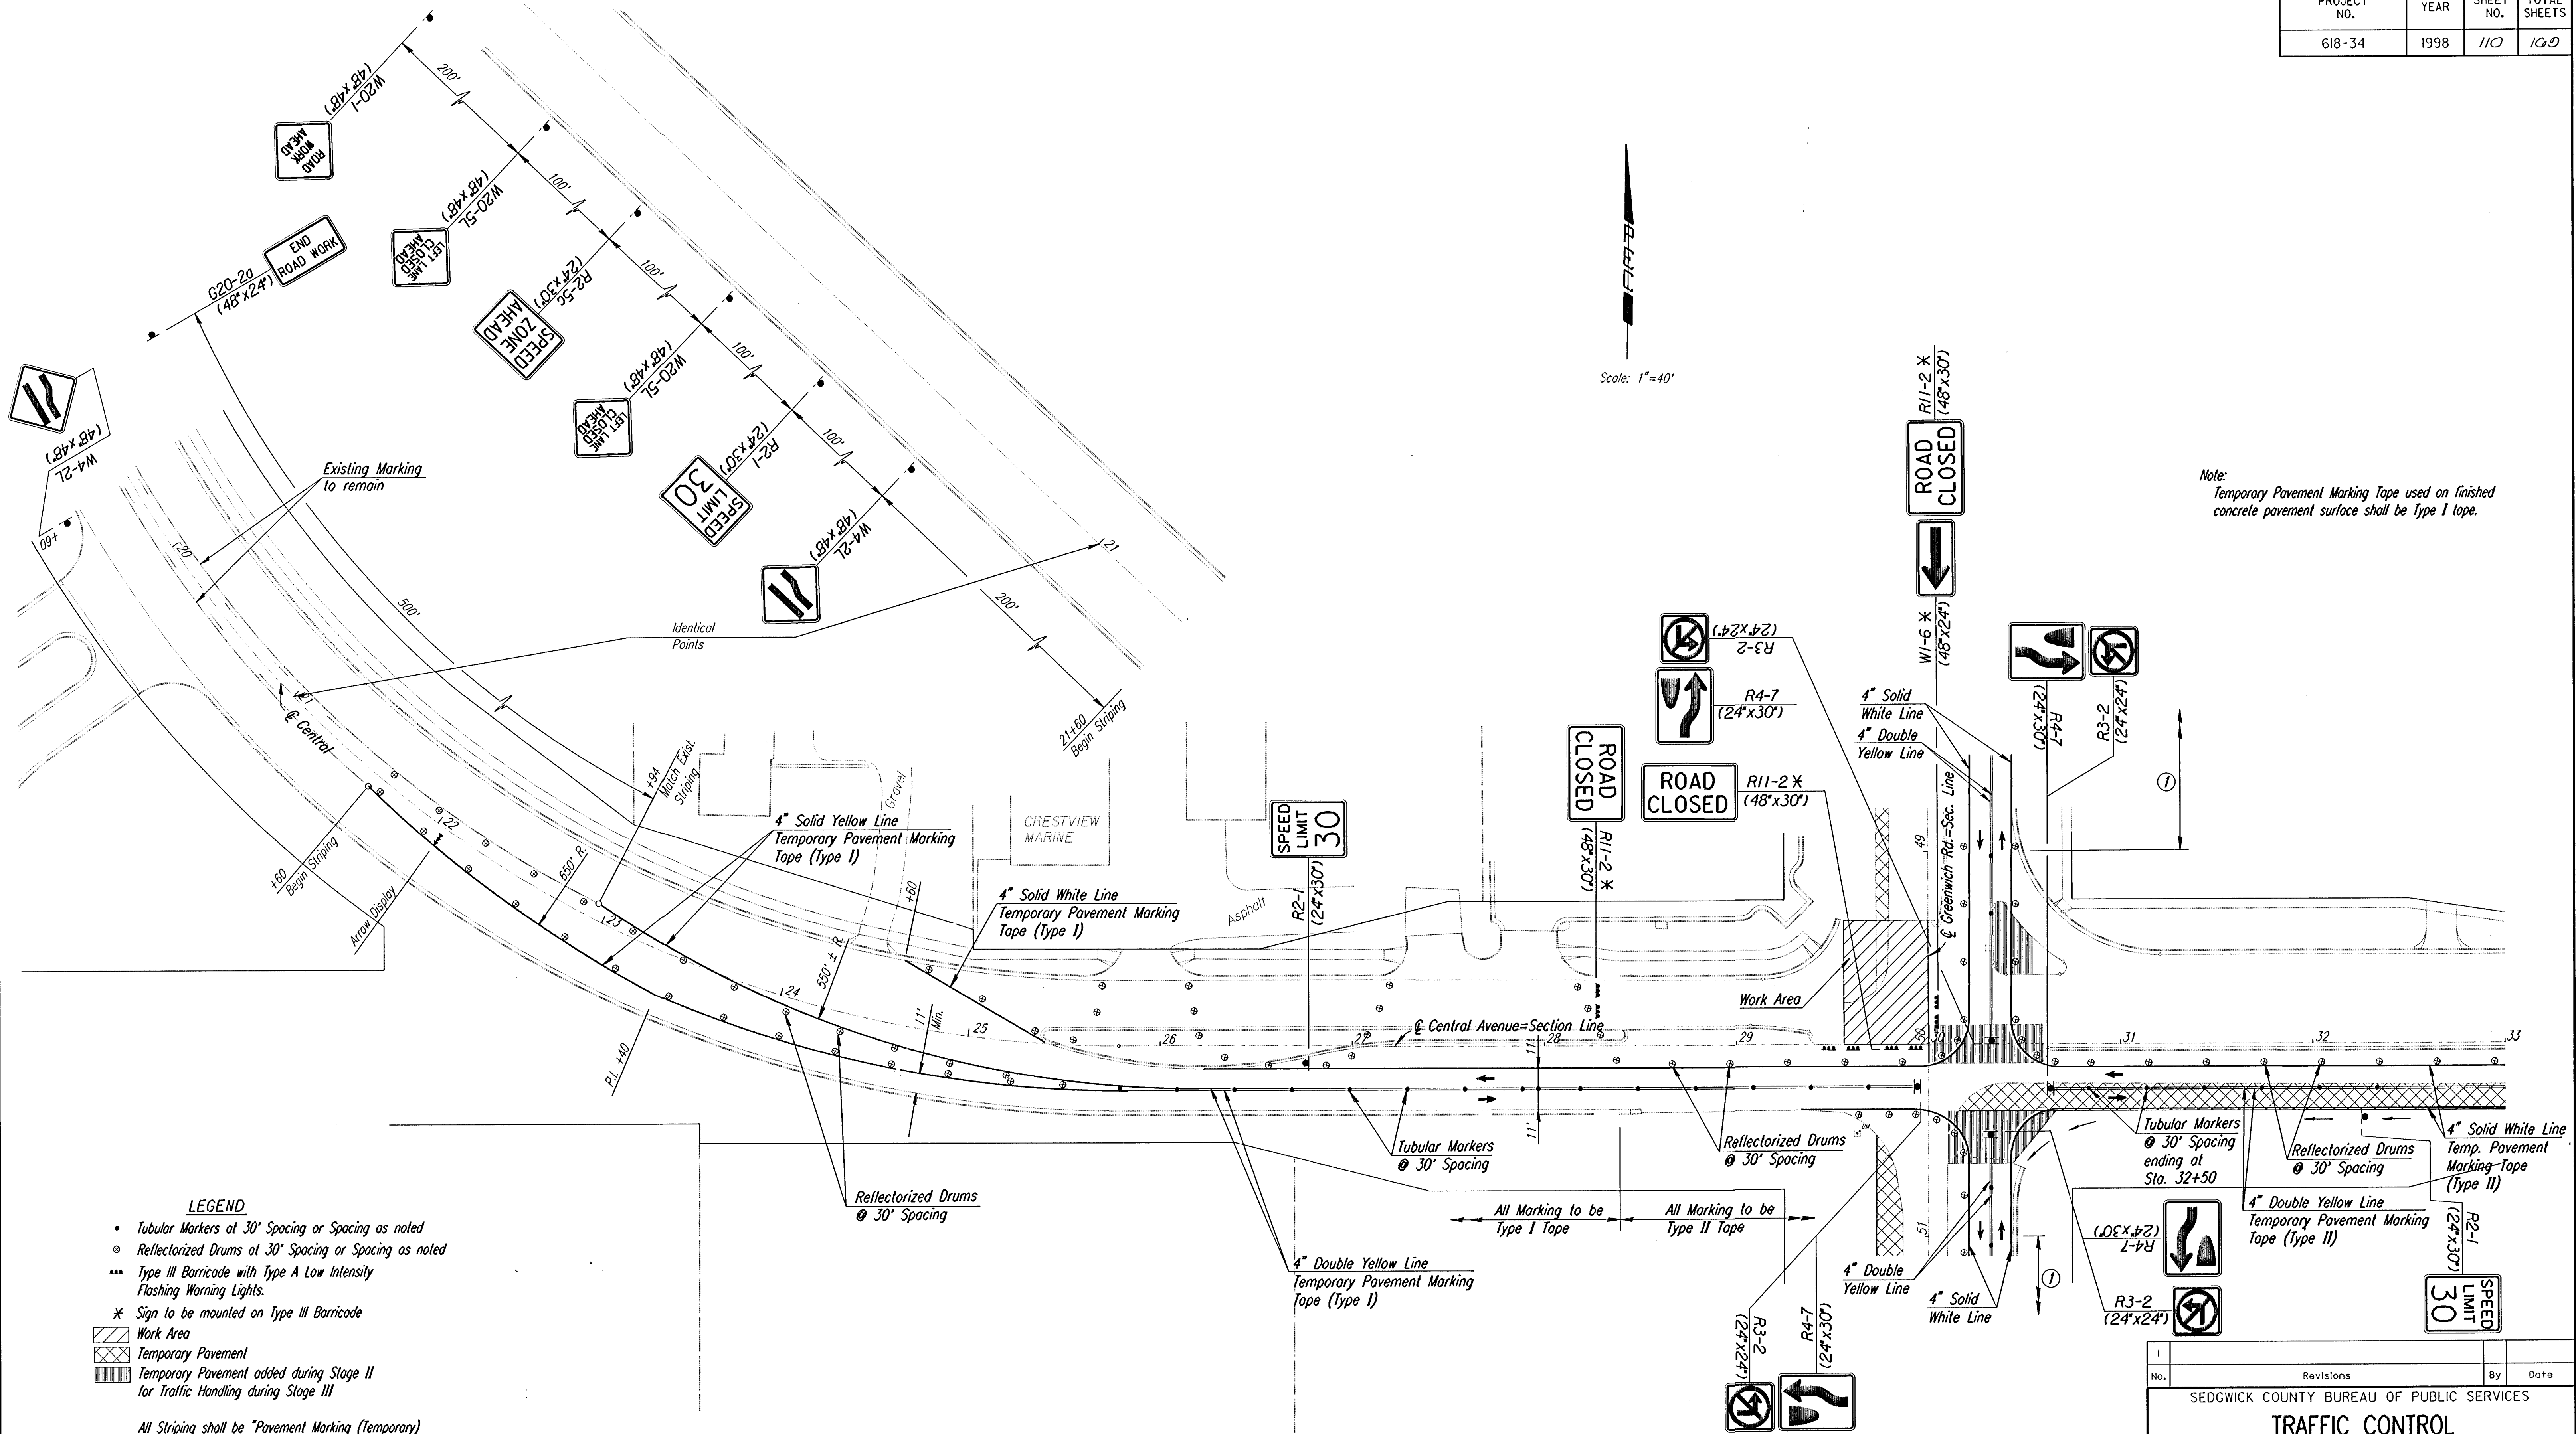

Note:
Temporary Pavement Marking Tape used on finished concrete pavement surface shall be Type I tape.

LEGEND

- Tubular Markers at 30' Spacing or Spacing as noted
- ◊ Reflectorized Drums at 30' Spacing or Spacing as noted
- *** Type III Barricade with Type A Low Intensity Flashing Warning Lights.
- * Sign to be mounted on Type III Barricade
- Work Area
- Temporary Pavement
- Temporary Pavement added during Stage II for Traffic Handling during Stage III

All Striping shall be "Pavement Marking (Temporary) (Type as shown)".

Note:
Contractor shall contact Mark Barst, P.E., at the Sedgwick County Bureau of Public Service (383-7901) prior to beginning work that affects the Traffic Signal at Central and Greenwich Rd.

I.			
No.	Revisions	By	Date
SEDGWICK COUNTY BUREAU OF PUBLIC SERVICES			
TRAFFIC CONTROL			
STAGE IIIA			
CENTRAL STA. 21+00 TO STA. 33+00			
PROJECT NO. 618-34		SEDGWICK COUNTY	
PROFESSIONAL ENGINEERING CONSULTANTS, P.A.			
ENGINEERS			
WICHITA, KANSAS			
Designed by	WDH	Checked by	RPG
Drawn by	MAF	Date JULY 1997	Job No. 95297-2

① See Sh. Nos. 115 & 116 for Traffic Control on Greenwich Rd.