


PROJECT NO.	YEAR	SHEET NO.	TOTAL SHEETS
618-34	1998	112	169

Scale: 1"=40'

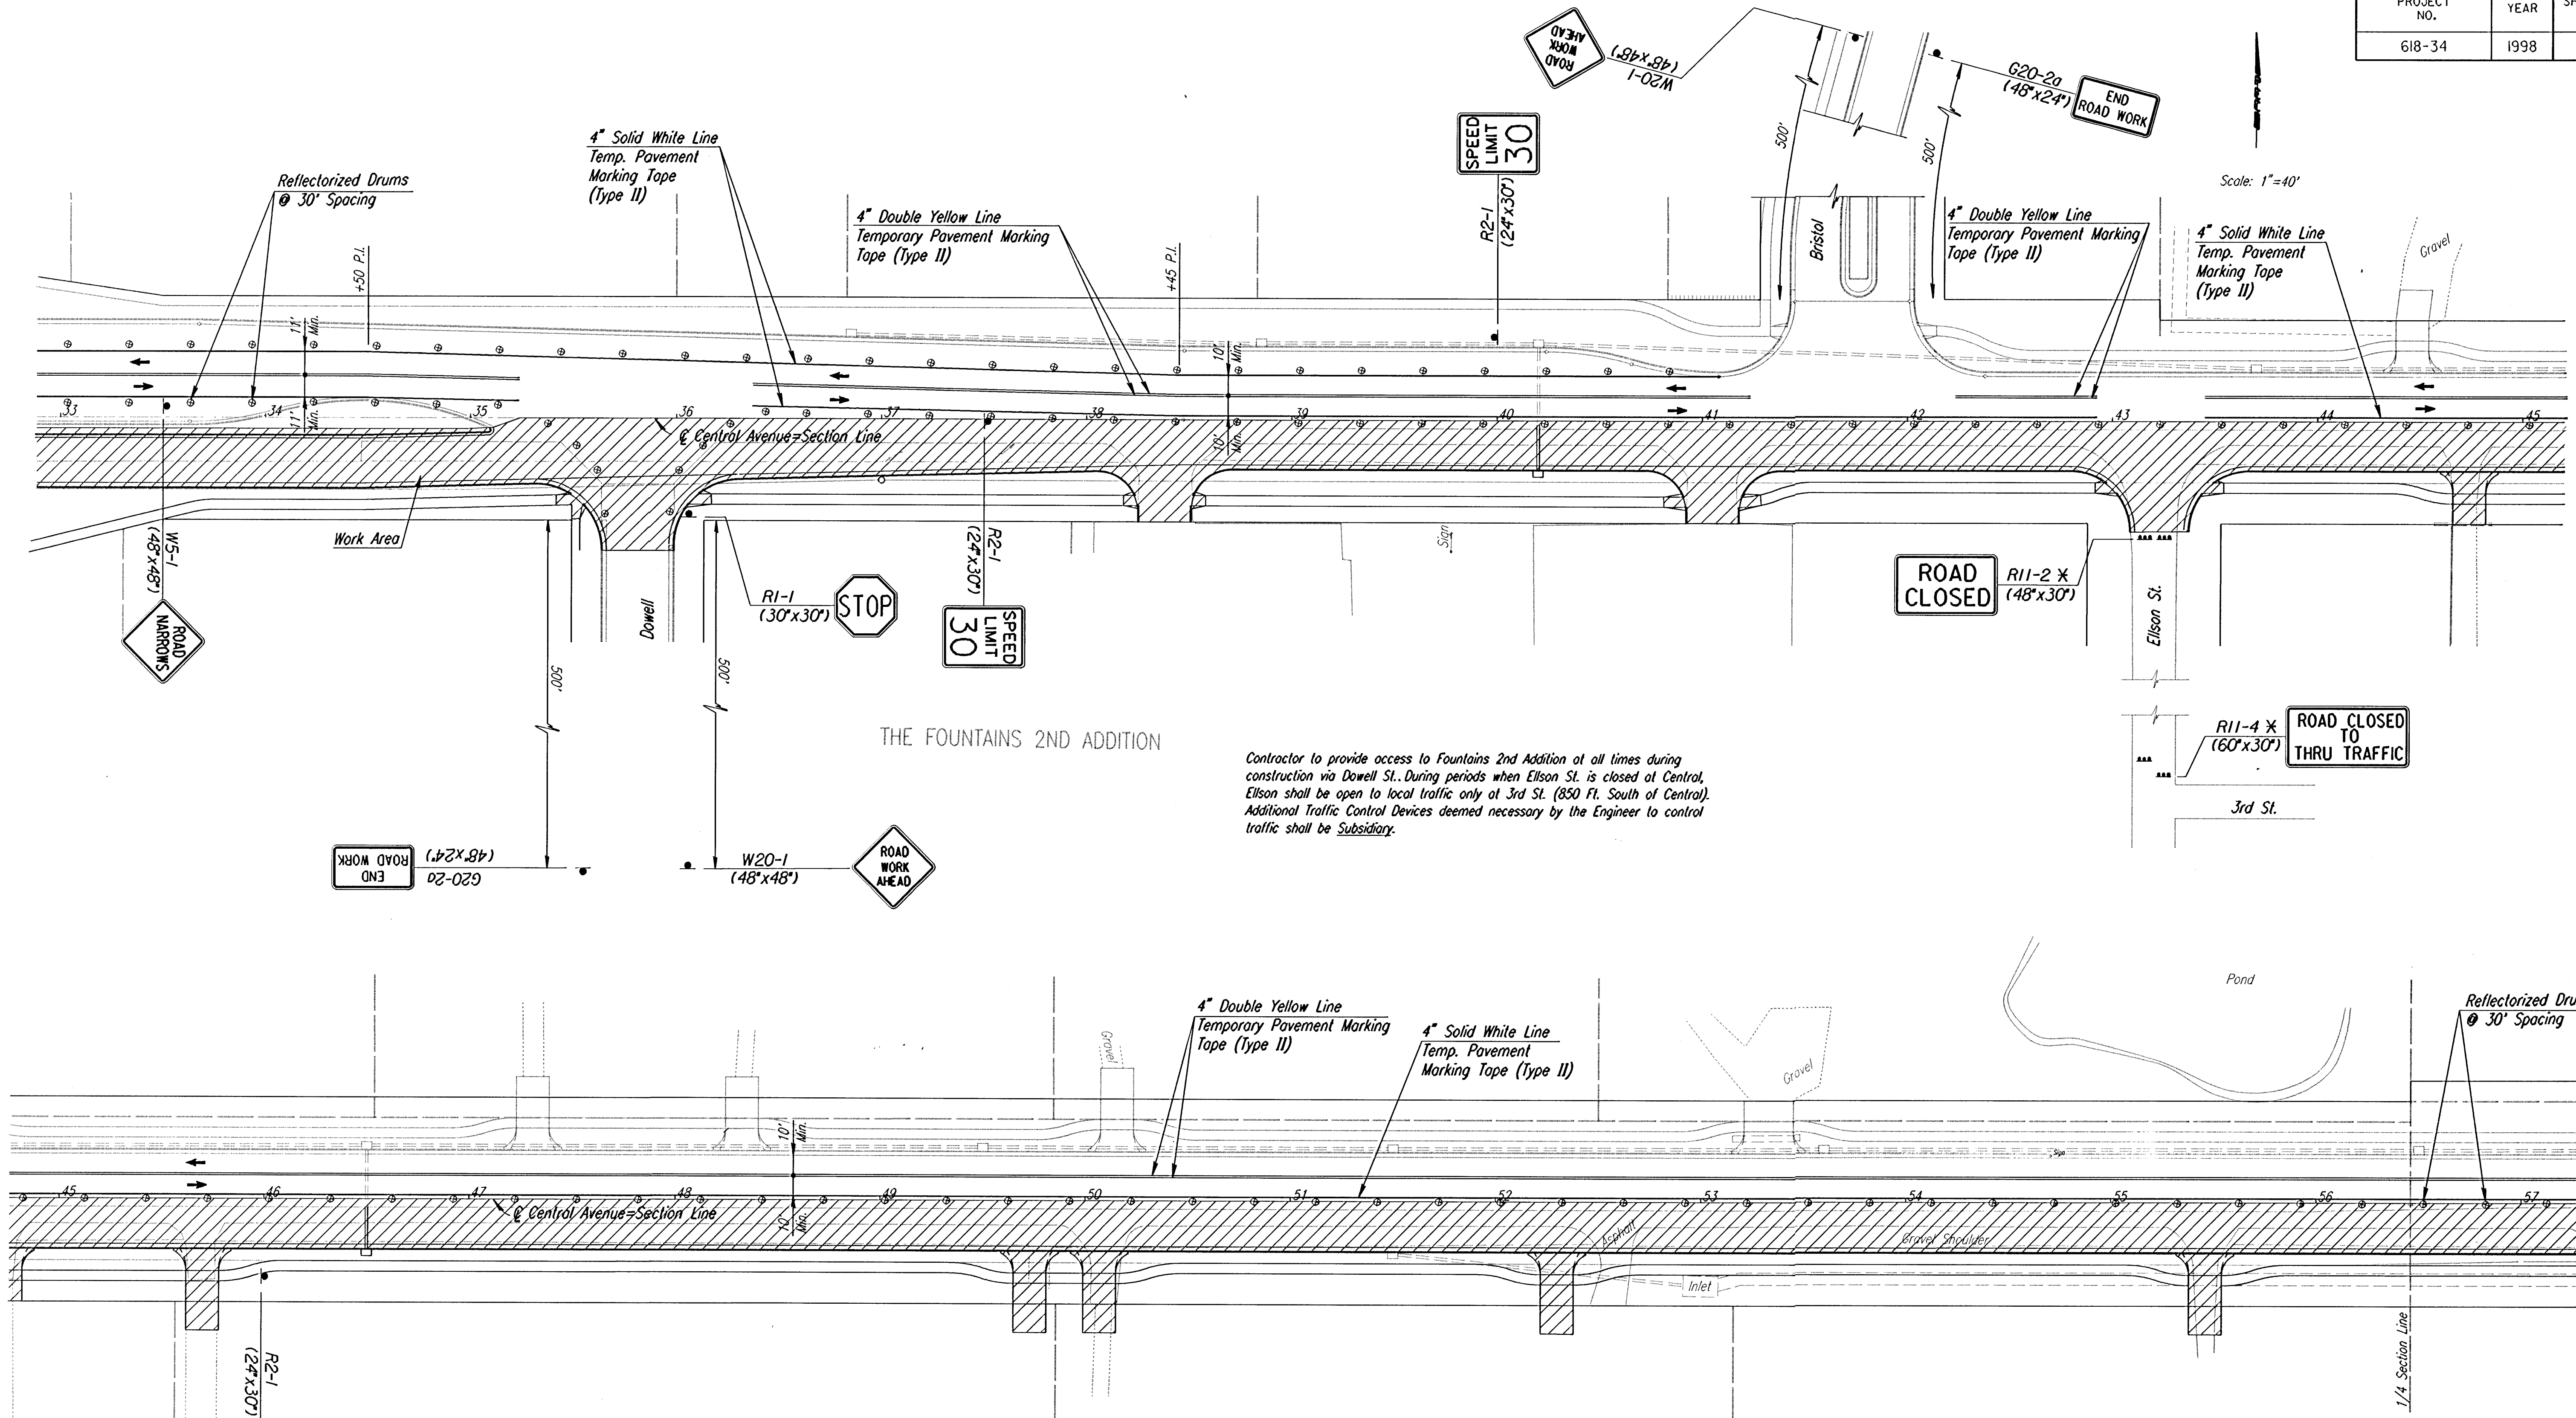

No.	Revisions	By	Date
SEDGWICK COUNTY BUREAU OF PUBLIC SERVICES			
TRAFFIC CONTROL			
STAGE IIIB			
CENTRAL STA. 33+00 TO STA. 57+00			
PROJECT NO. 618-34 SEDGWICK COUNTY			
PROFESSIONAL ENGINEERING CONSULTANTS,P.A.			
ENGINEERS			
WICHITA, KANSAS			
Designed by	WDH	Checked by	RPG
Drawn by	MAF	Date	JULY 1997
		Job No.	95297-2

i:\1995\95297\002\trcntrl\trcntrlst3b.dgn
Drawn by: maf
Plotted by: D.W. 11-5-97