


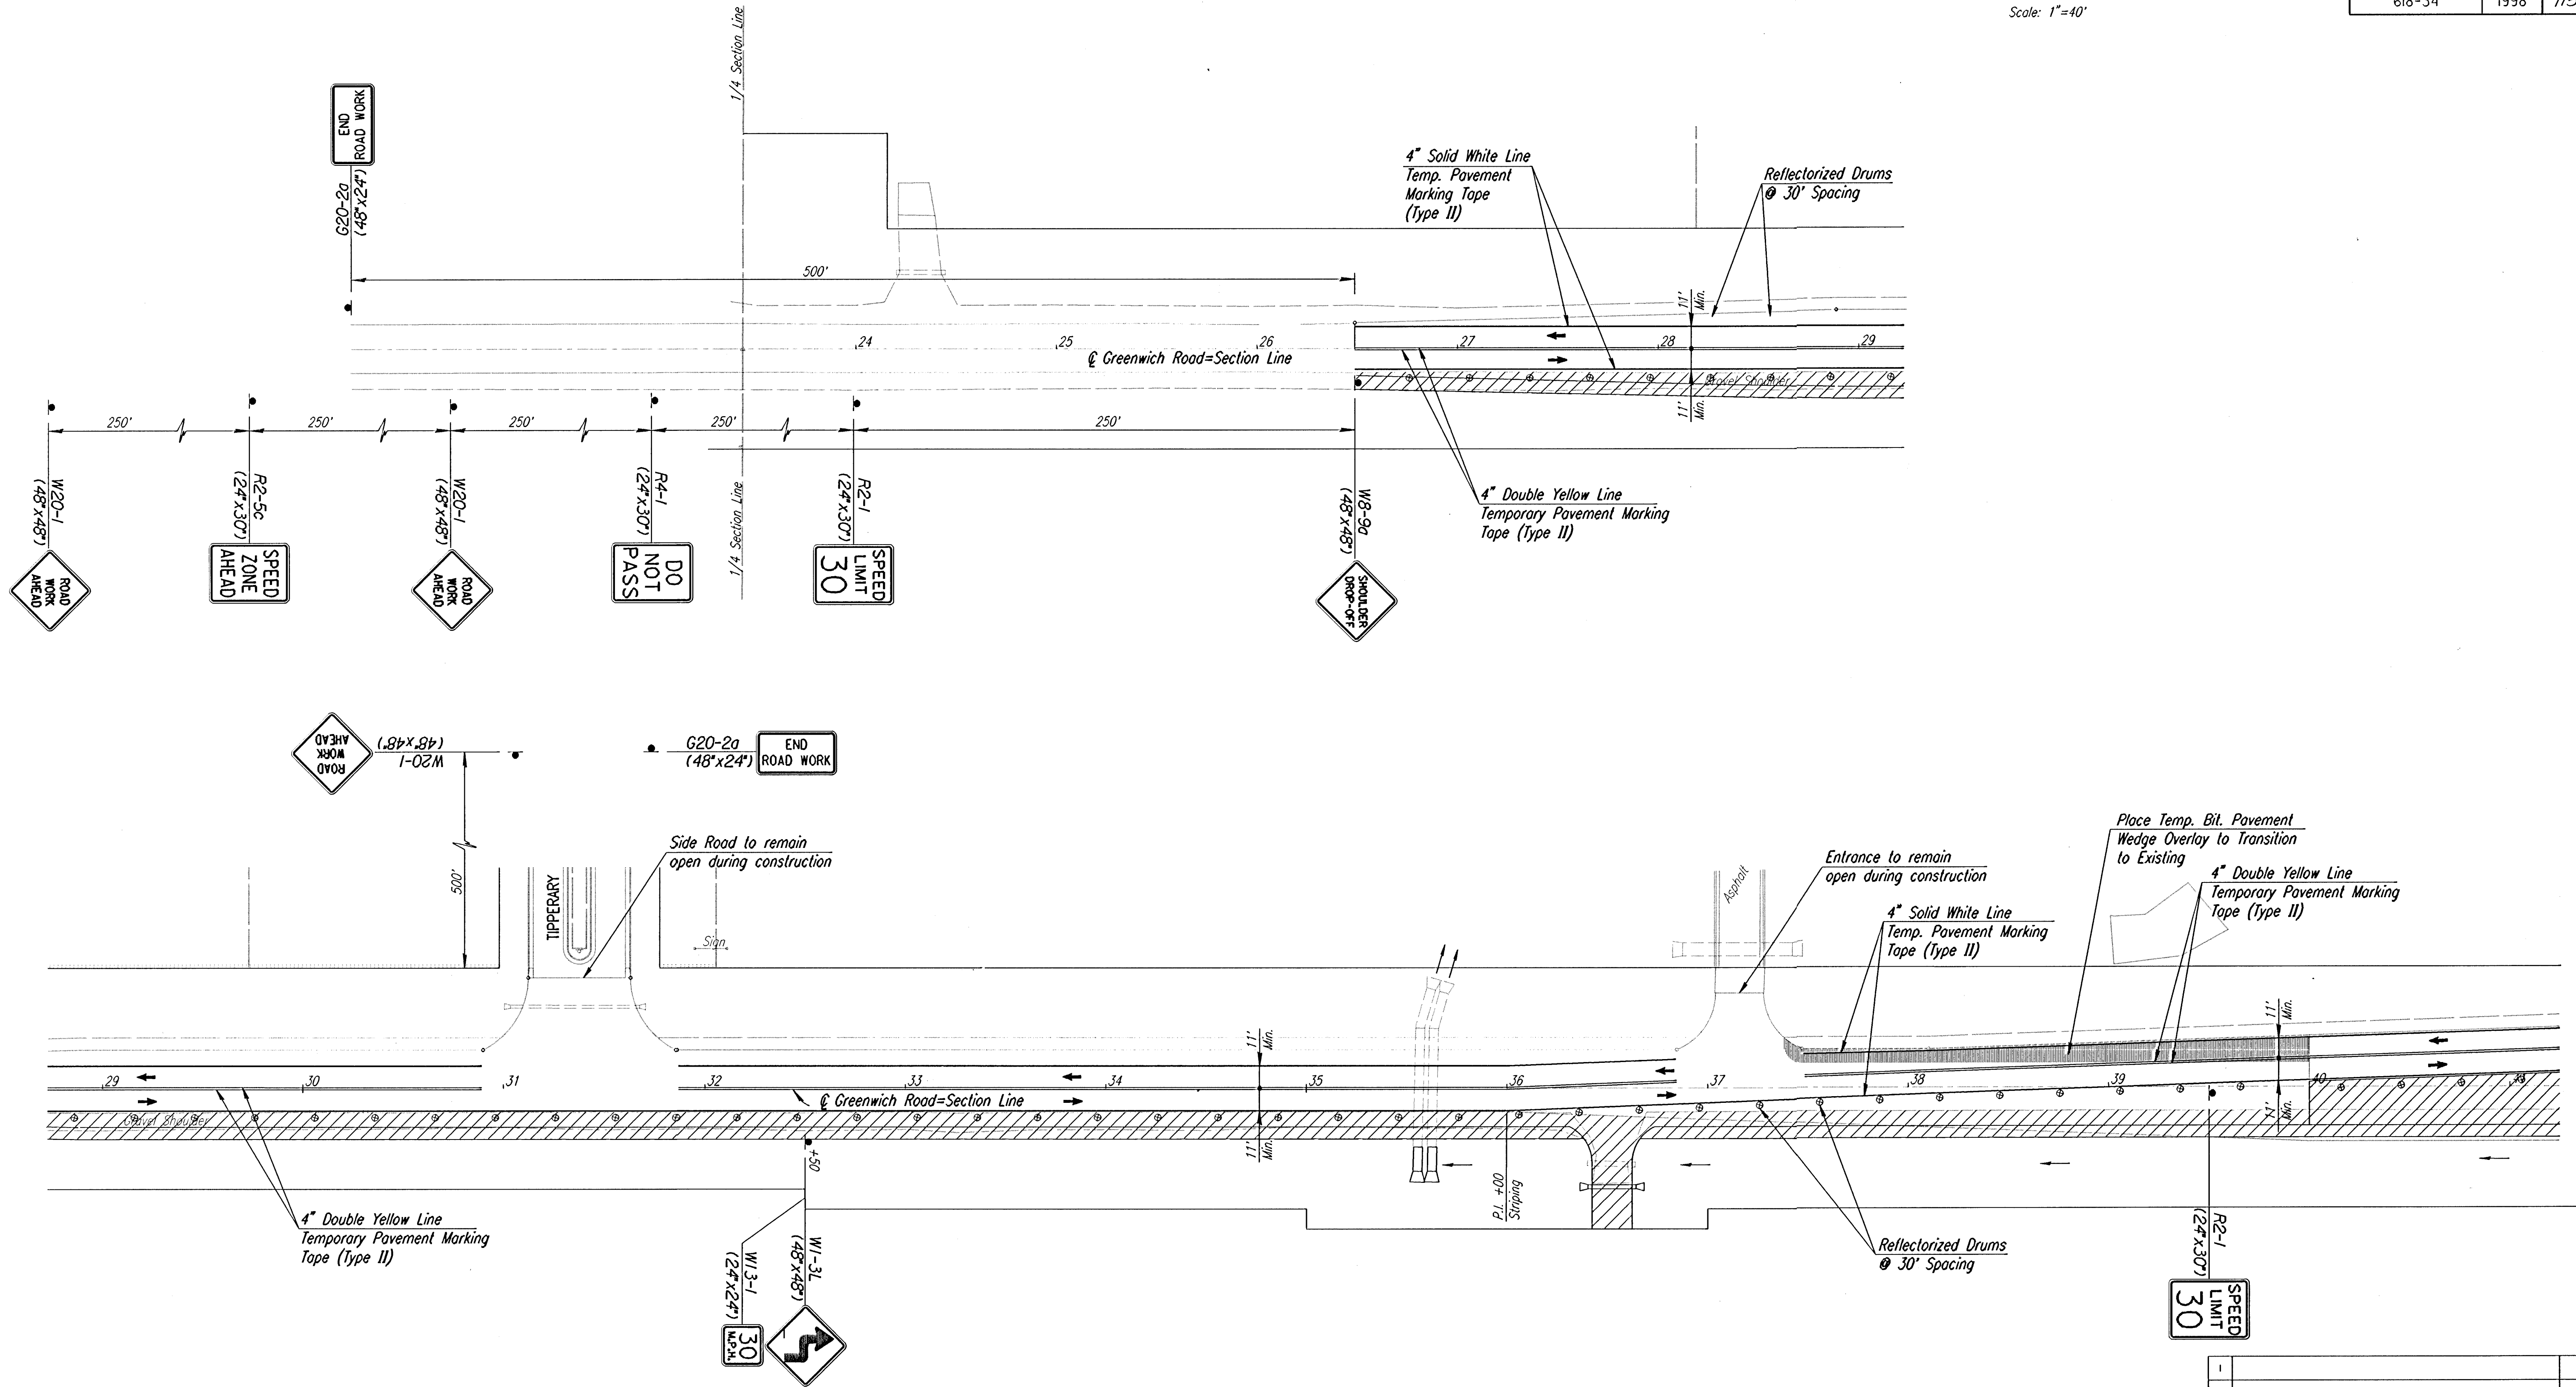

- LEGEND**
- Reflectorized Drums at 30' Spacing or Spacing as noted
 - *** Type III Barricade with Type A Low Intensity Flashing Warning Lights.
 - * Sign to be mounted on Type III Barricade
 - Work Area
 - Temp. Bit. Pavement Wedge Overlay

No.	Revisions	By	Date
1			
SEDGWICK COUNTY BUREAU OF PUBLIC SERVICES			
TRAFFIC CONTROL			
STAGE IIIB			
GREENWICH RD. STA. 26+00 TO STA. 41+00			
PROJECT NO. 618-34 SEDGWICK COUNTY			
PROFESSIONAL ENGINEERING CONSULTANTS, P.A.			
WICHITA, KANSAS			
Designed by	WDH	Checked by	RPG
Drawn by	MAF	Date	JULY 1997
		Job No.	95297-2