


NOTE BOOK
NO. 1
TEMPLATE
AREAS
CHECKED

i:\1995\95297\002\ssac_cen.dgn
Drawn By: RMH
Plotted By: nat 8-25-97

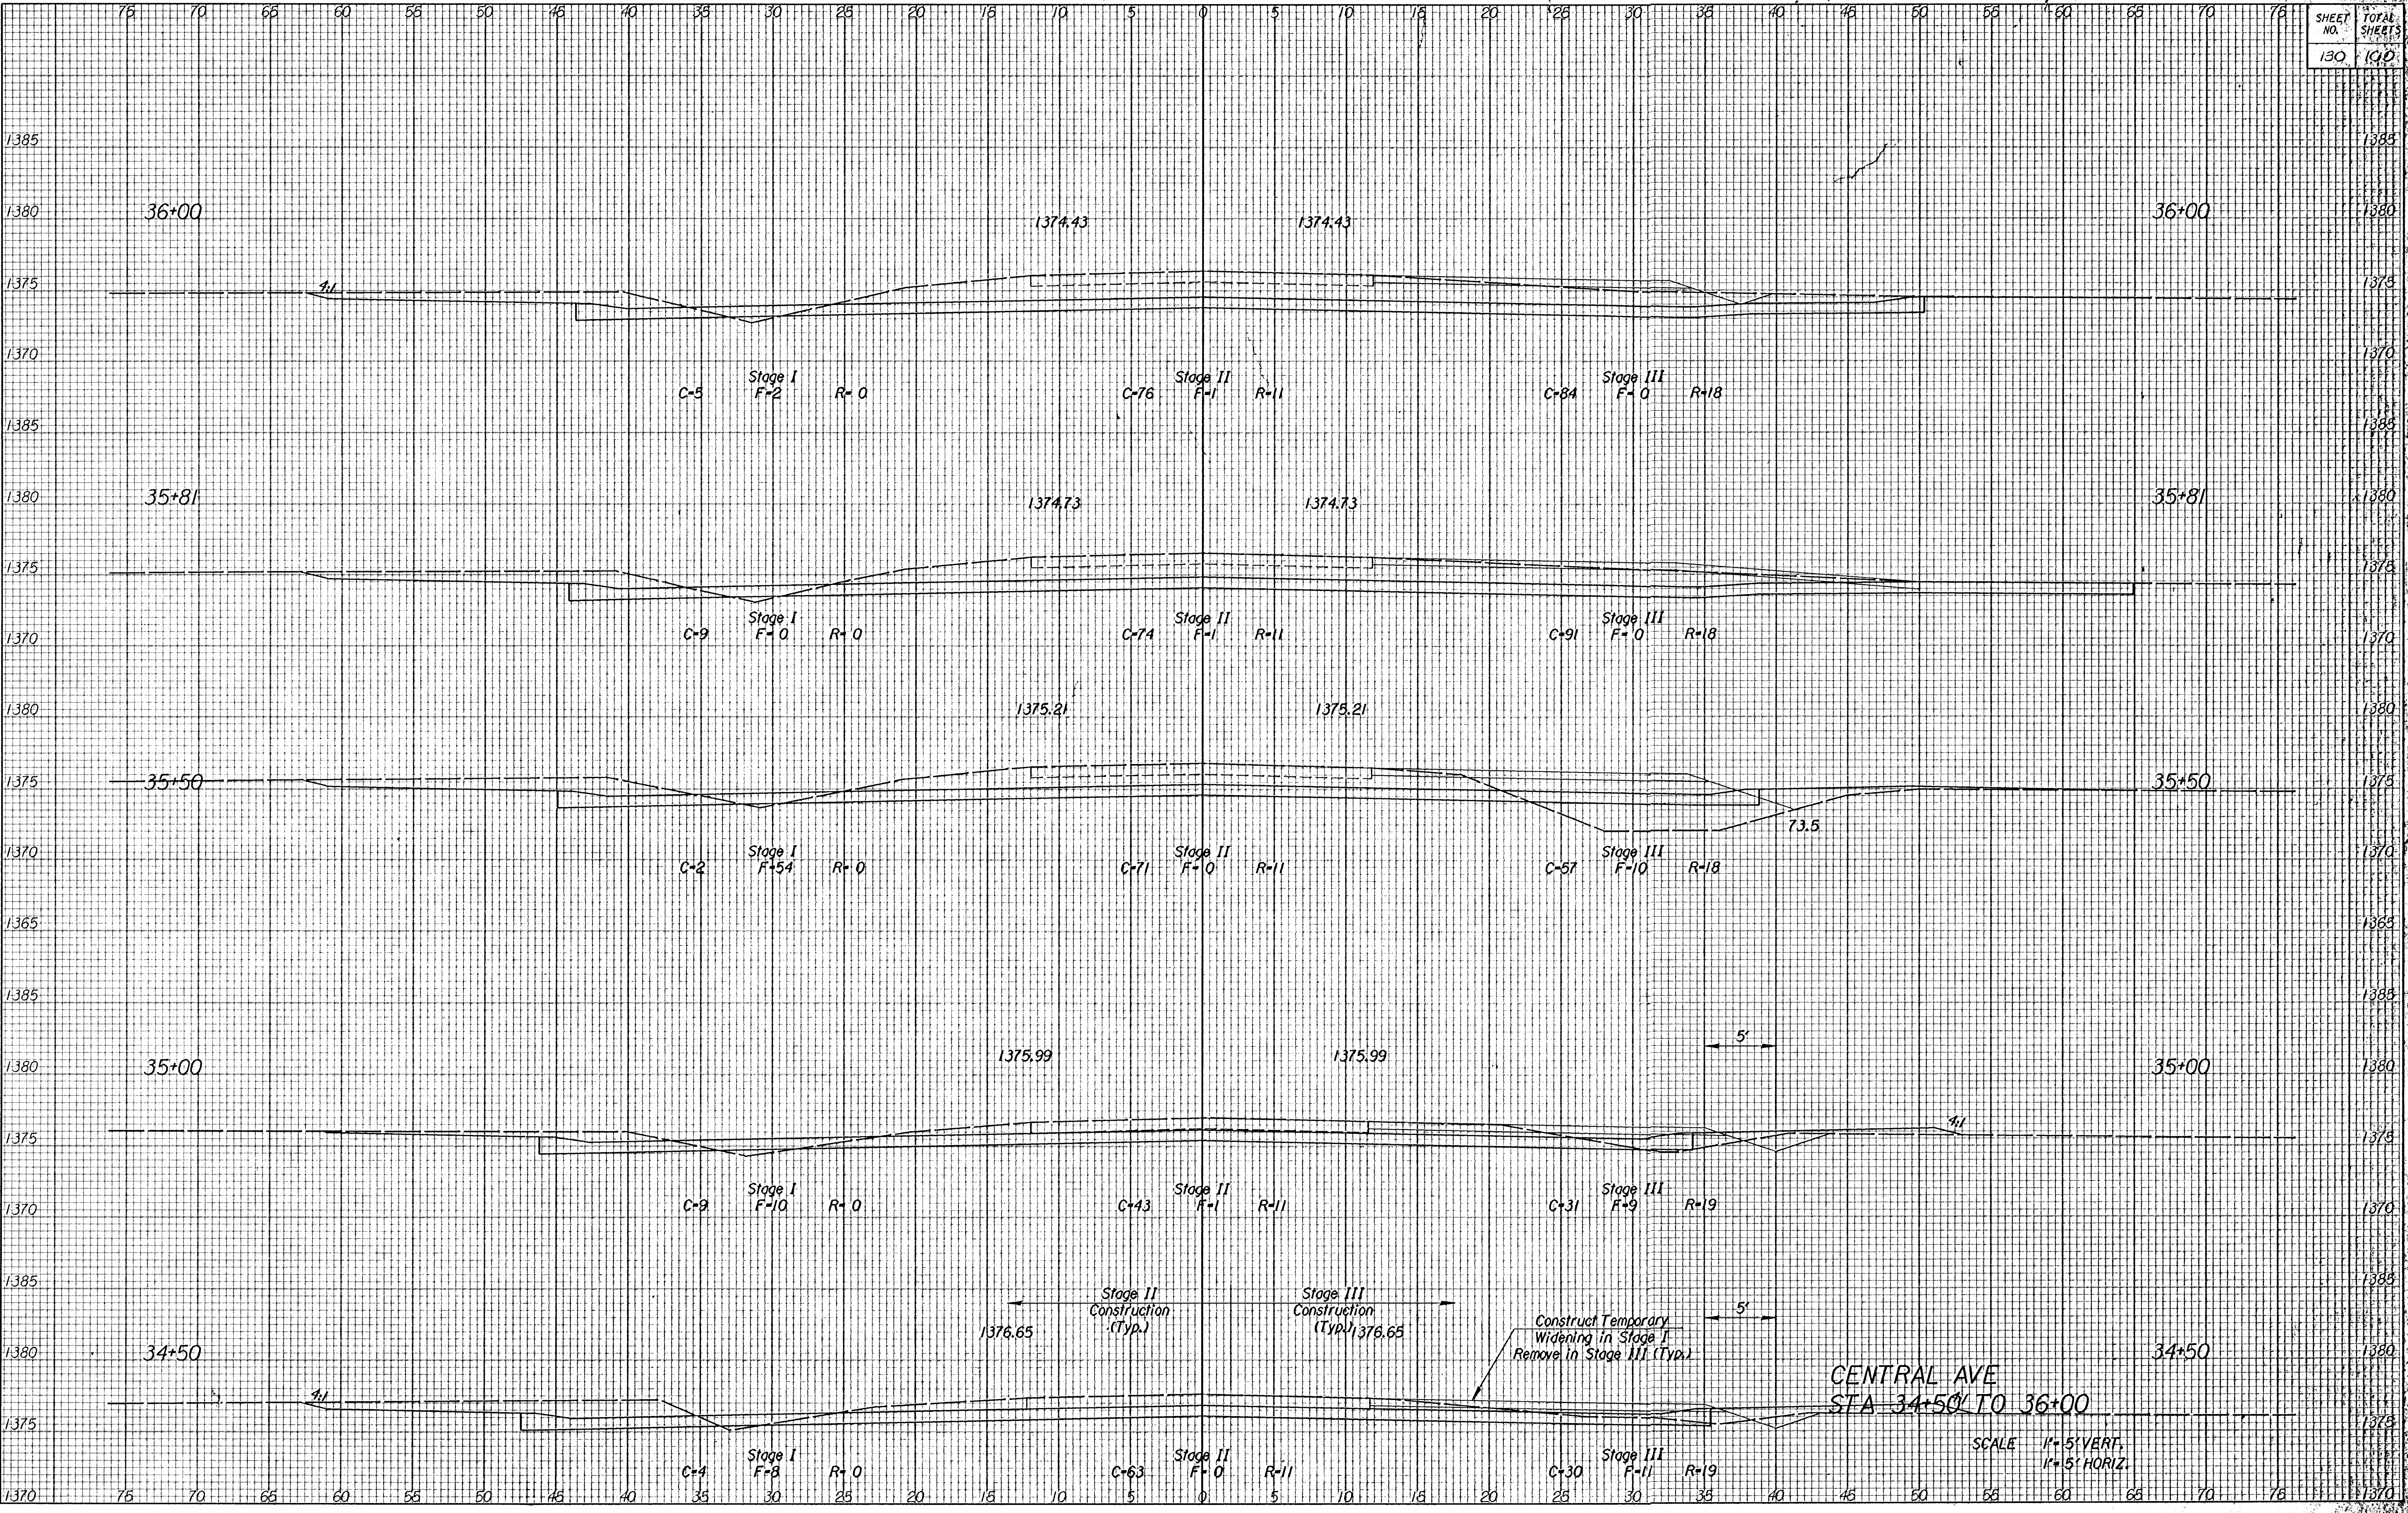

CENTRAL AVE
STA 34+50 TO 36+00

SCALE 1" = 5' VERT.
1" = 5' HORIZ.