


NO.	DATE	BY	CHKD.	REMARKS

1:1995/95297/002/1/sec.dgn
 Drawn By: RCH
 Plotted By: DJW 11-25-97

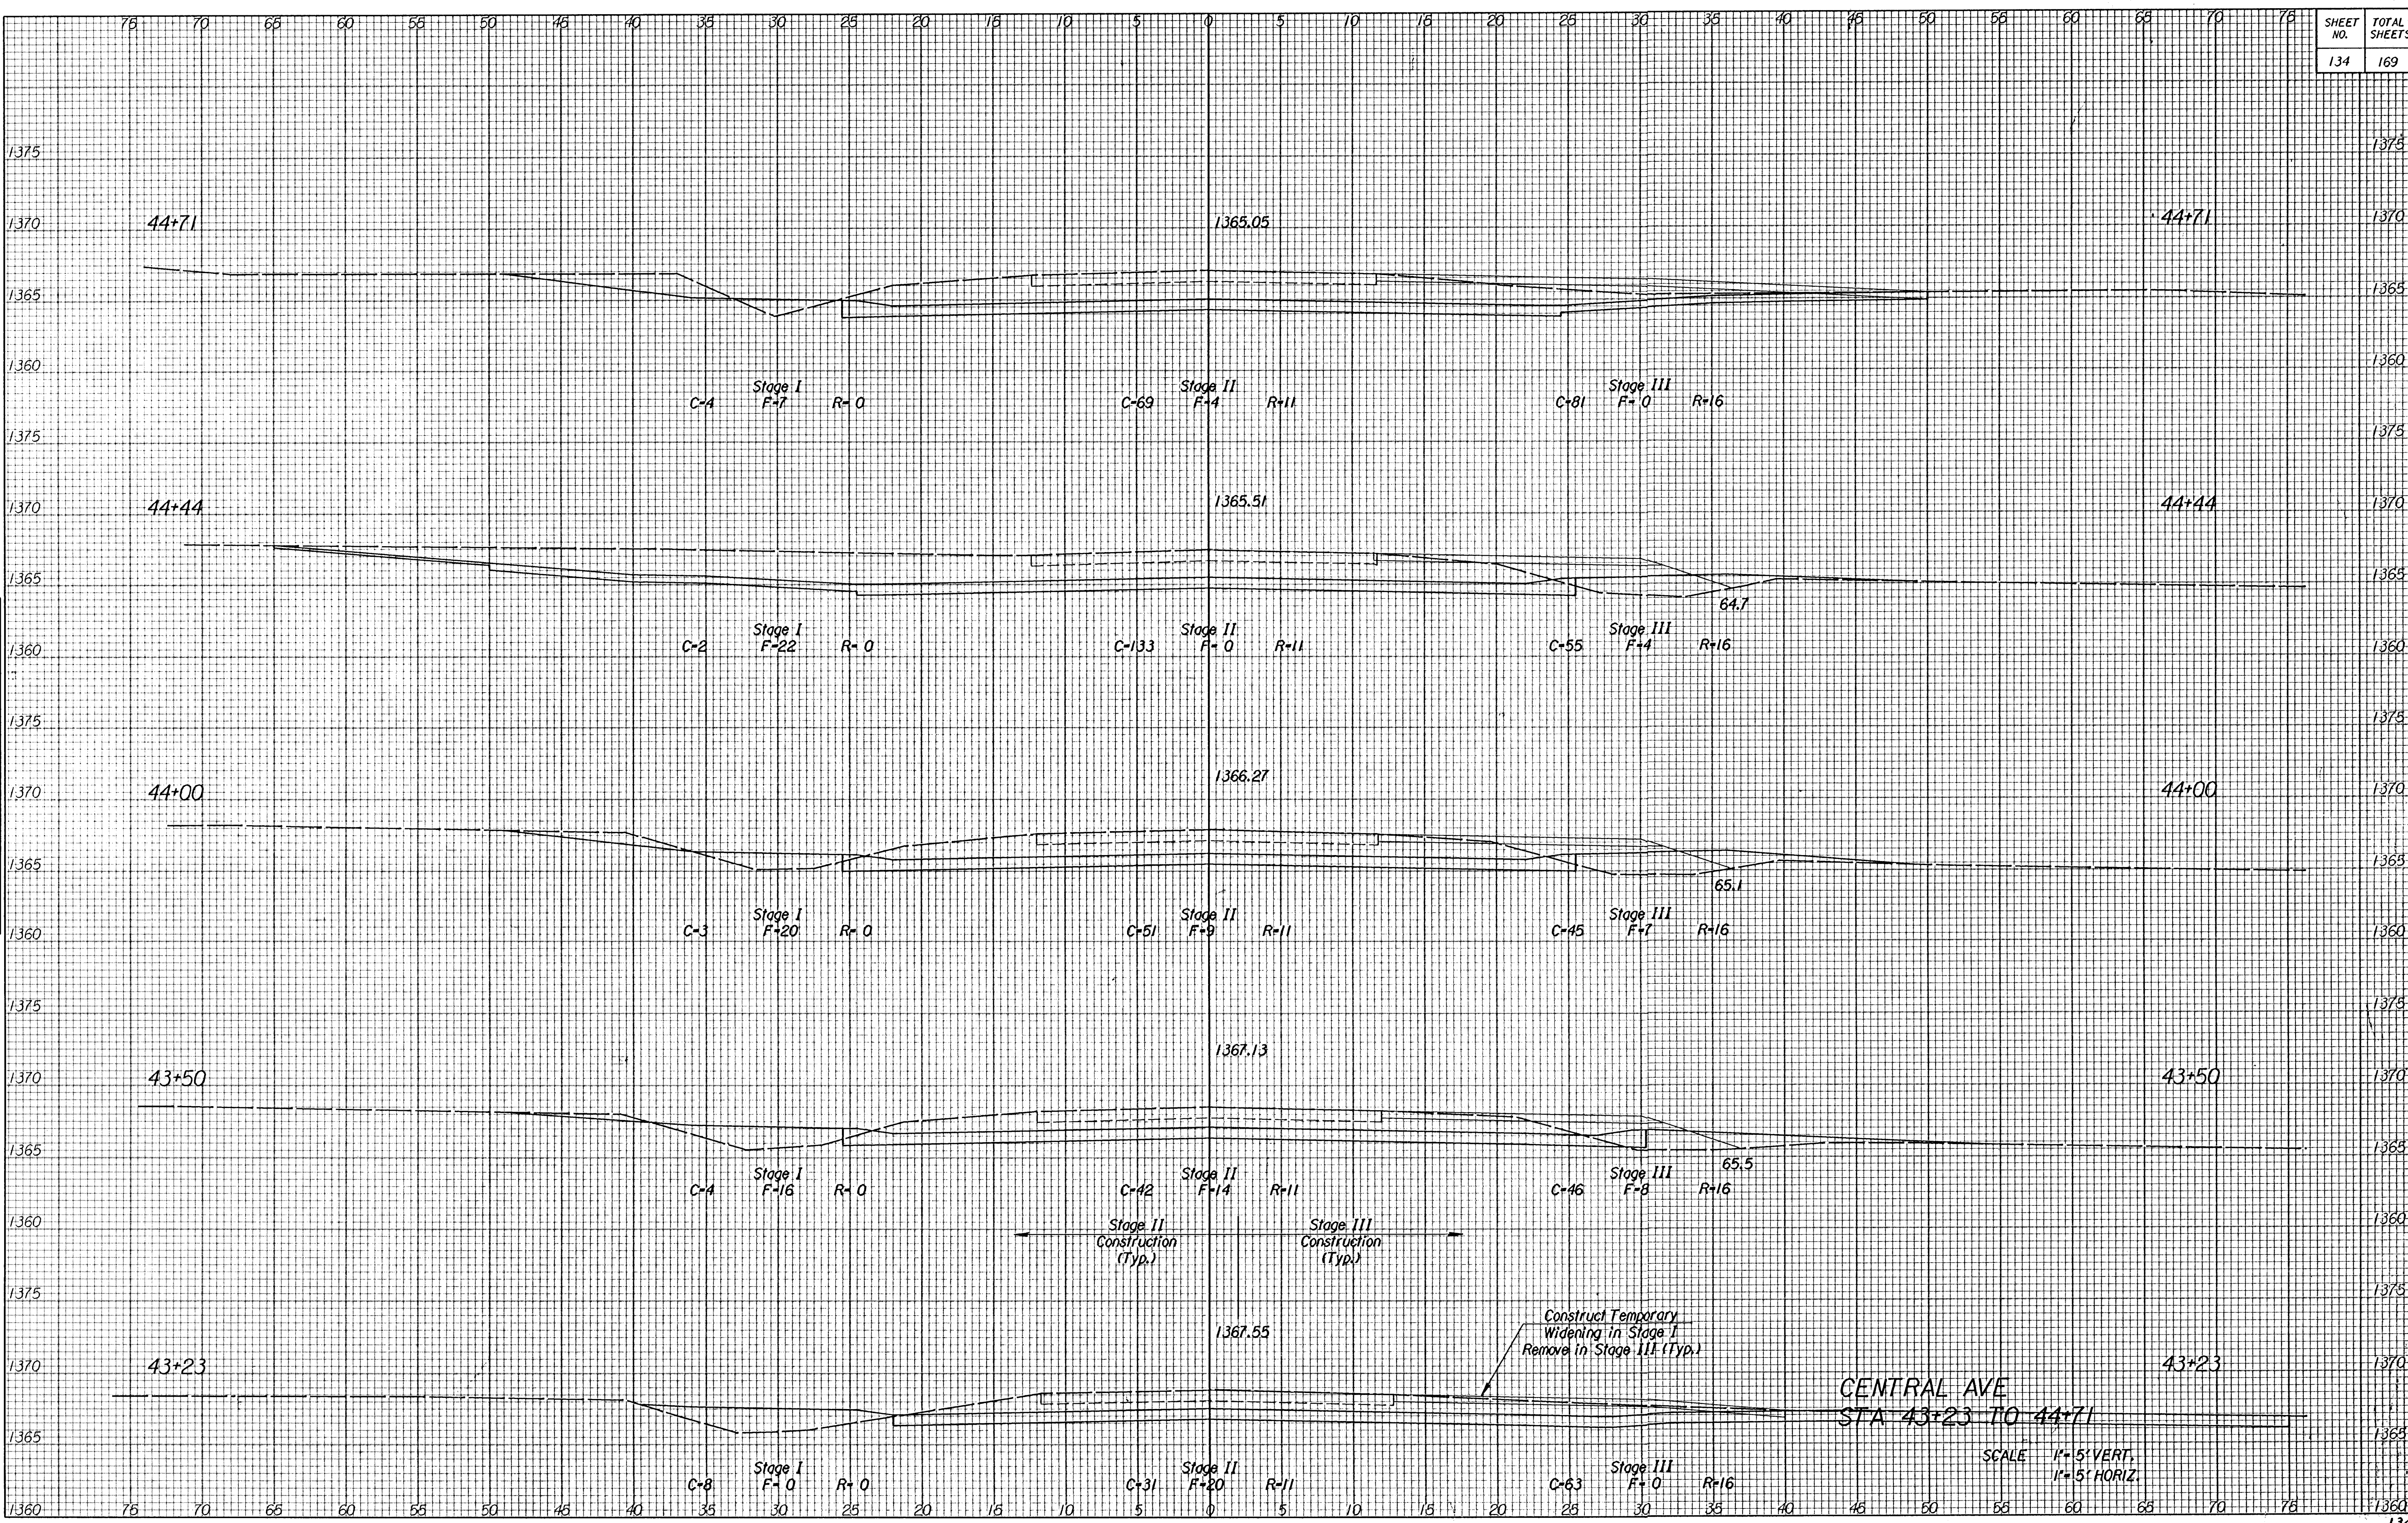

CENTRAL AVE
 STA 43+23 TO 44+71

SCALE 1" = 5' VERT.
 1" = 5' HORIZ.