


NOTE BOOK TEMPLATE
AREAS CHECKED
NO.

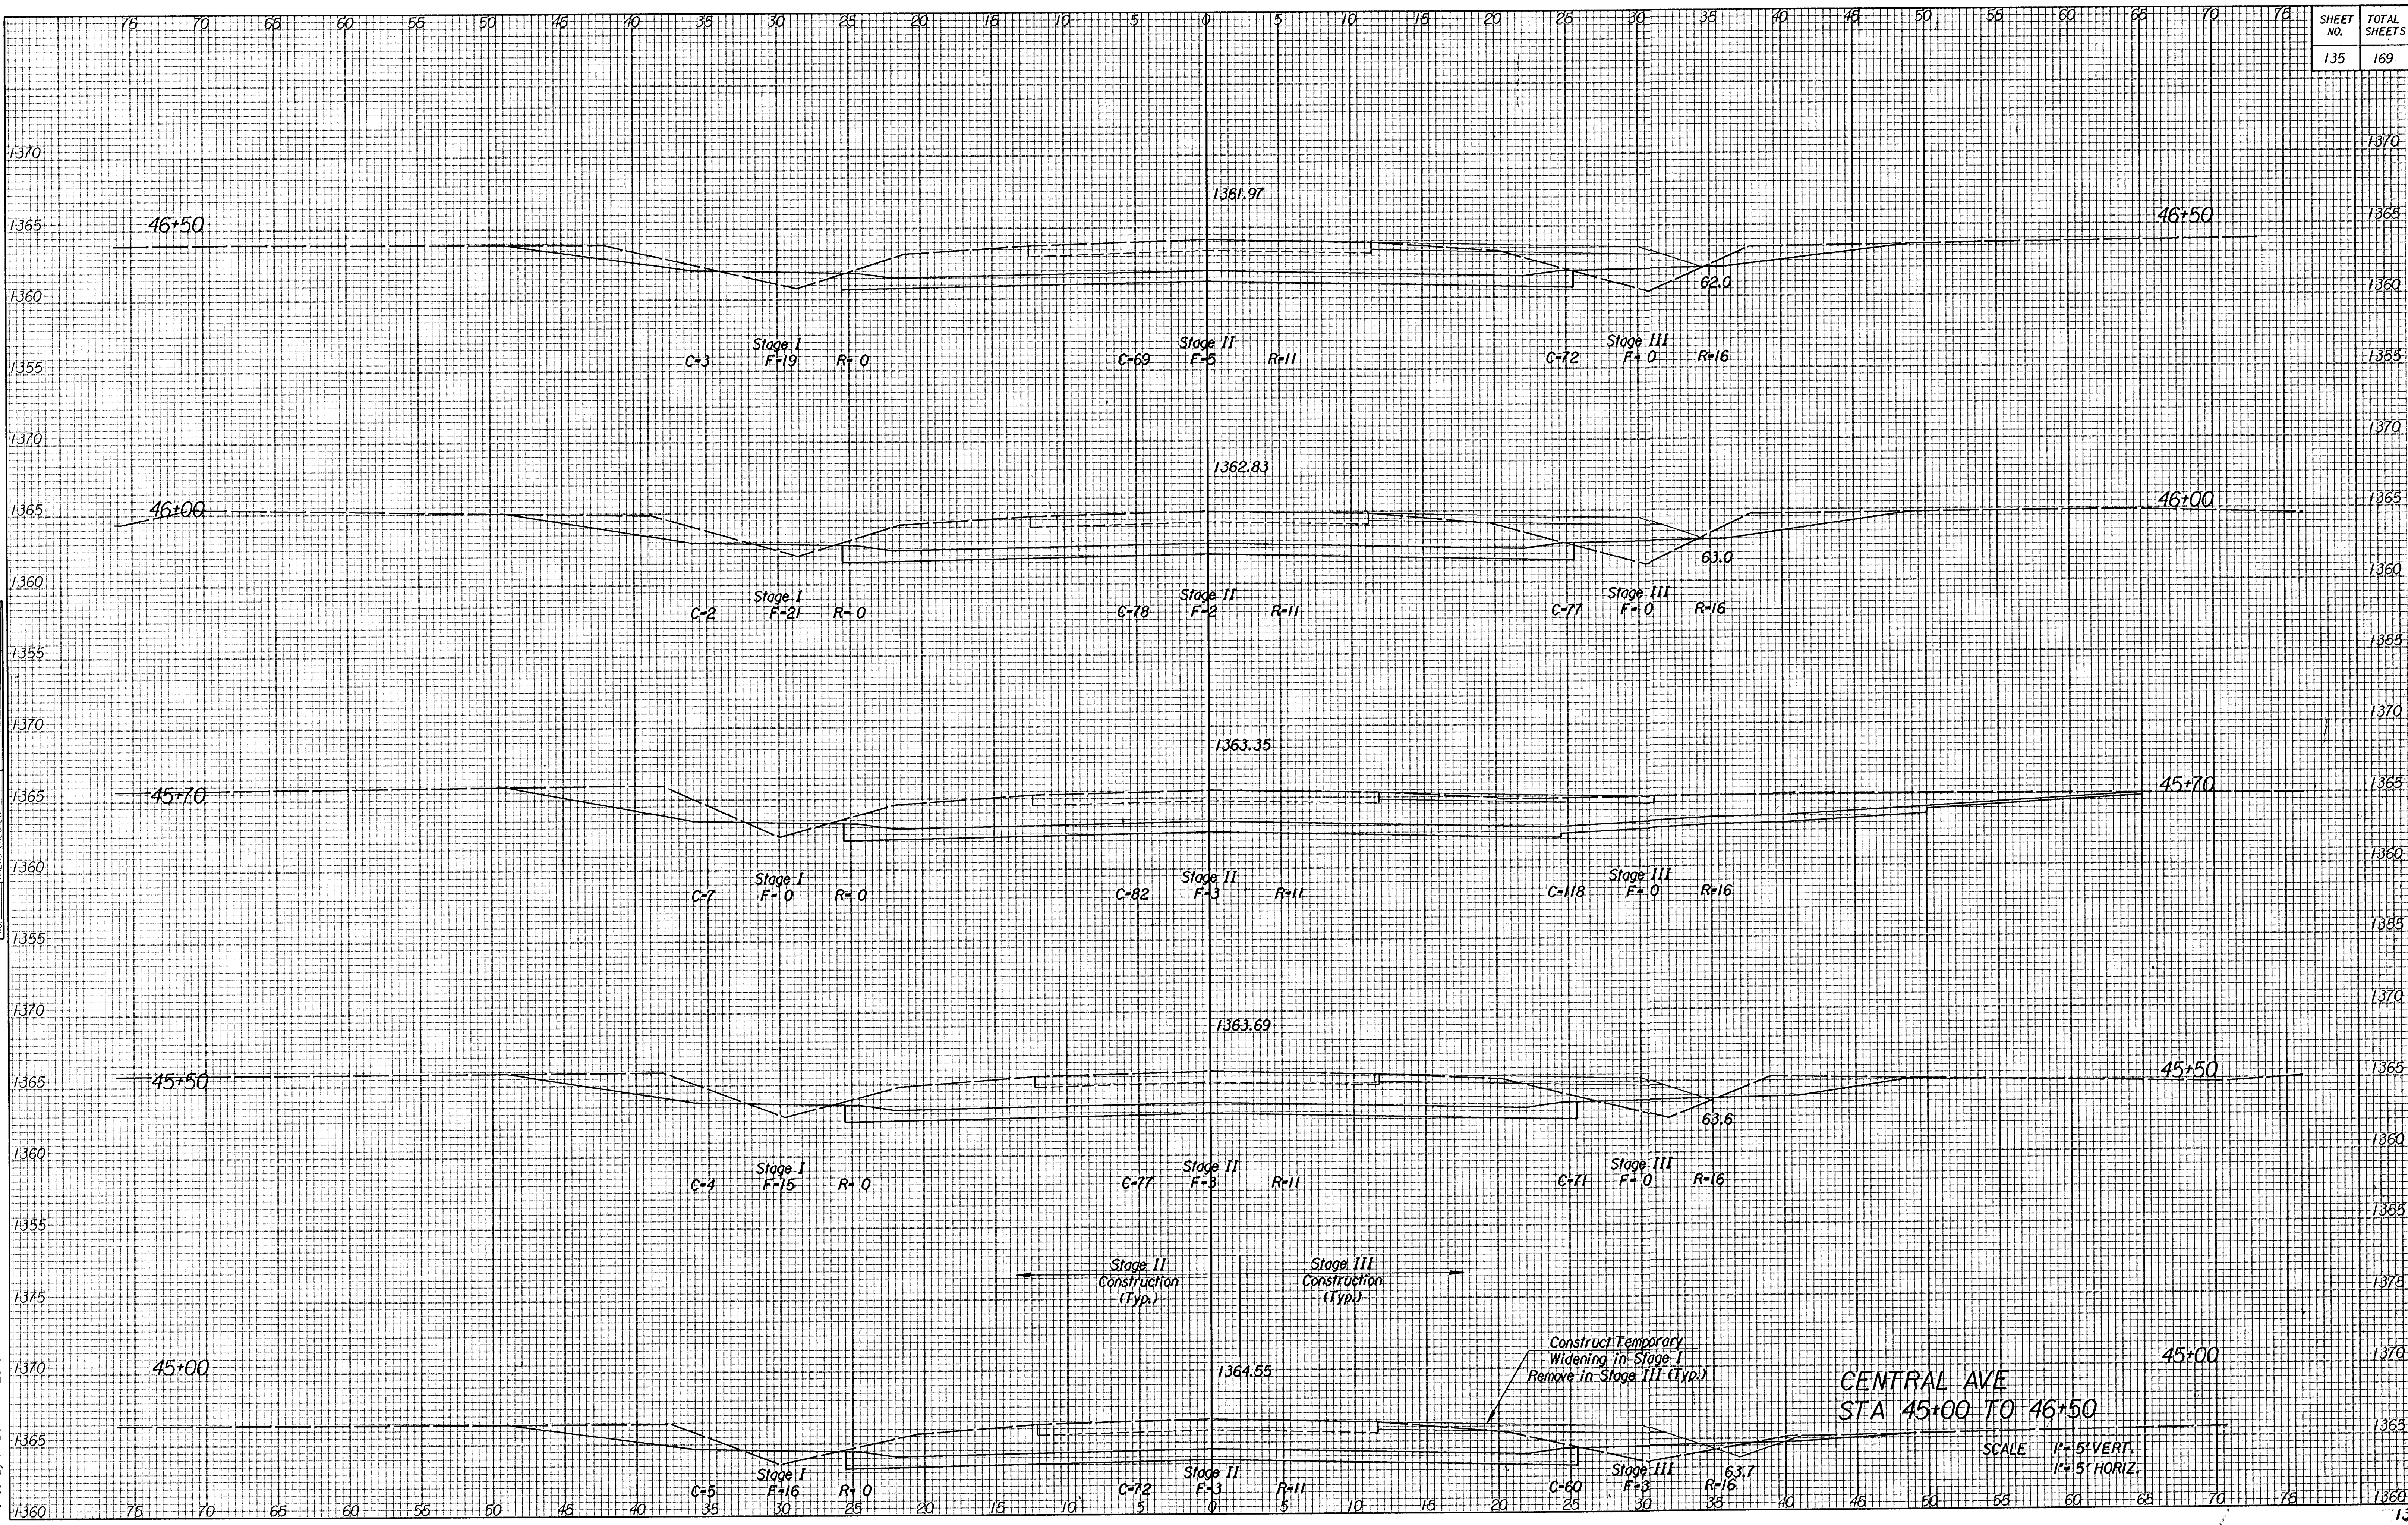

CENTRAL AVE
STA 45+00 TO 46+50

SCALE 1"=5' VERT.
1"=5' HORIZ.