


NOTE BOOK
NO. _____
TEMPLATE AREAS CHECKED

11/25/97 11:25:57
Drawn By: RCH
Plotted By: DWM

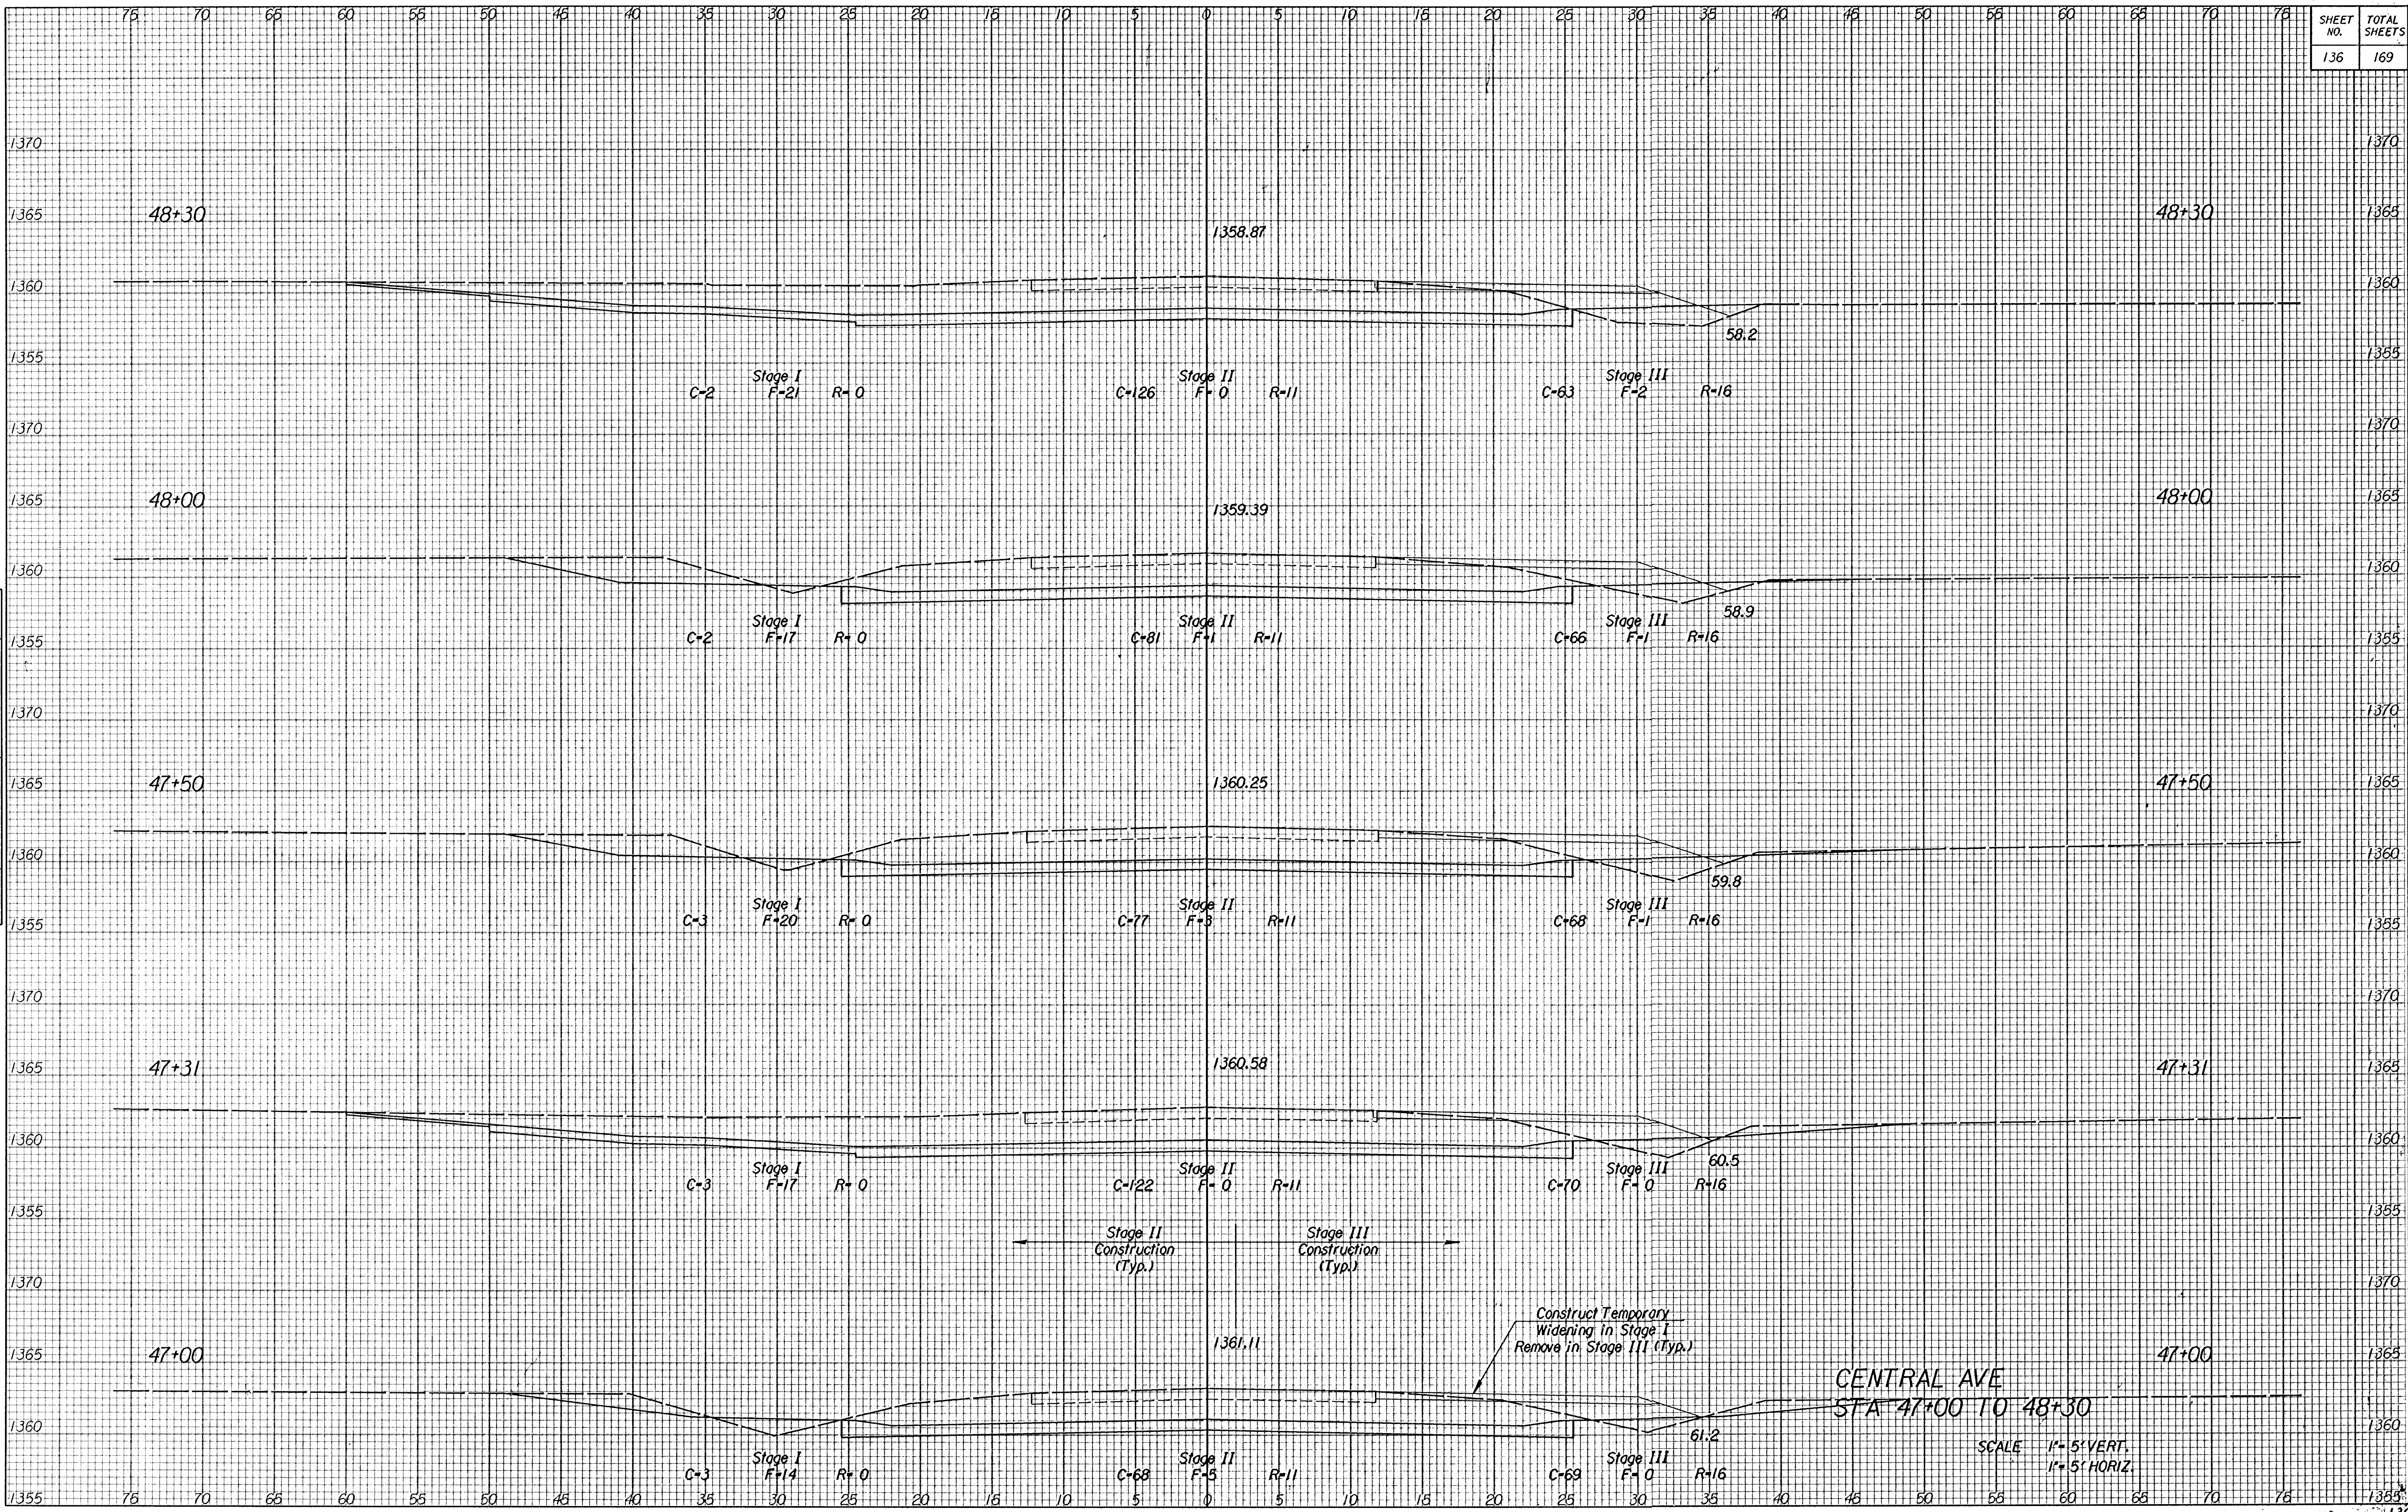

CENTRAL AVE
STA 47+00 TO 48+30

SCALE 1" = 5' VERT.
1" = 5' HORIZ.