


NOTE: BACK TIE PLATE AREAS CHECKED

1/1995/95297/002/138000.dgn
 Drawn By: RCH
 Plotted By: DWW 11-25-97

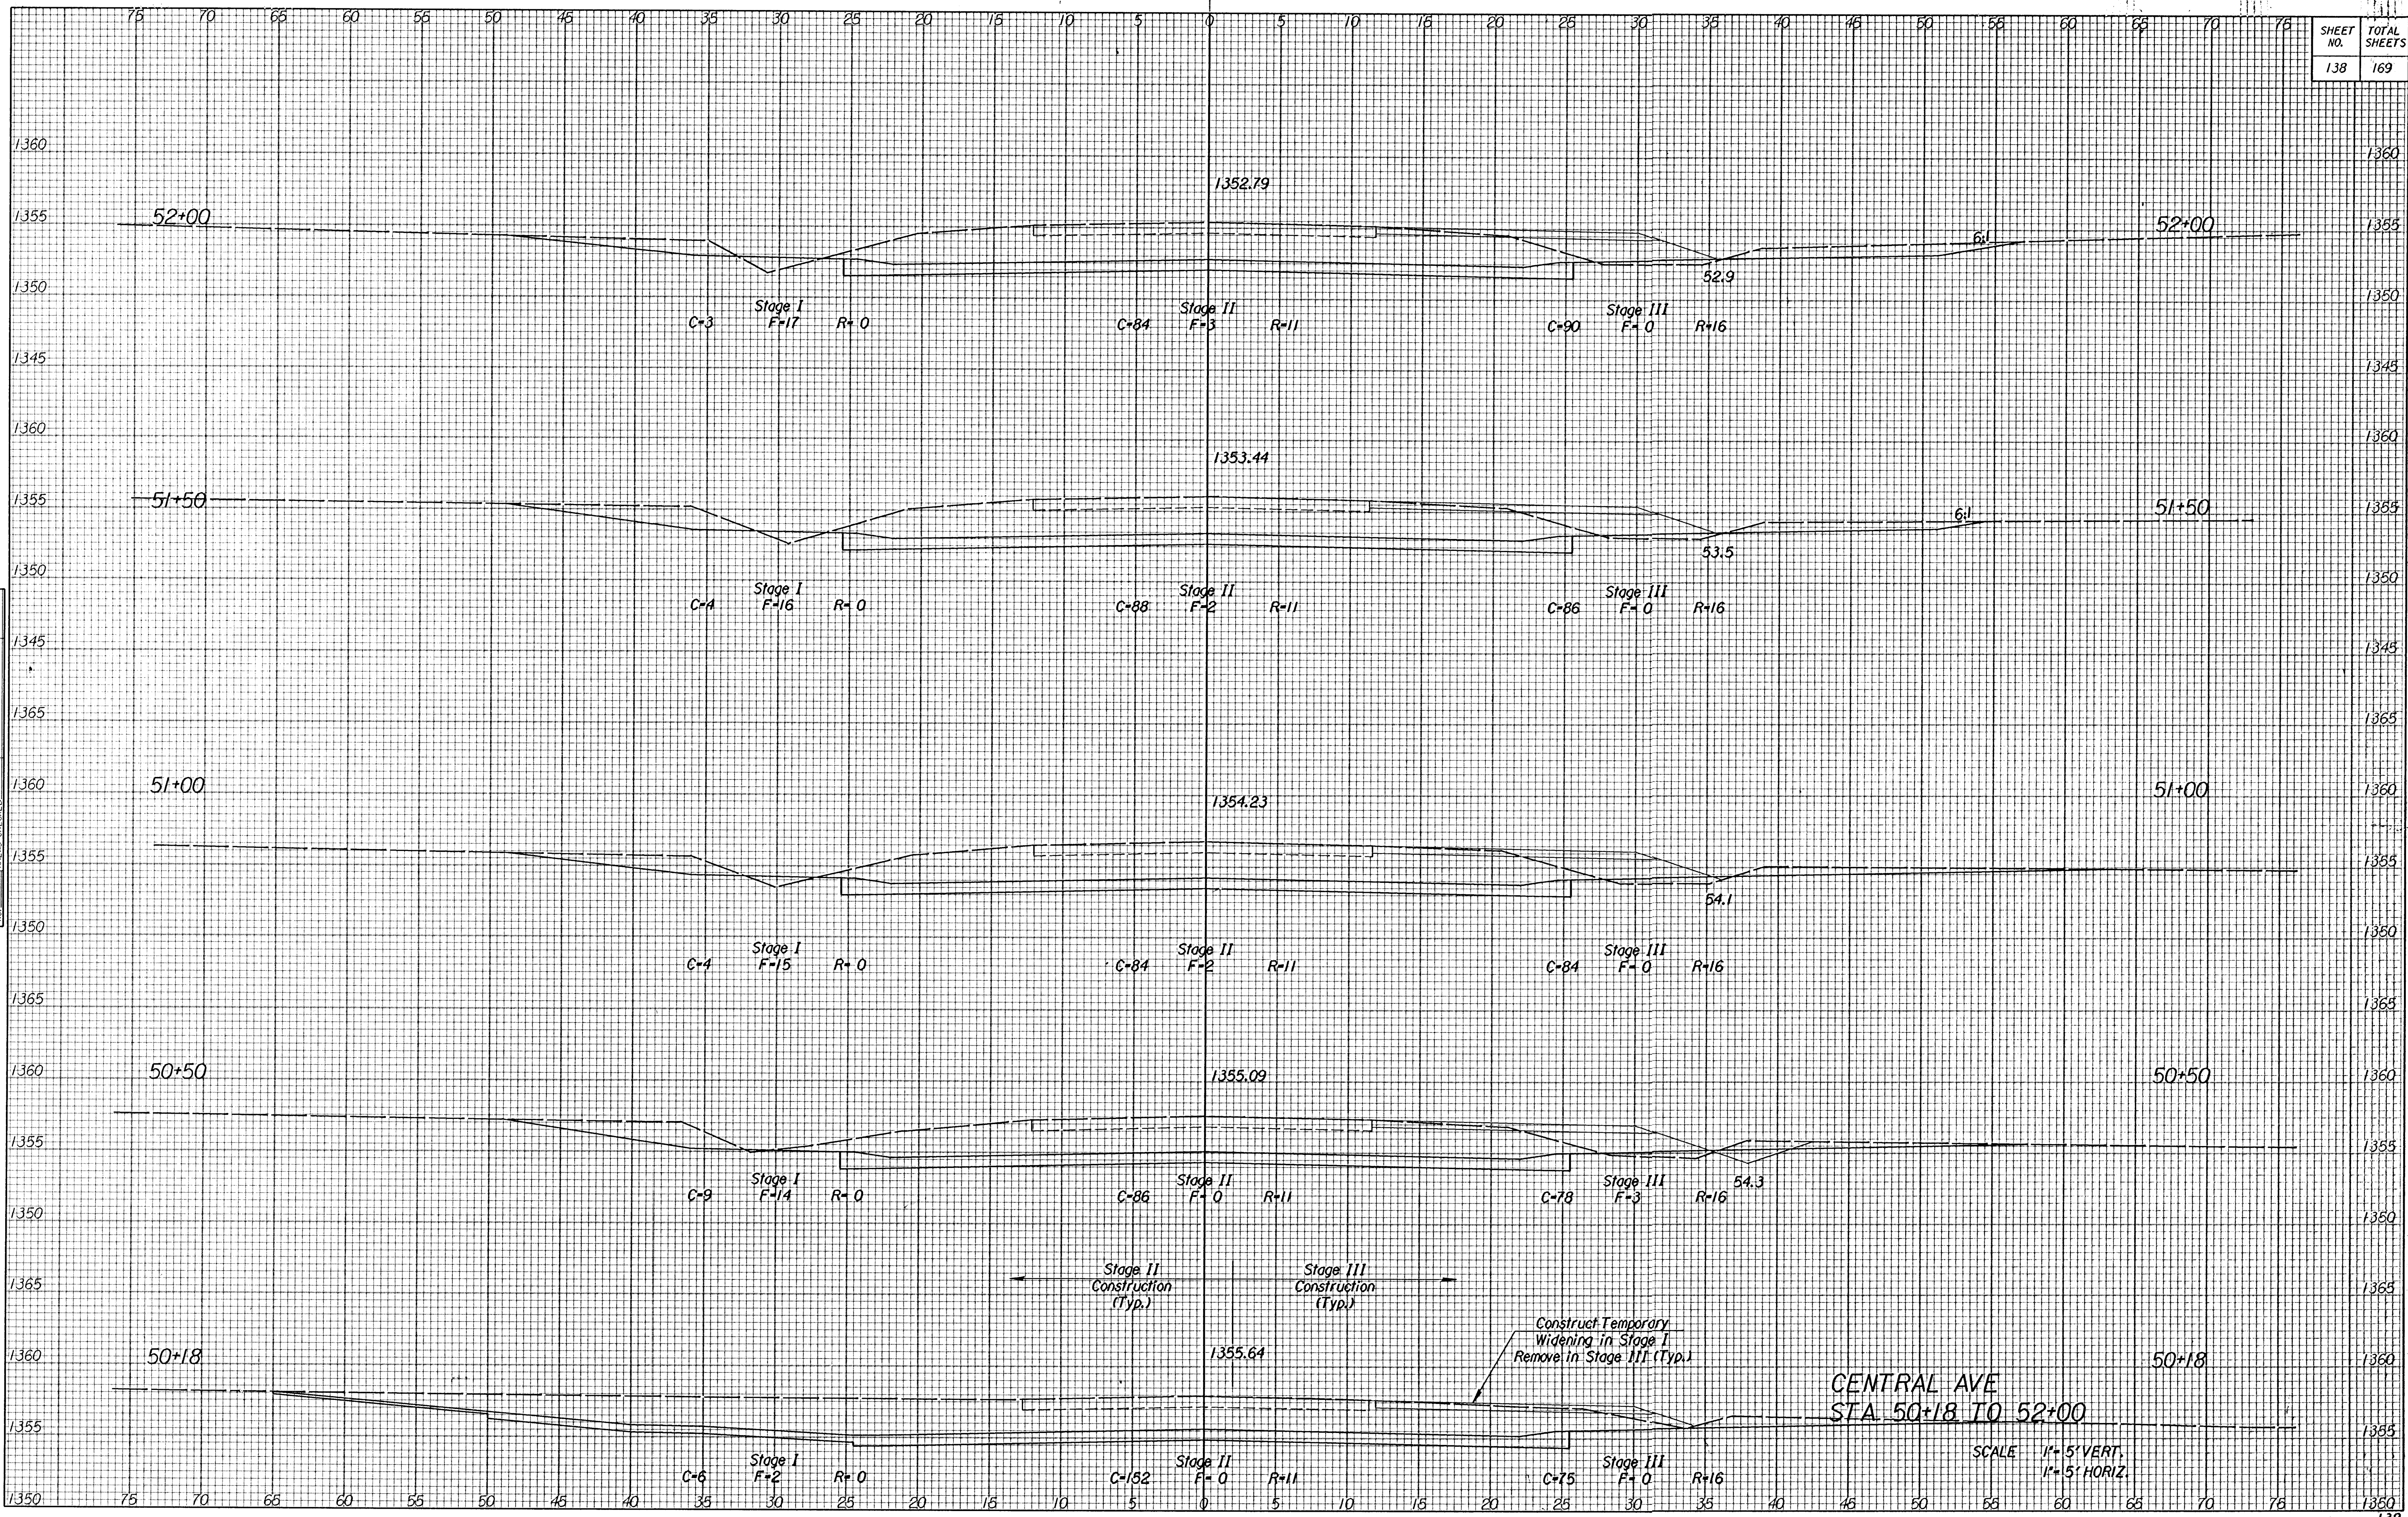

CENTRAL AVE
 STA 50+18 TO 52+00

SCALE 1" = 5' VERT.
 1" = 5' HORIZ.