


NOTE: BOOK TEMPLATE AREAS CHECKED
NO.

i:\1995\95297\002\asec_dan.dgn
Drawn By: RMH
Plotted By: mof 8-25-97

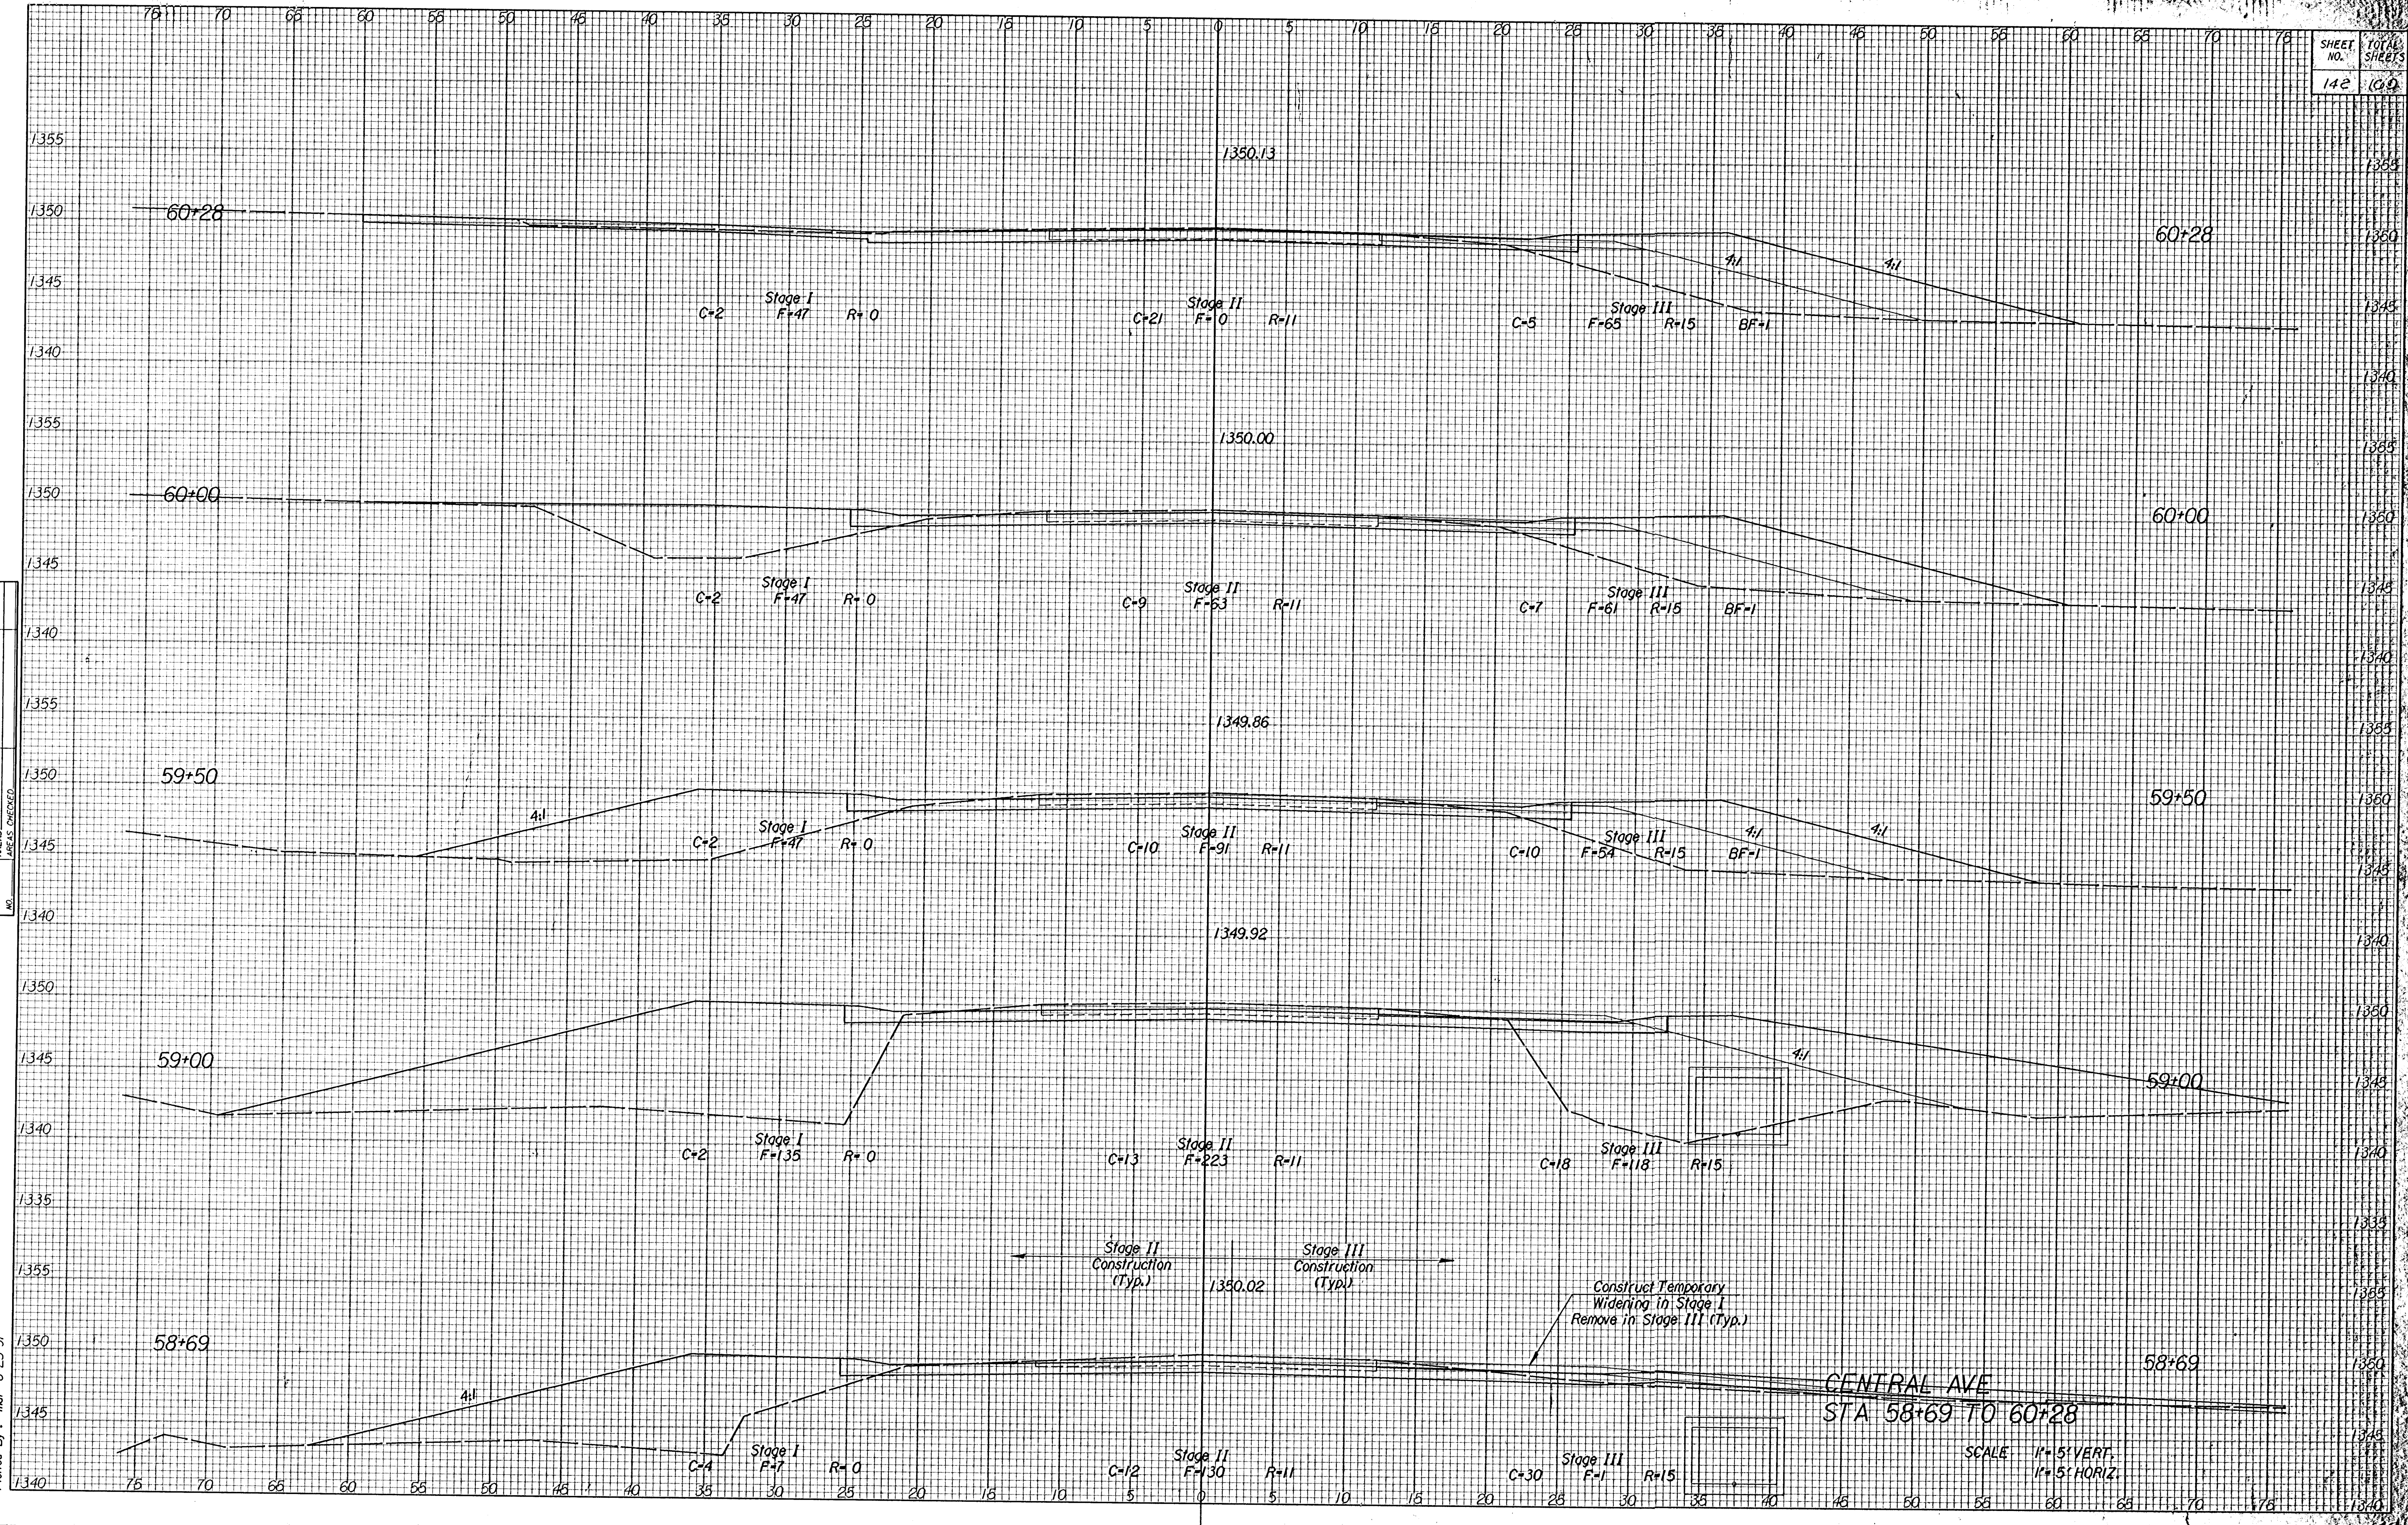

CENTRAL AVE
STA 58+69 TO 60+28

SCALE 1"=5' VERT.
1"=5' HORIZ.