


SHEET NO.	TOTAL SHEETS
143	169

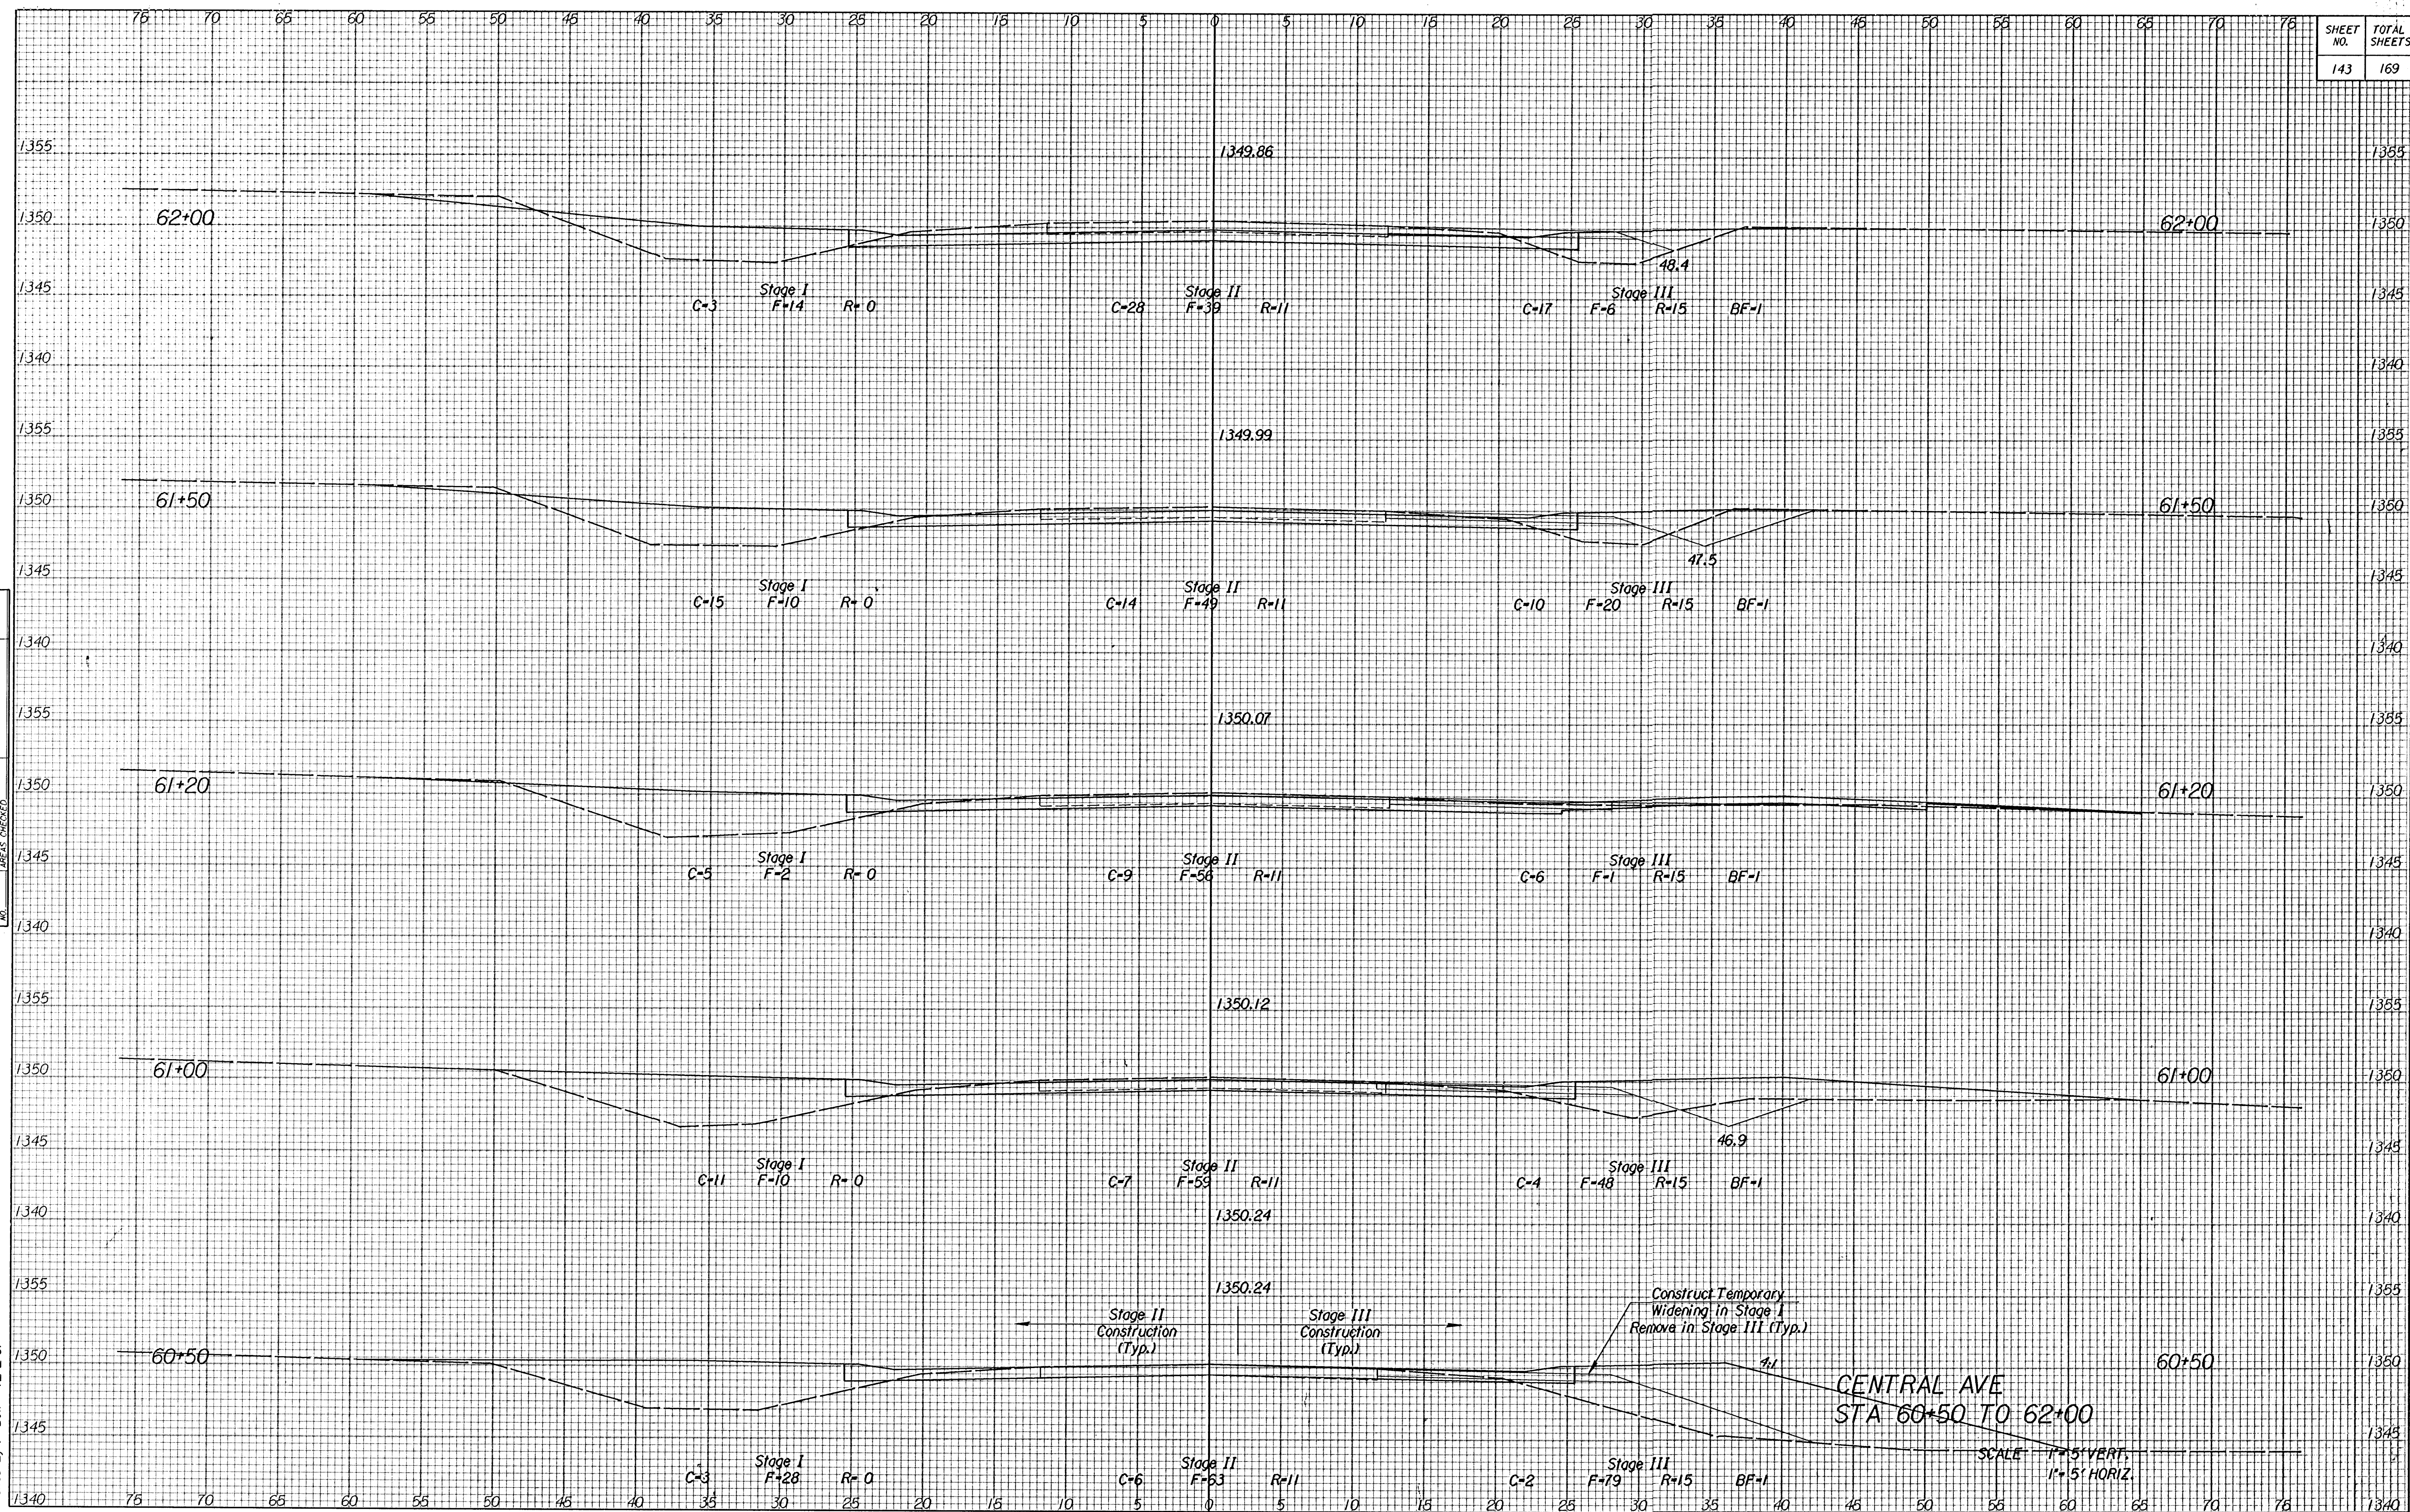

Drawn By : RCH
Plotted By : DJW 12-2-97

~~CENTRAL AVE
STA 60+50 TO 62+00~~

SCALE 1" = 5' VERT.
1" = 5' HORIZ.