


NOTE: BOX TEMPLATE
LABELS
ARE BEING CHECKED

11/1995/95297/002/1sec.dgn
Drawn By: RCH
Plotted By: DW 12-2-97

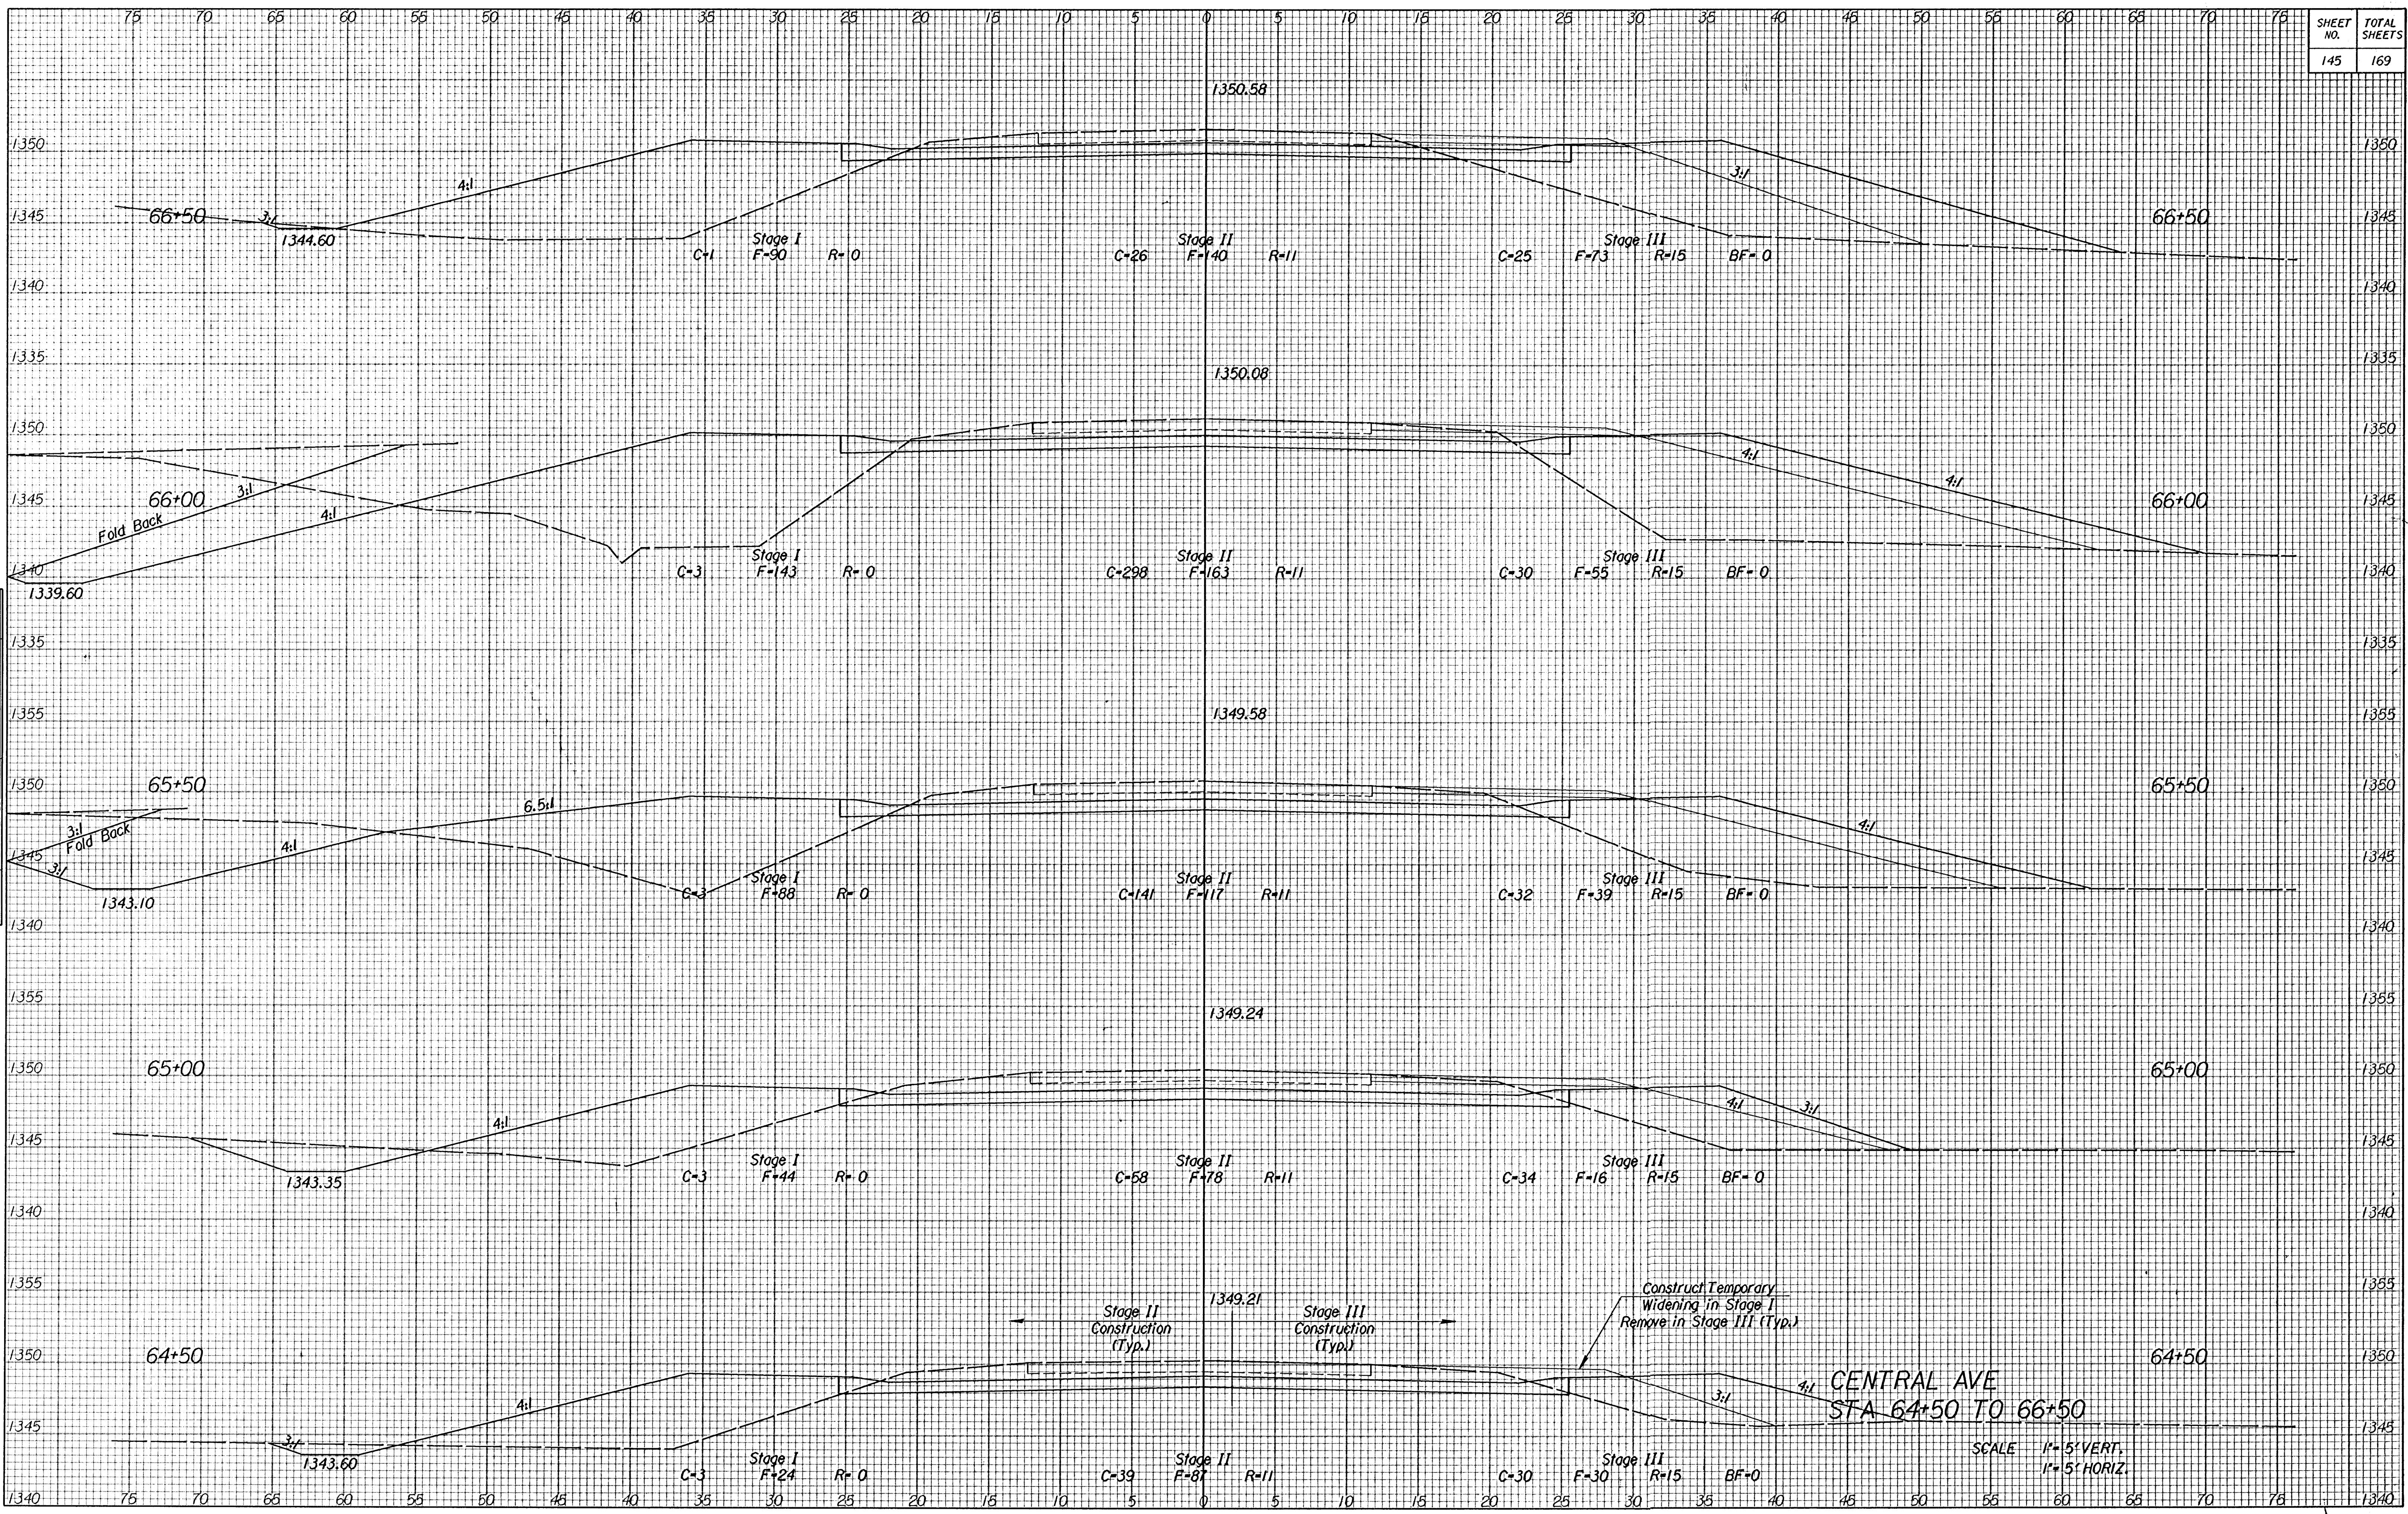

CENTRAL AVE
STA 64+50 TO 66+50

SCALE 1" = 5' VERT.
1" = 5' HORIZ.