


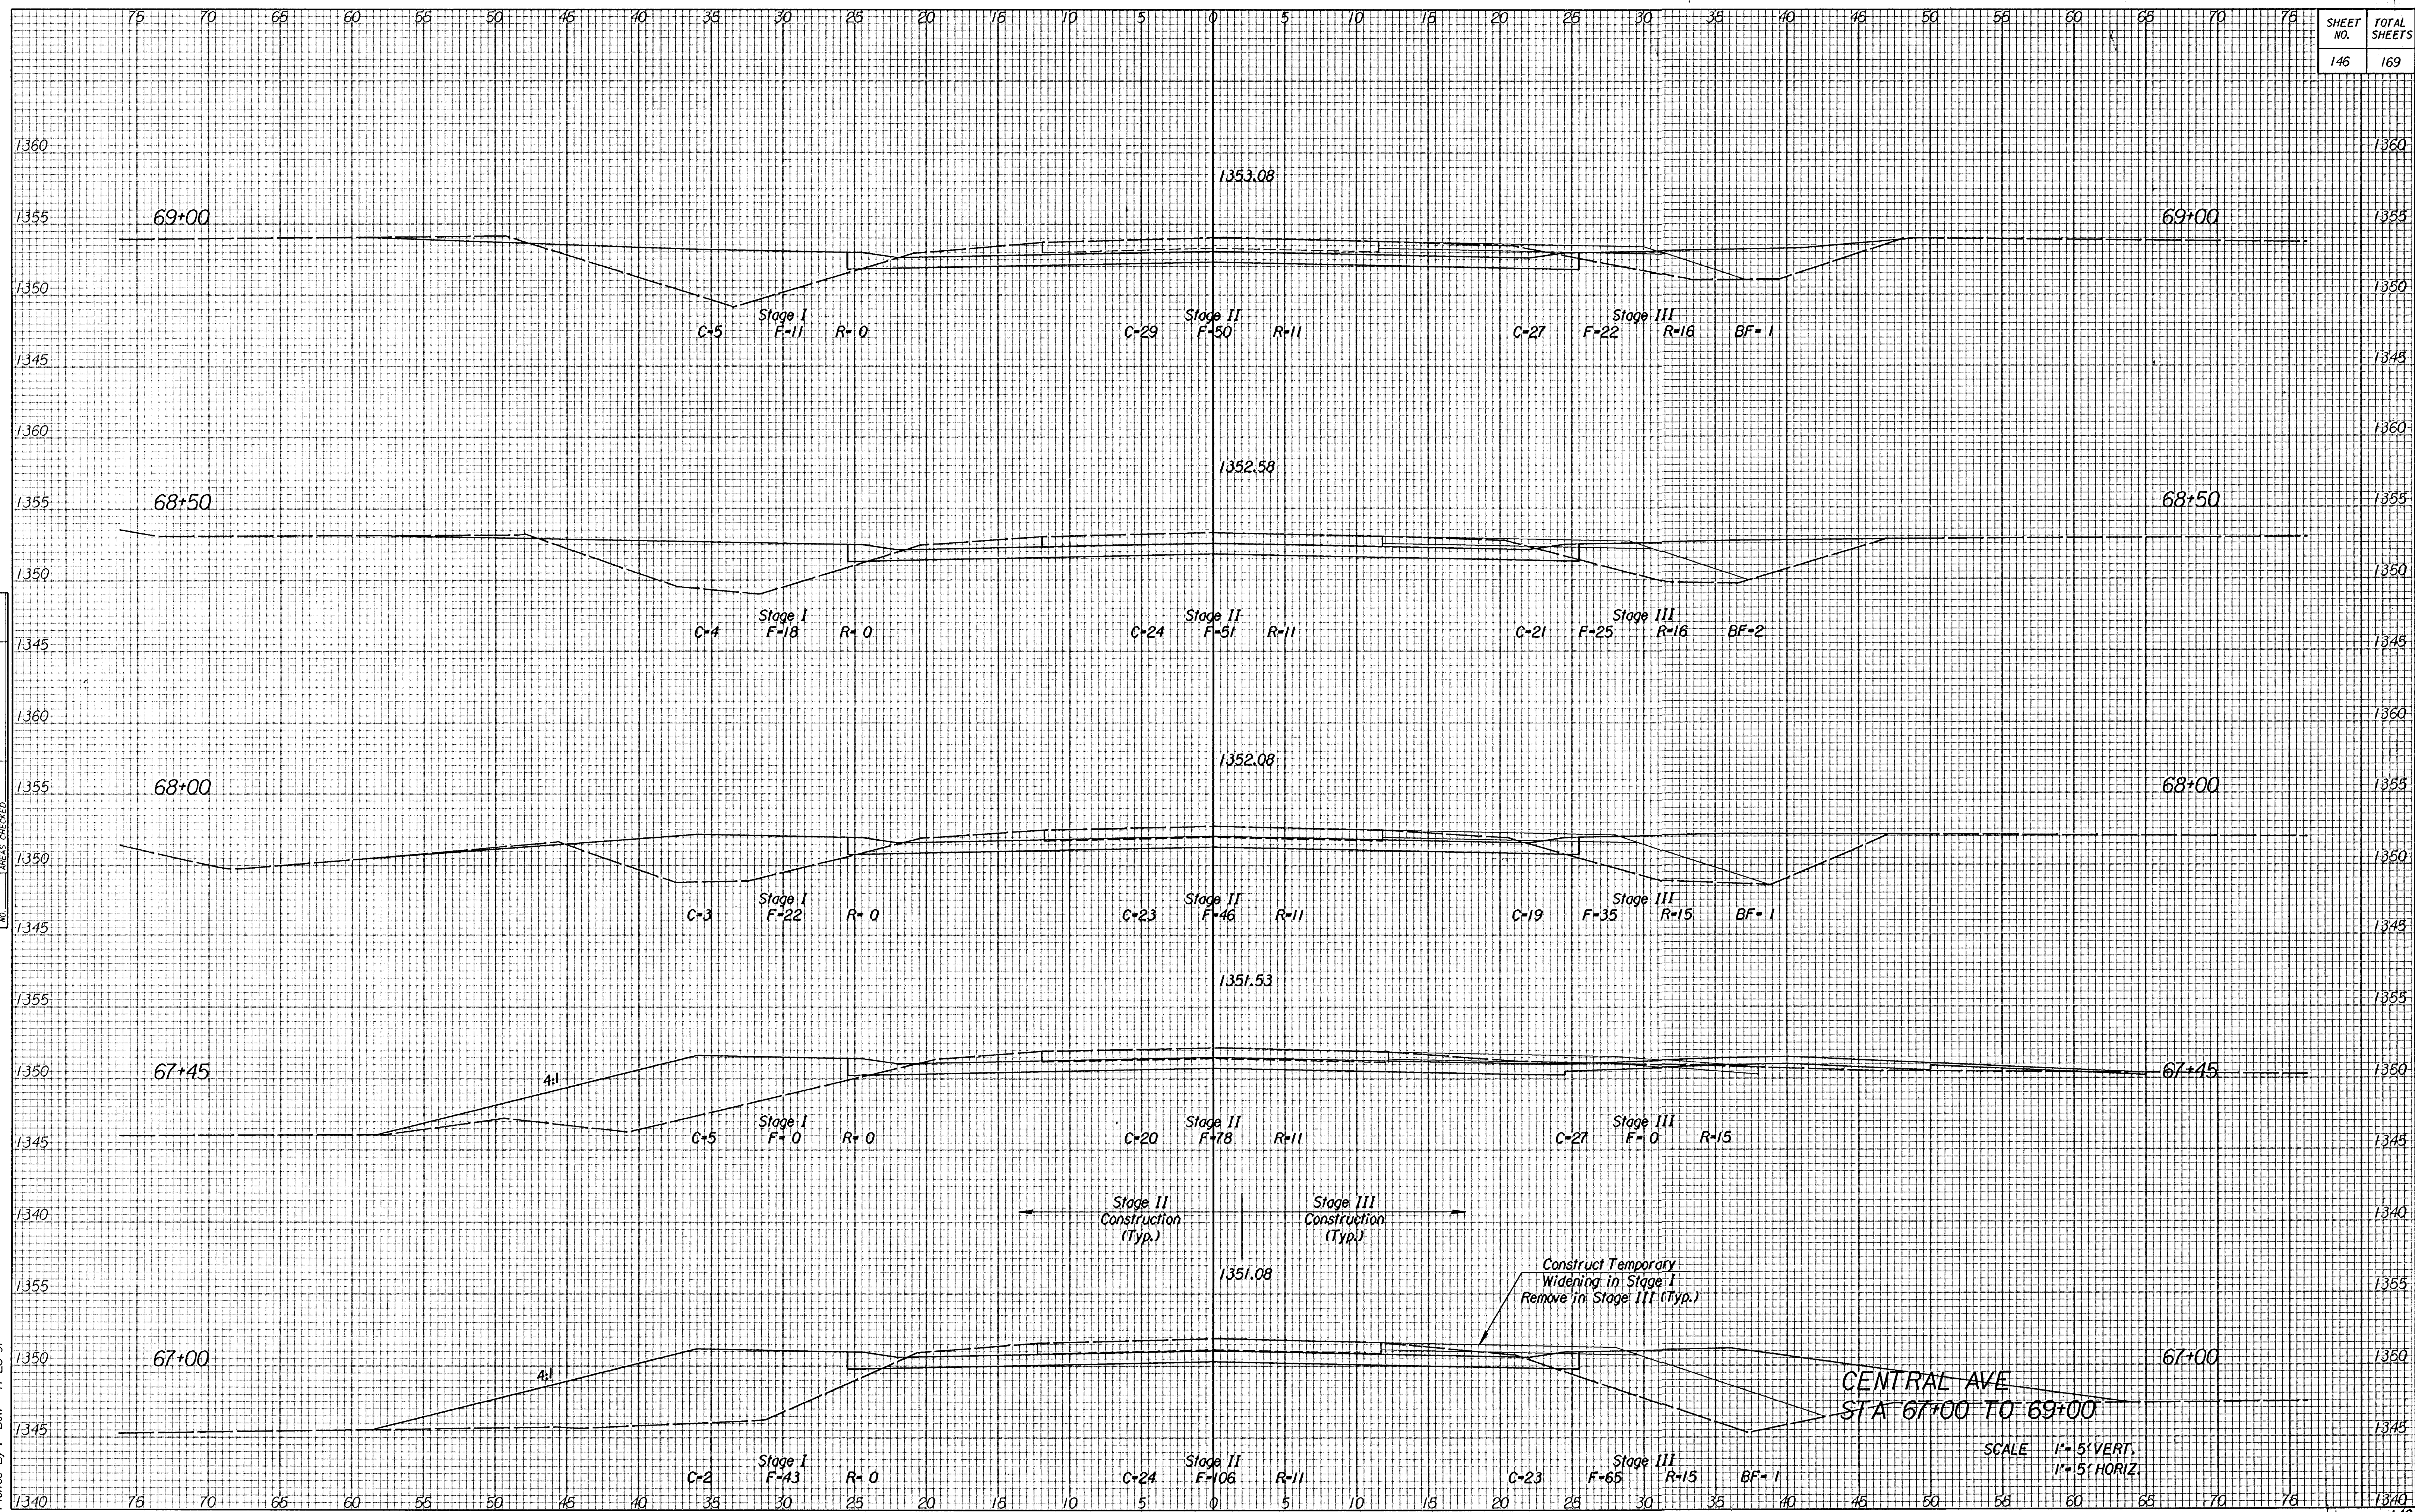

i:/1995/95297/002/xsec_cen.dgn
 Drawn By : RCH
 Plotted By : DJW 11-26-97

CENTRAL AVE
STA 67+00 TO 69+00

SCALE 1" = 5' VERT.
1" = 5' HORIZ