


SHEET NO.	TOTAL SHEETS
147	169

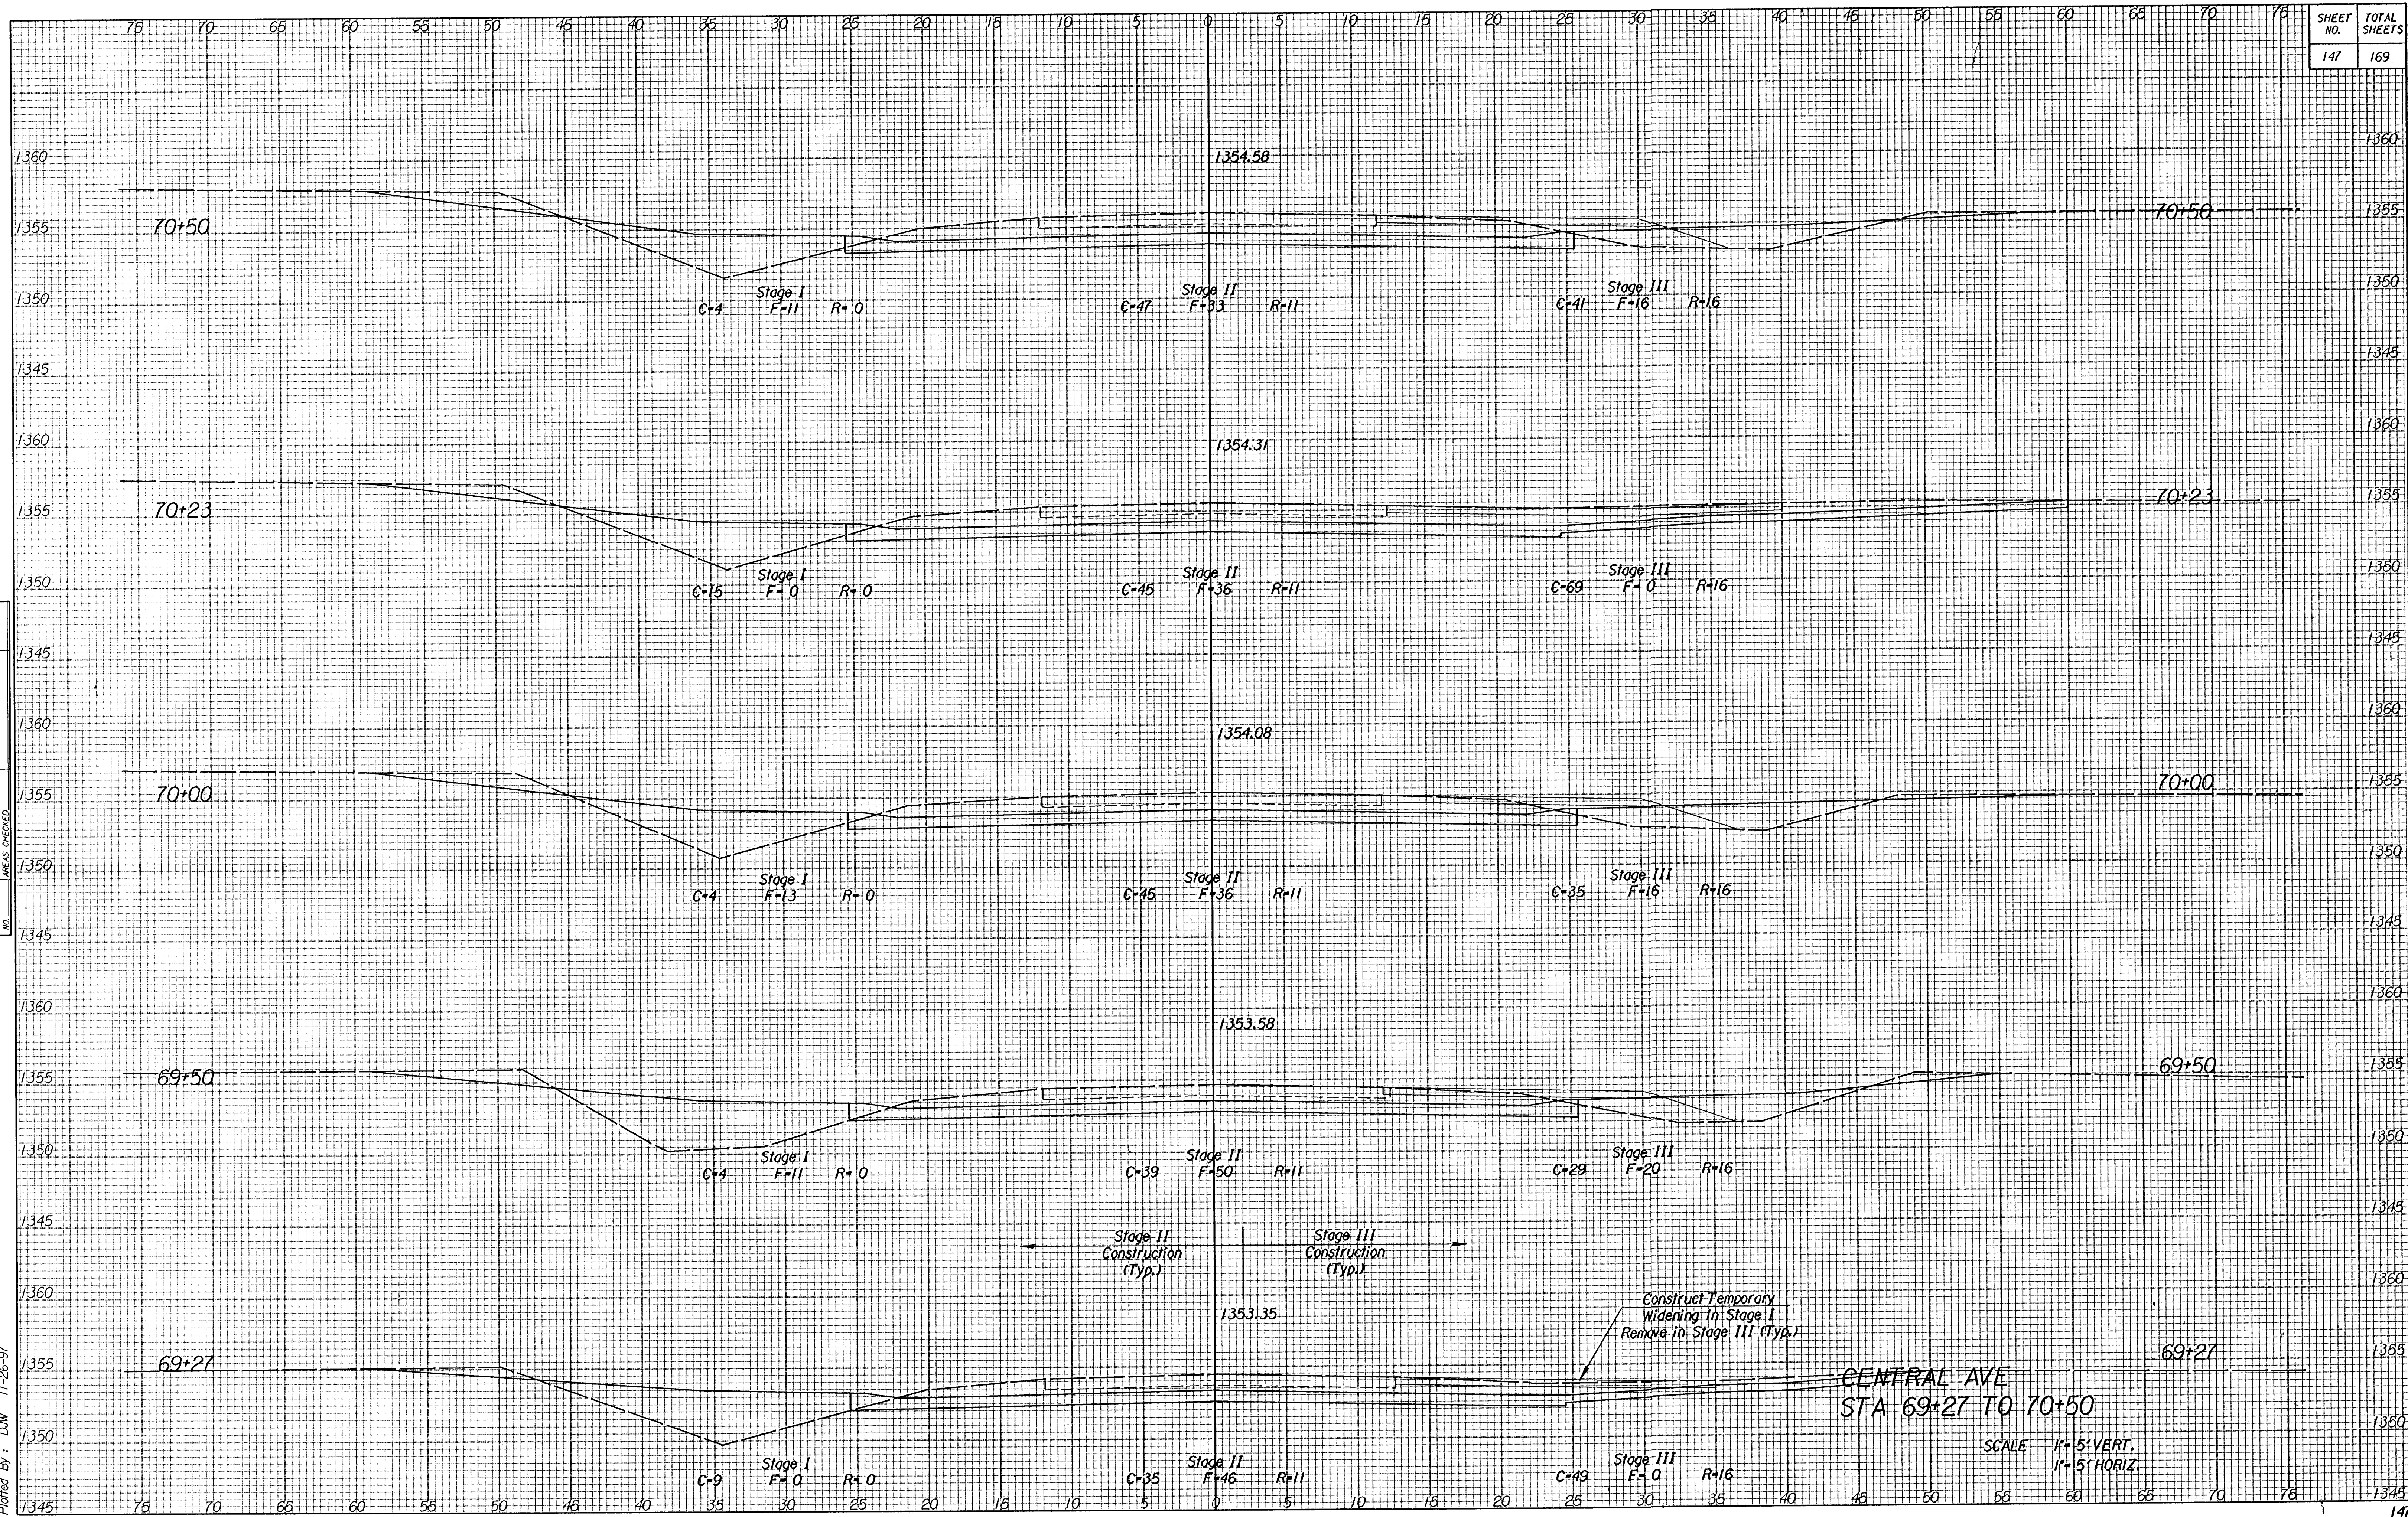

i:/1995/95297/002/xsec_cen.dgn
 Drawn By : RCH
 Plotted By : DJW 11-26-97

SCALE 1" = 5' VERT.
1" = 5' HORIZ.

~~CENTRAL AVE~~
STA 69+27 TO 70+50