


NOTE BOOK	NO.
TEMPLATE	
AREAS	
CHECKED	

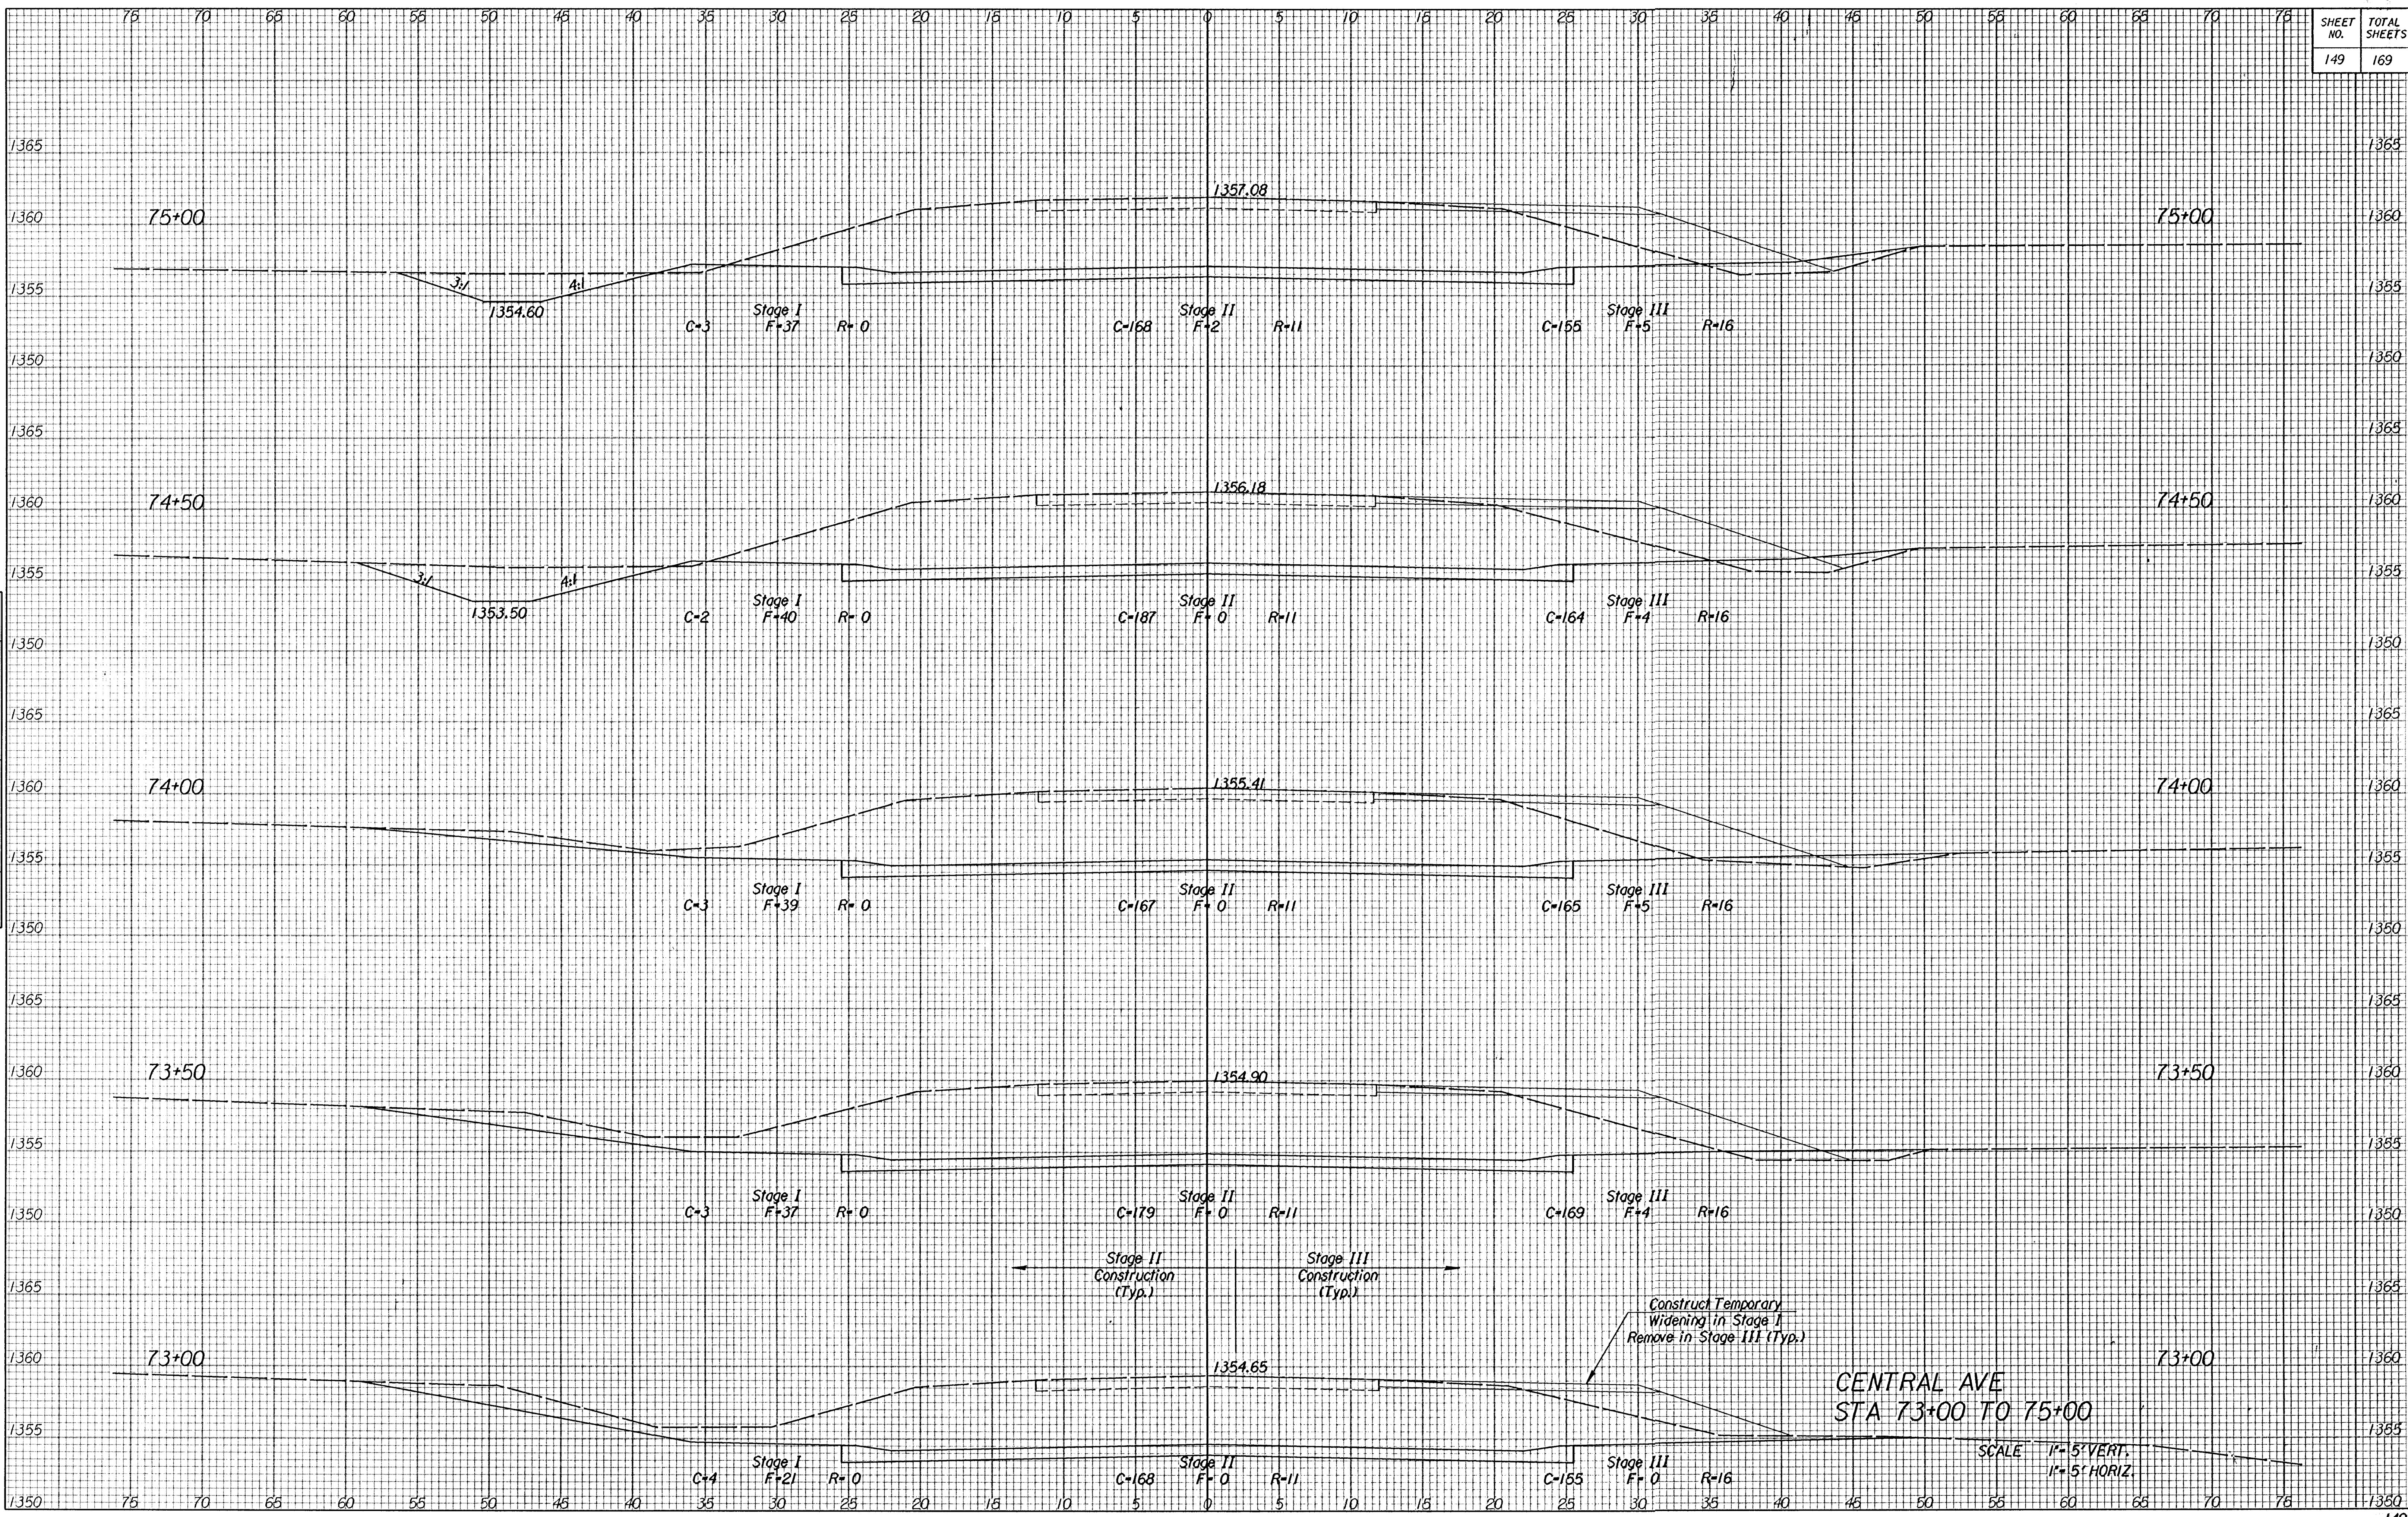

CENTRAL AVE
STA 73+00 TO 75+00

SCALE 1"=5' VERT.
1"=5' HORIZ.