


NOTE BOOK	NO.
TEMPLATE	
AREAS	
CHECKED	

1:1995/95297/002/1xsec.dgn
 Drawn By: RCH
 Plotted By: DJW 11-26-97

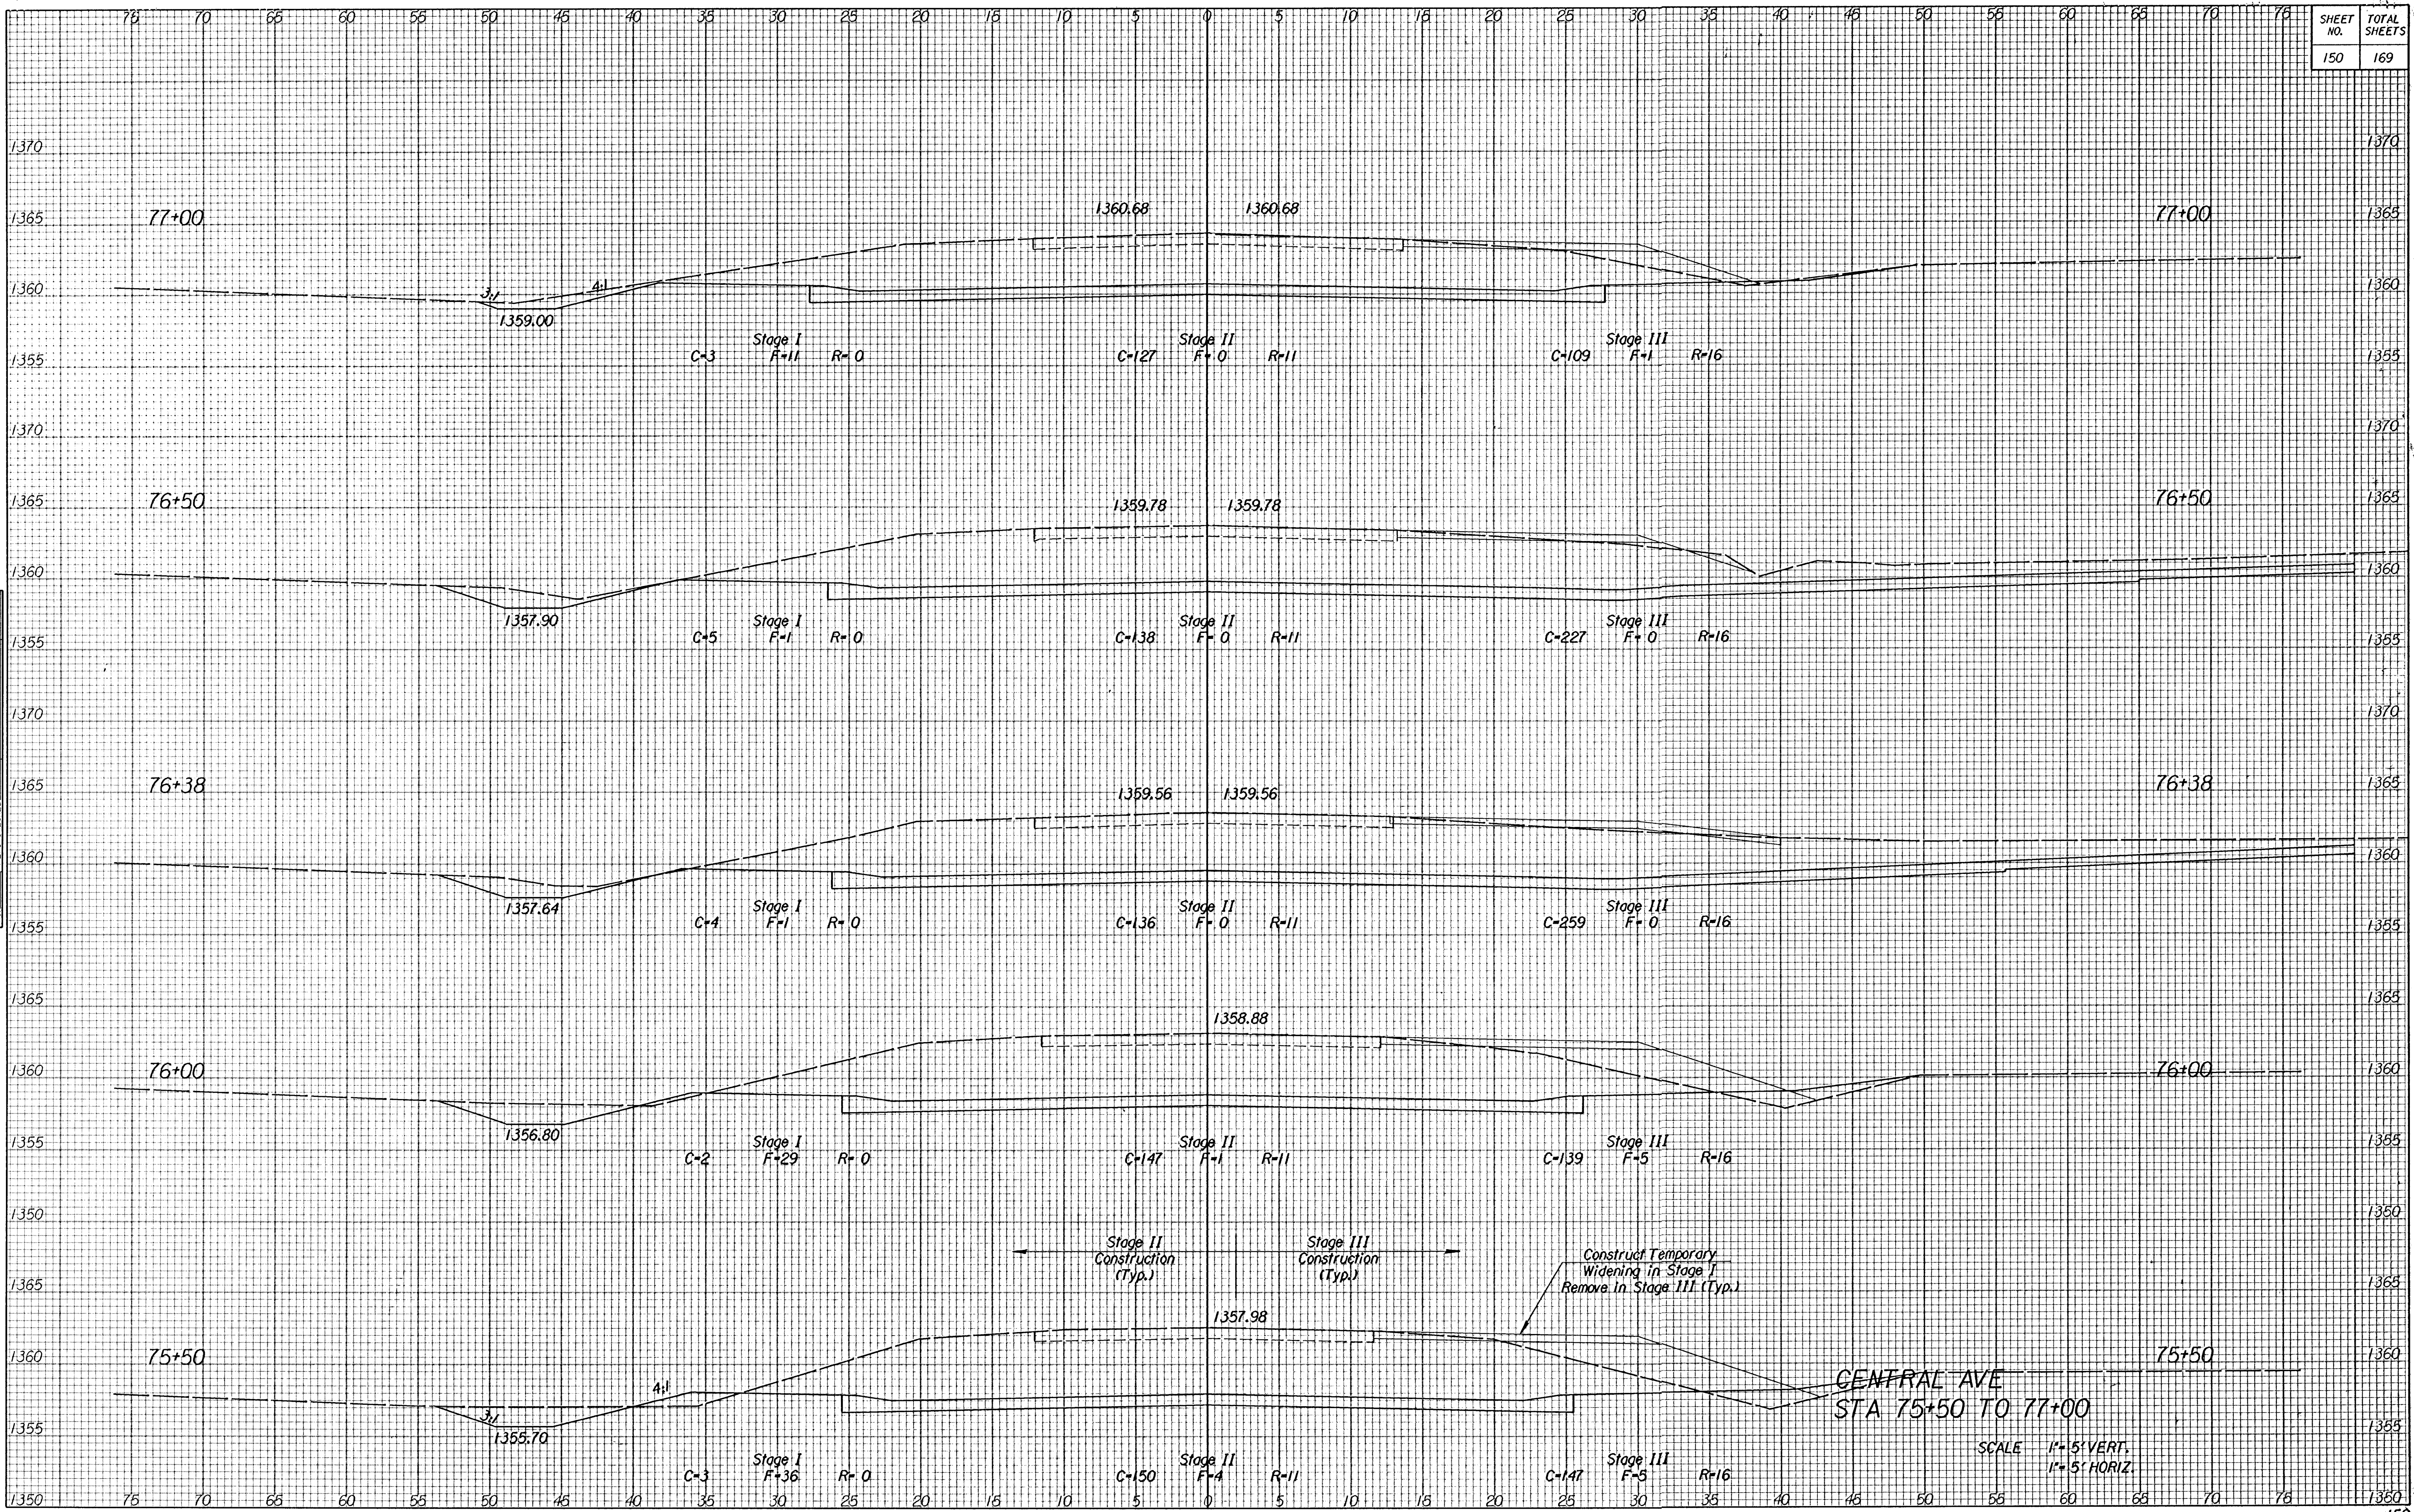

CENTRAL AVE
 STA 75+50 TO 77+00

SCALE 1"=5' VERT.
 1"=5' HORIZ.