


NOTE BOOK TEMPLATE
AREAS
CHECKED
NO.

1/1995/95297/002/1/sec.cen.dgn
Drawn By: RWH
Plotted By: mrf 8-25-97

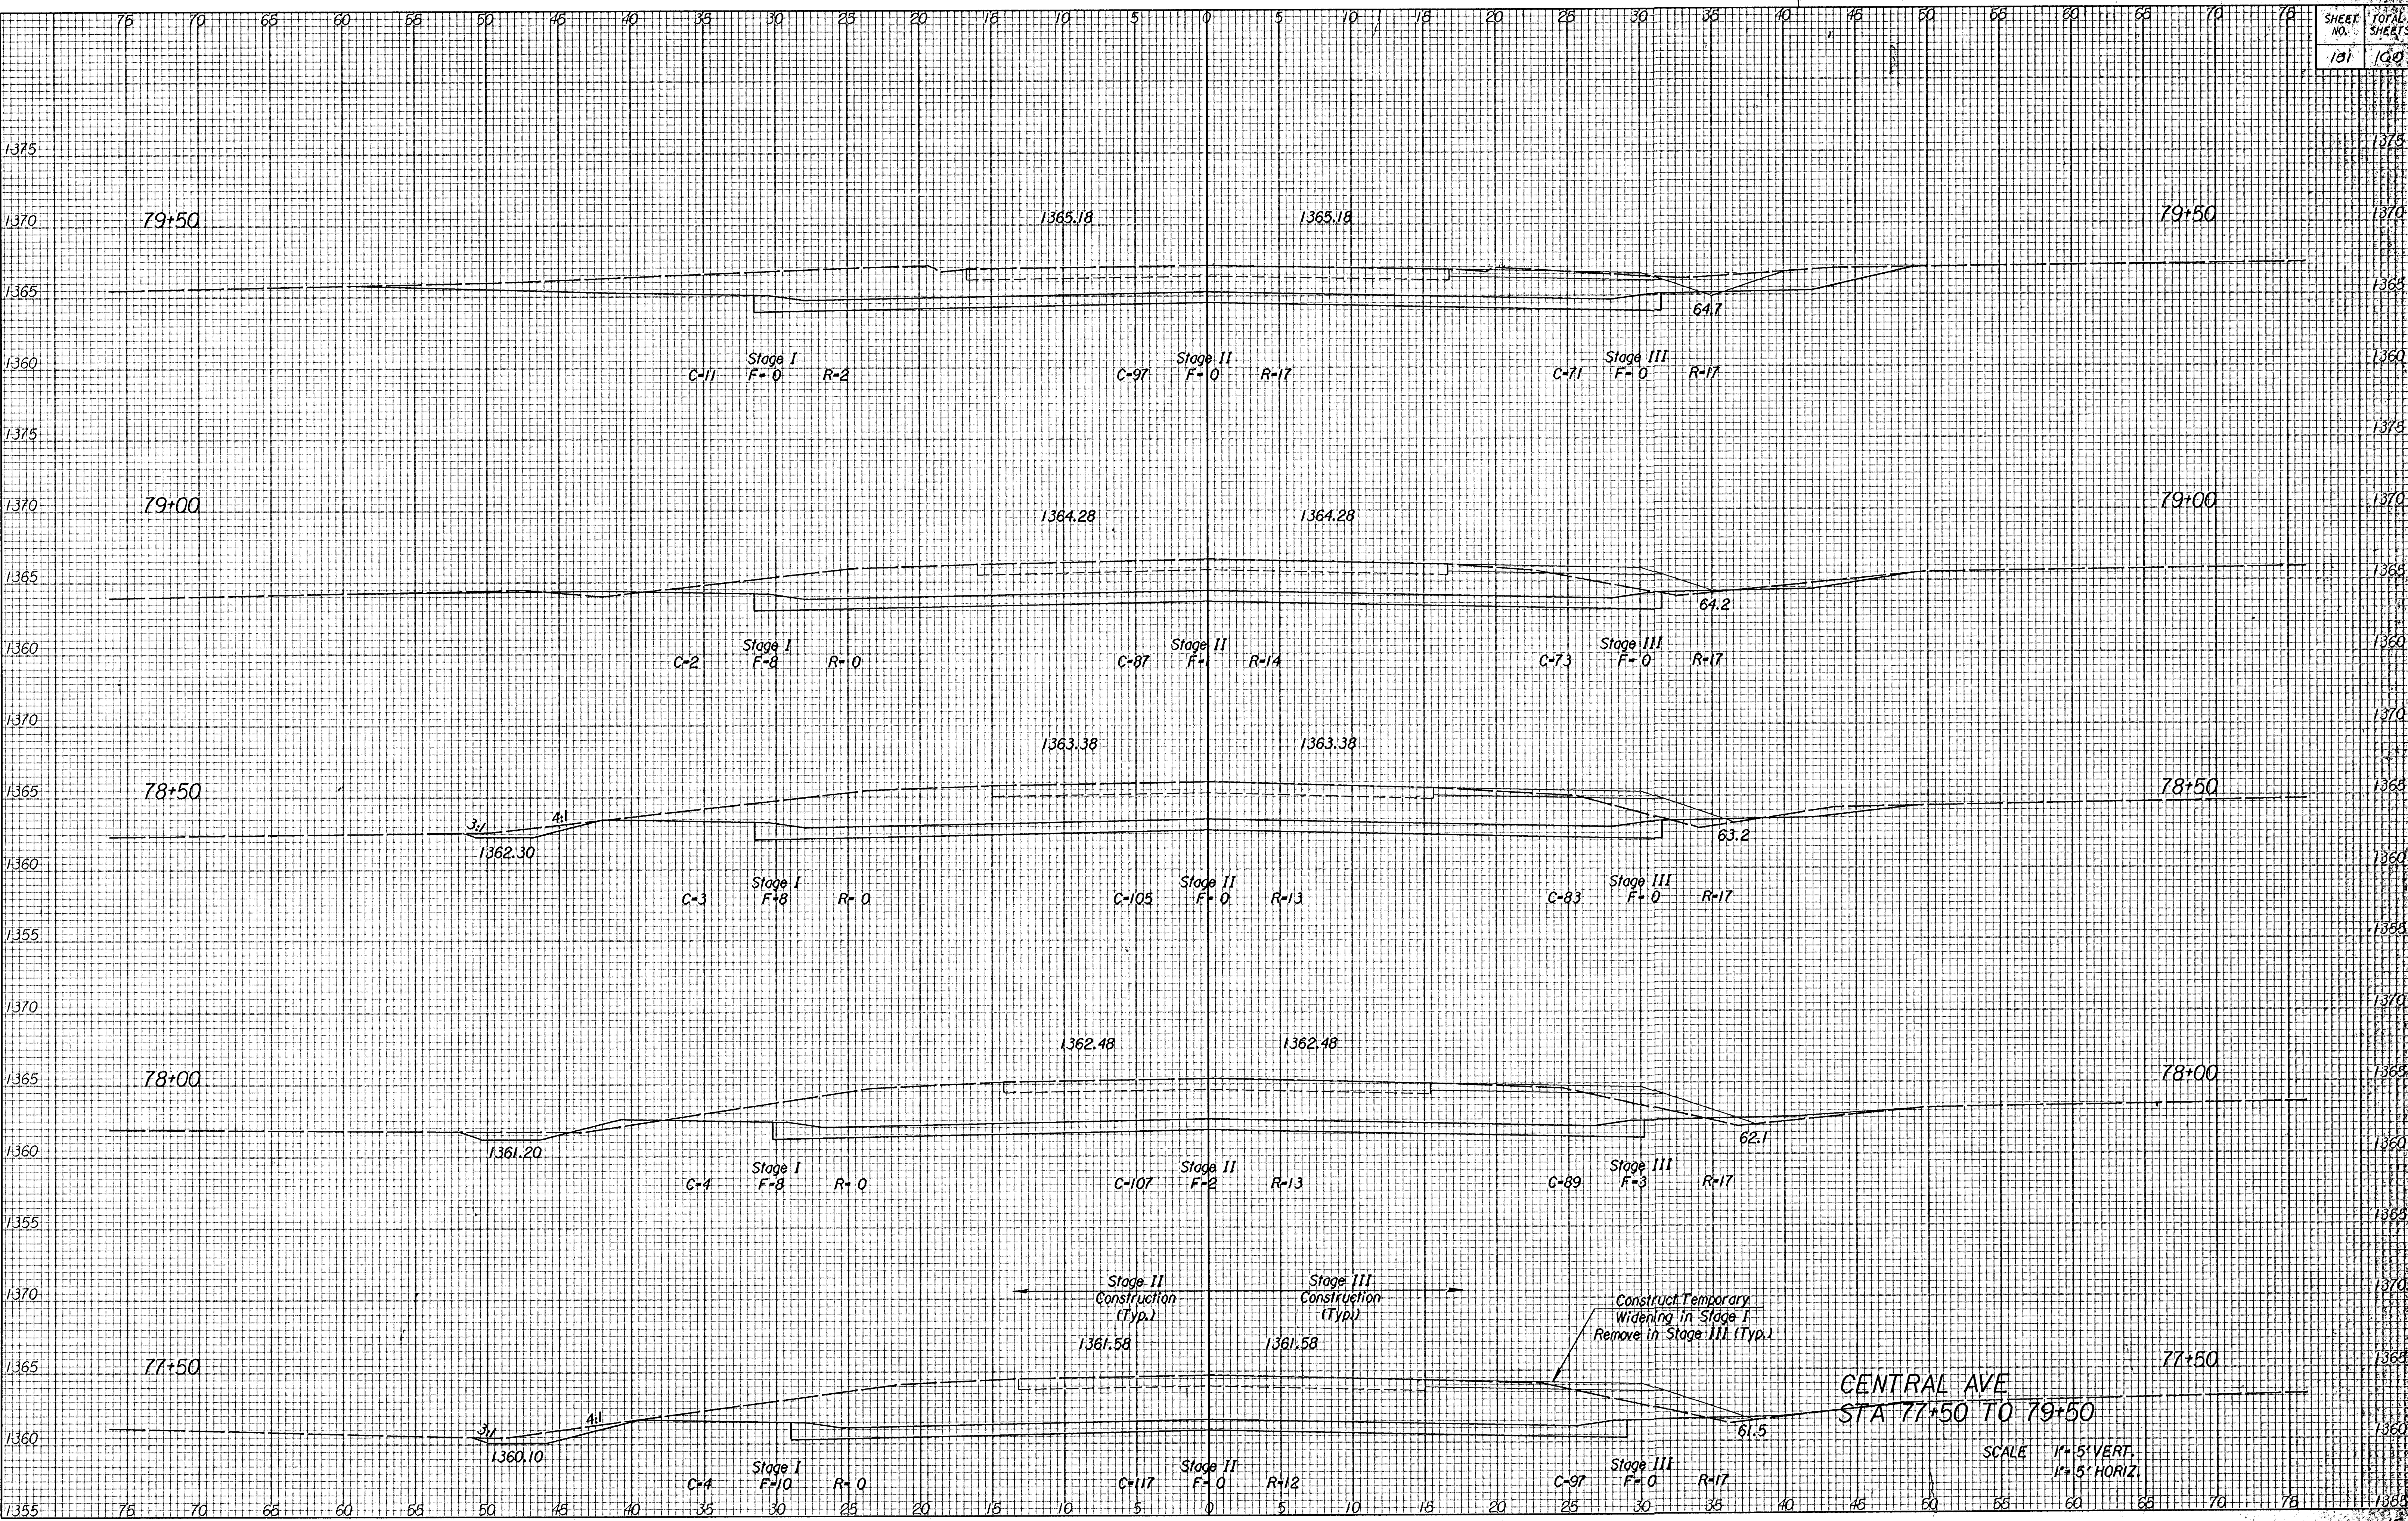

CENTRAL AVE
STA 77+50 TO 79+50

SCALE 1" = 5' VERT.
1" = 5' HORIZ.