


NOTE: 800' TEMPLATE AREAS CHECKED

i:\1995\95297\002\13sec_cen.dgn
Drawn By: RMH
Plotted By: mof 8-25-97

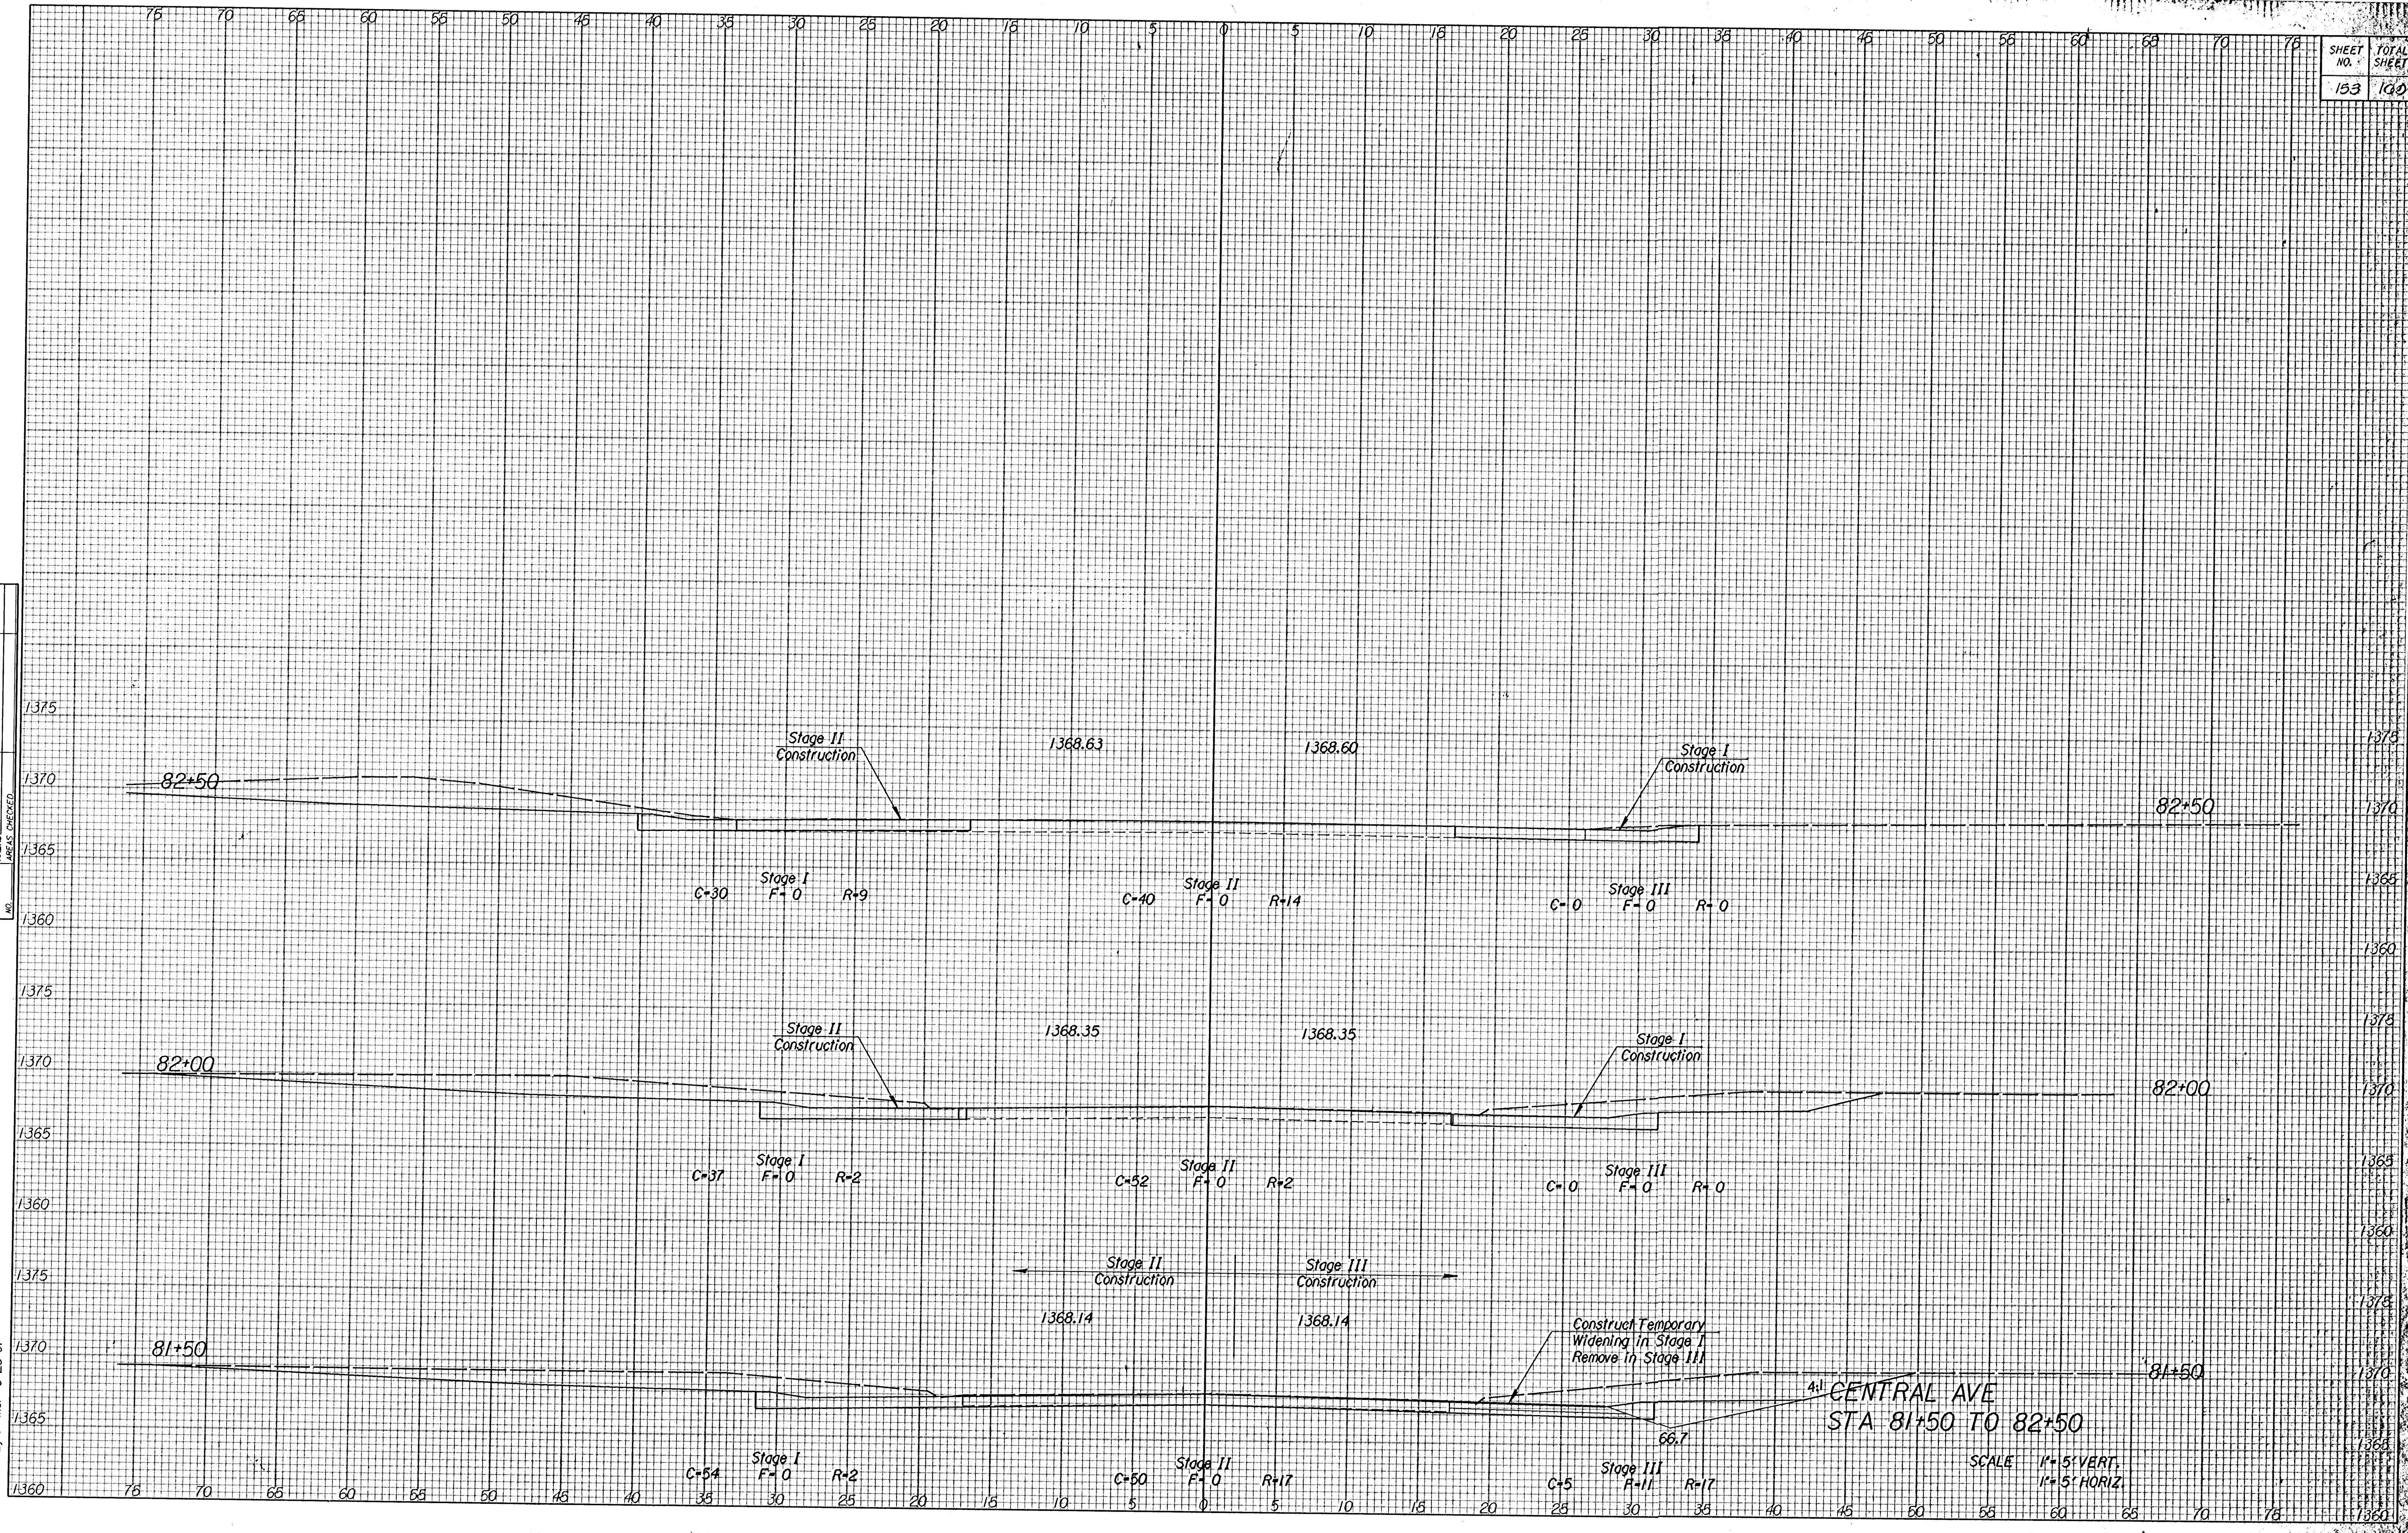

CENTRAL AVE
STA 81+50 TO 82+50

SCALE 1"=5' VERT.
1"=5' HORIZ.