


NOTE BOOK
TEMPLATE
AREAS
CHECKED
NO.

i:\1995\95297\002\1sec-gr.dgn
Drawn By: RMH
Plotted By: mrf 8-26-97

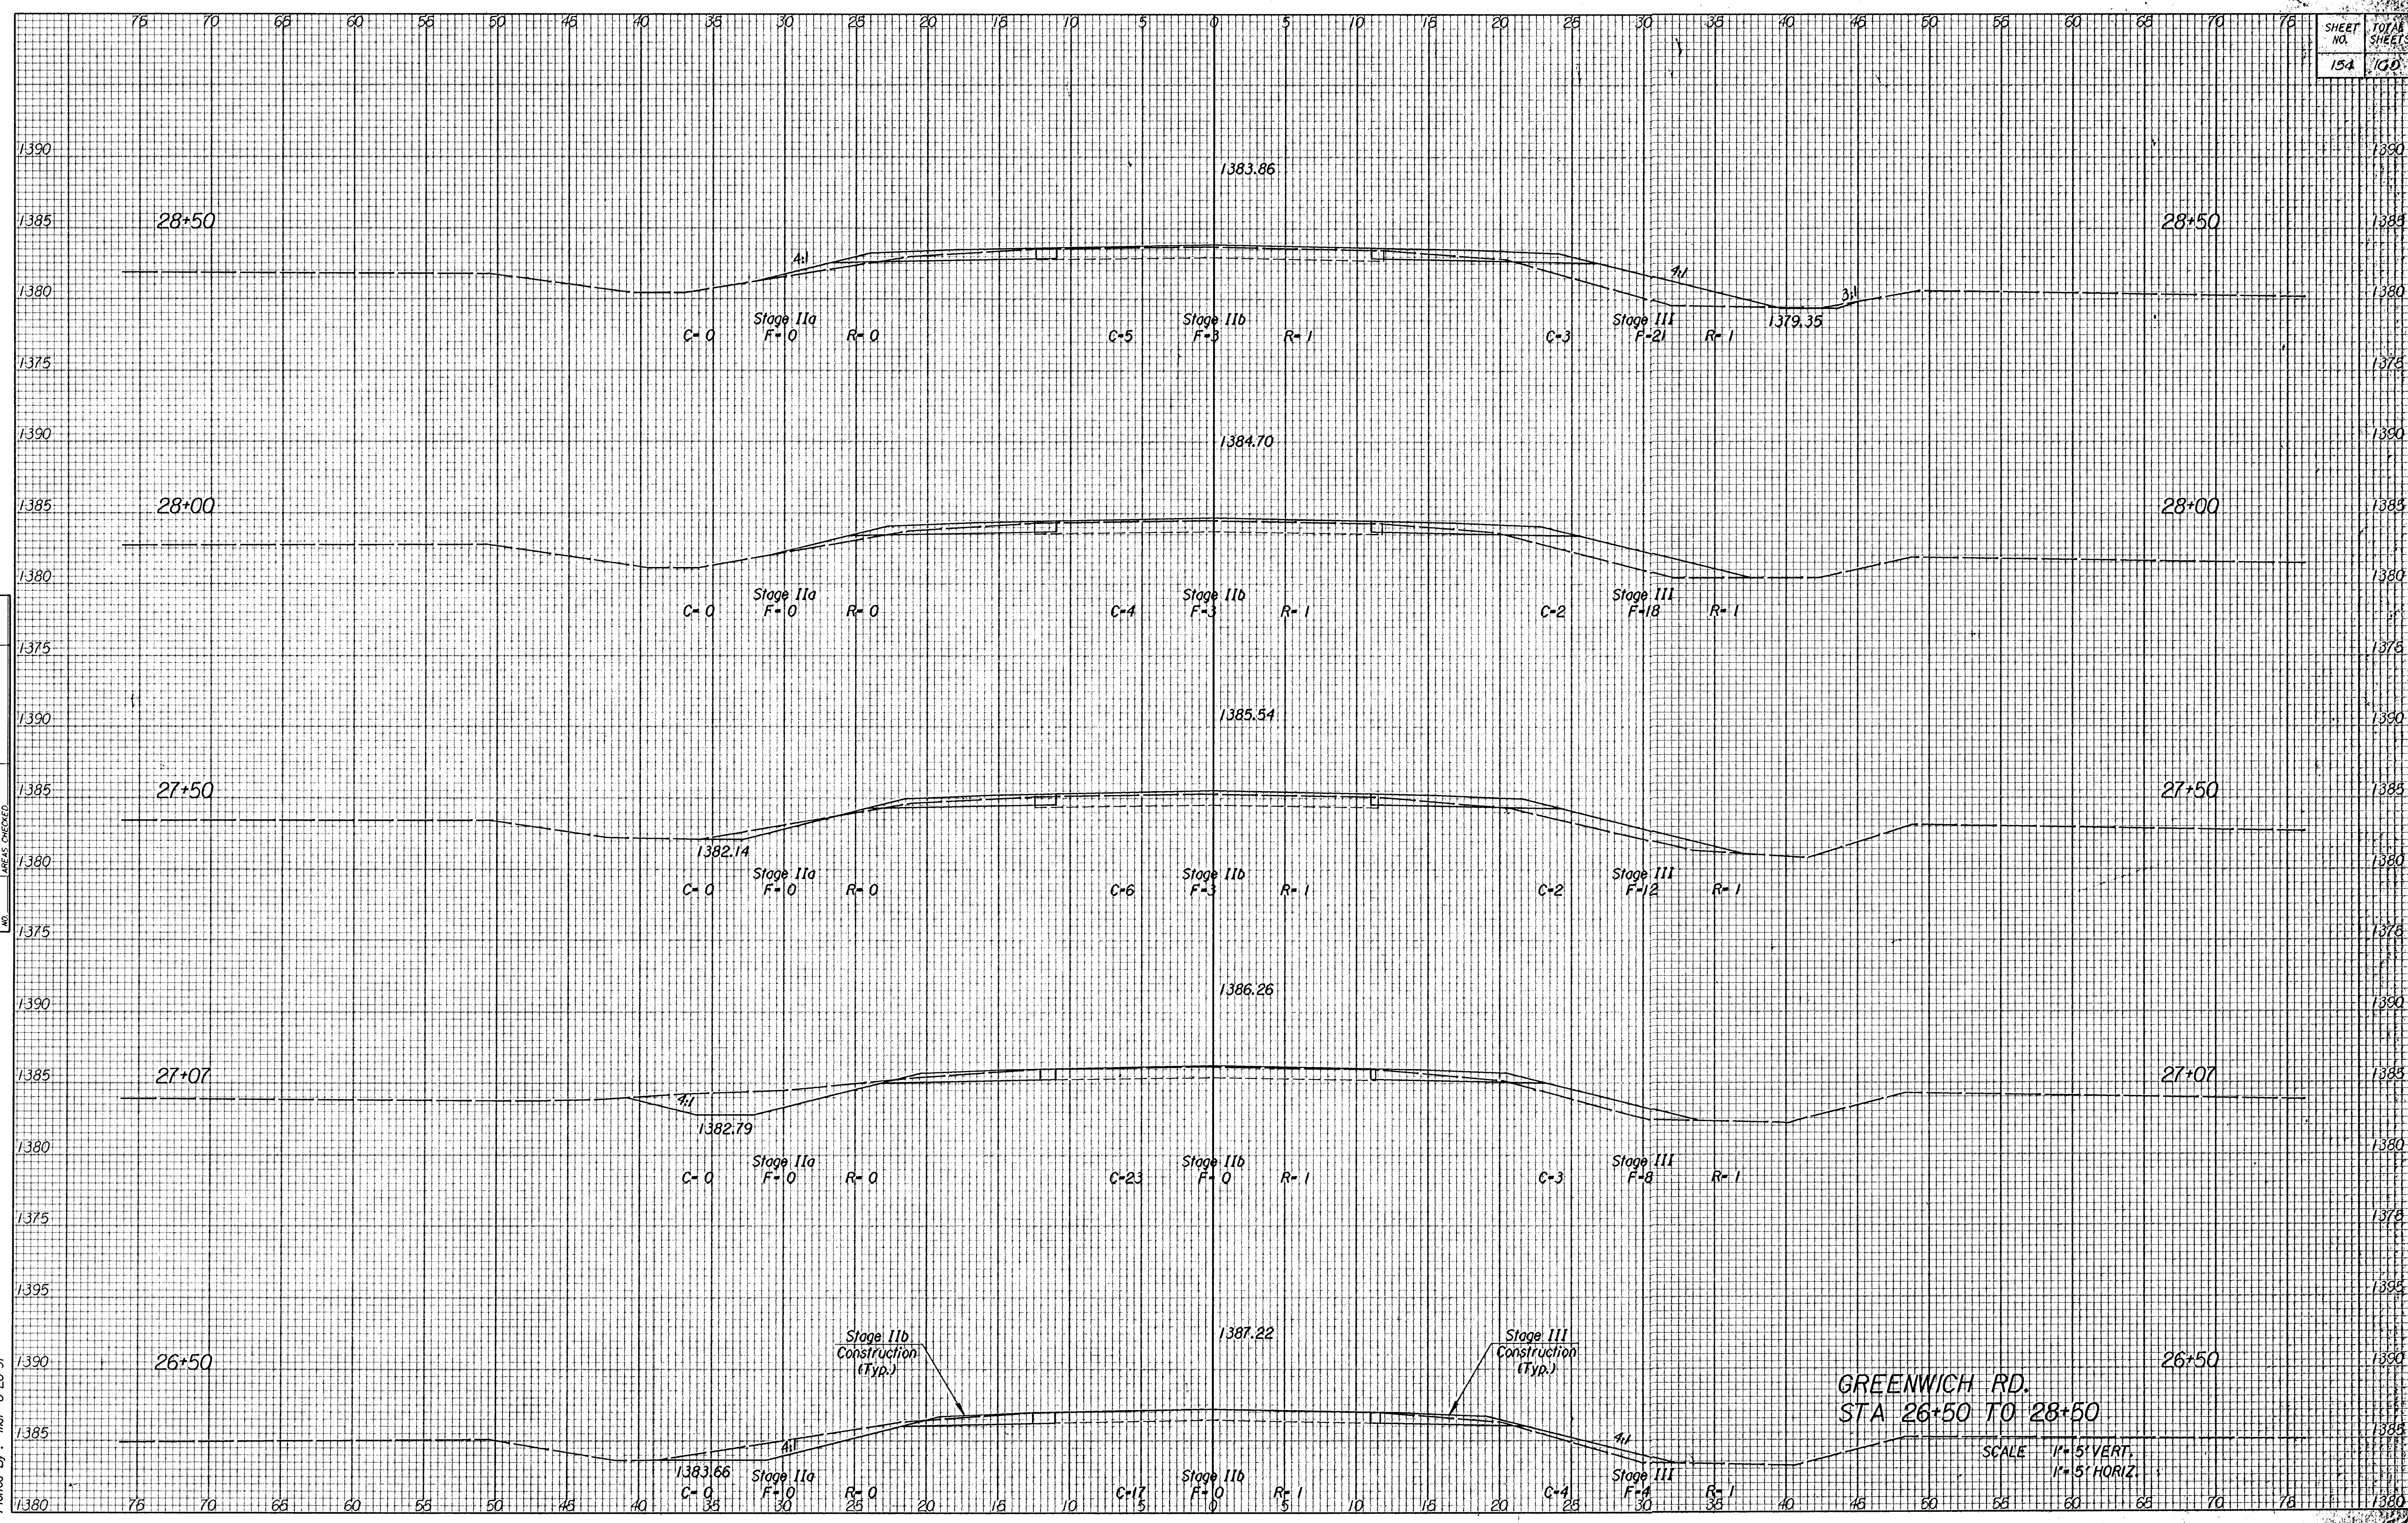

GREENWICH RD.
STA 26+50 TO 28+50

SCALE 1"=5' VERT.
1"=5' HORIZ.