


NO.	REVISION	DATE	BY
1	NOVE 8-97		
2	TELETYPE		
3	AREAS		
4	CHECKED		

1:1995/95297/002/asec.gr.dgn
 Drawn By: RMH
 Plotted By: mof 8-26-97

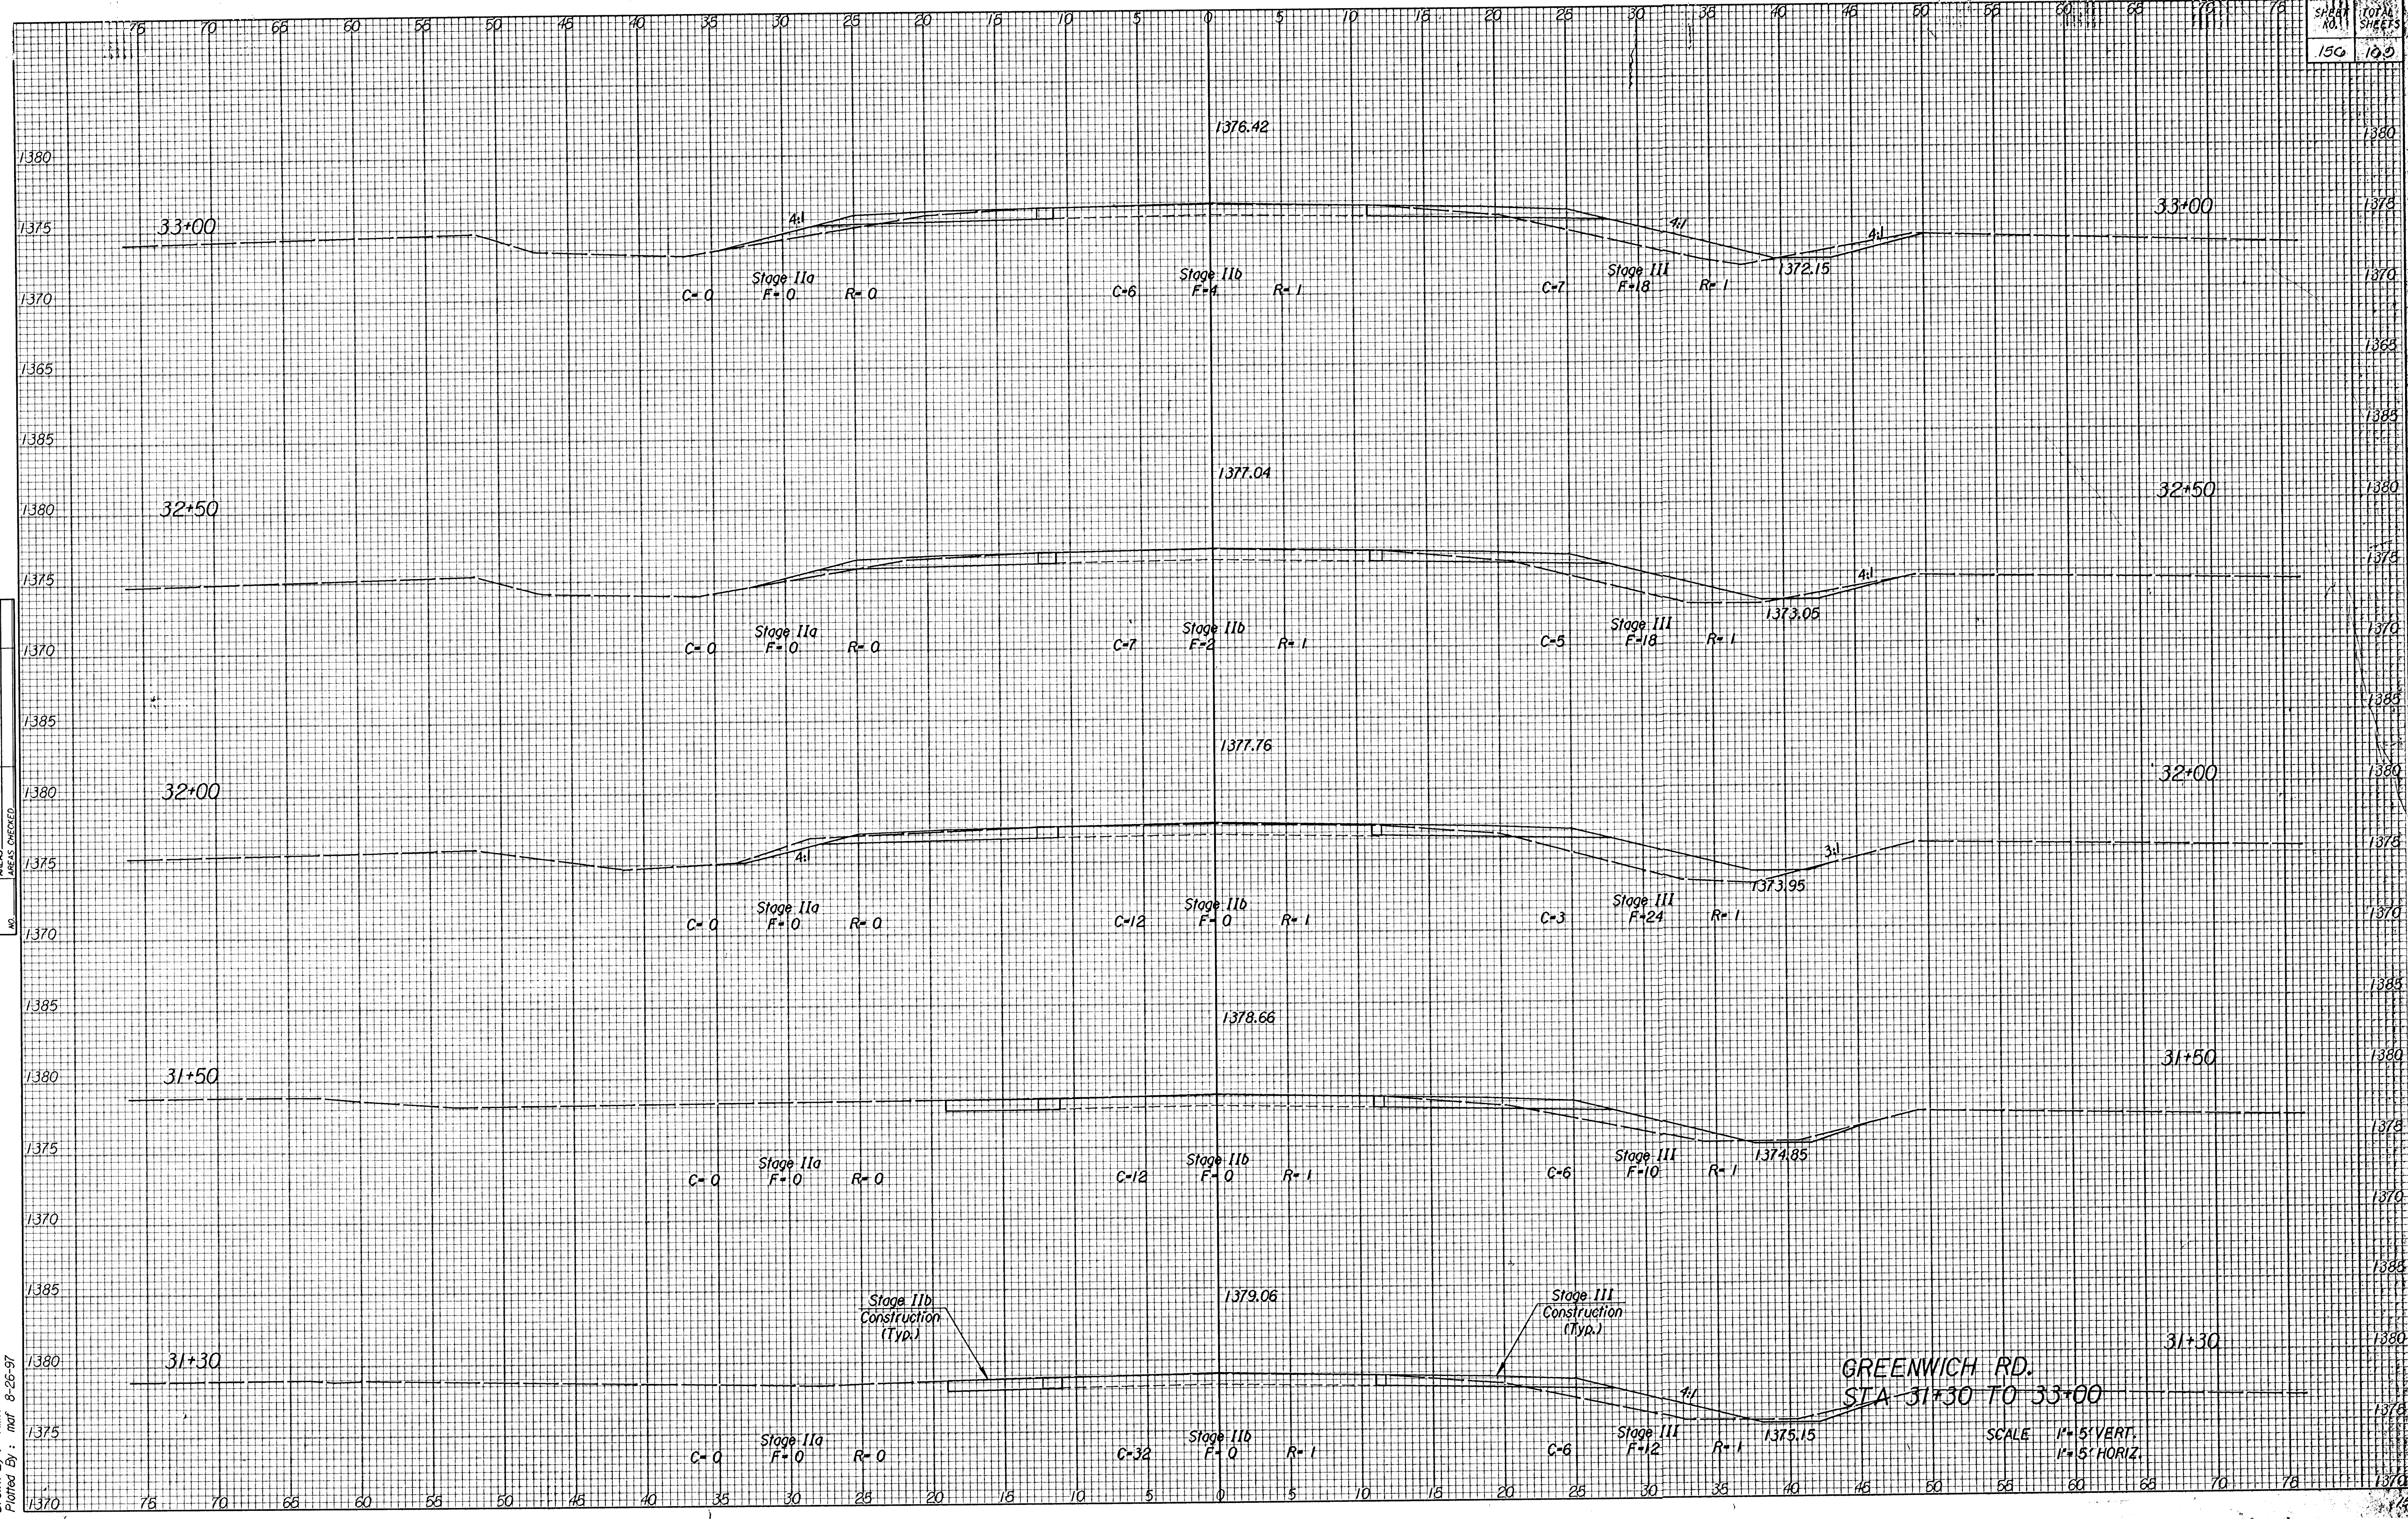

GREENWICH RD.
 STA 31+30 TO 33+00
 SCALE 1"=5' VERT.
 1"=5' HORIZ.