


NOTE BOOK TEMPLATE
AREAS CHECKED
NO.

i:\1995\95297\002\1sec-gr.dgn
Drawn By: RMH
Plotted By: mof 8-26-97

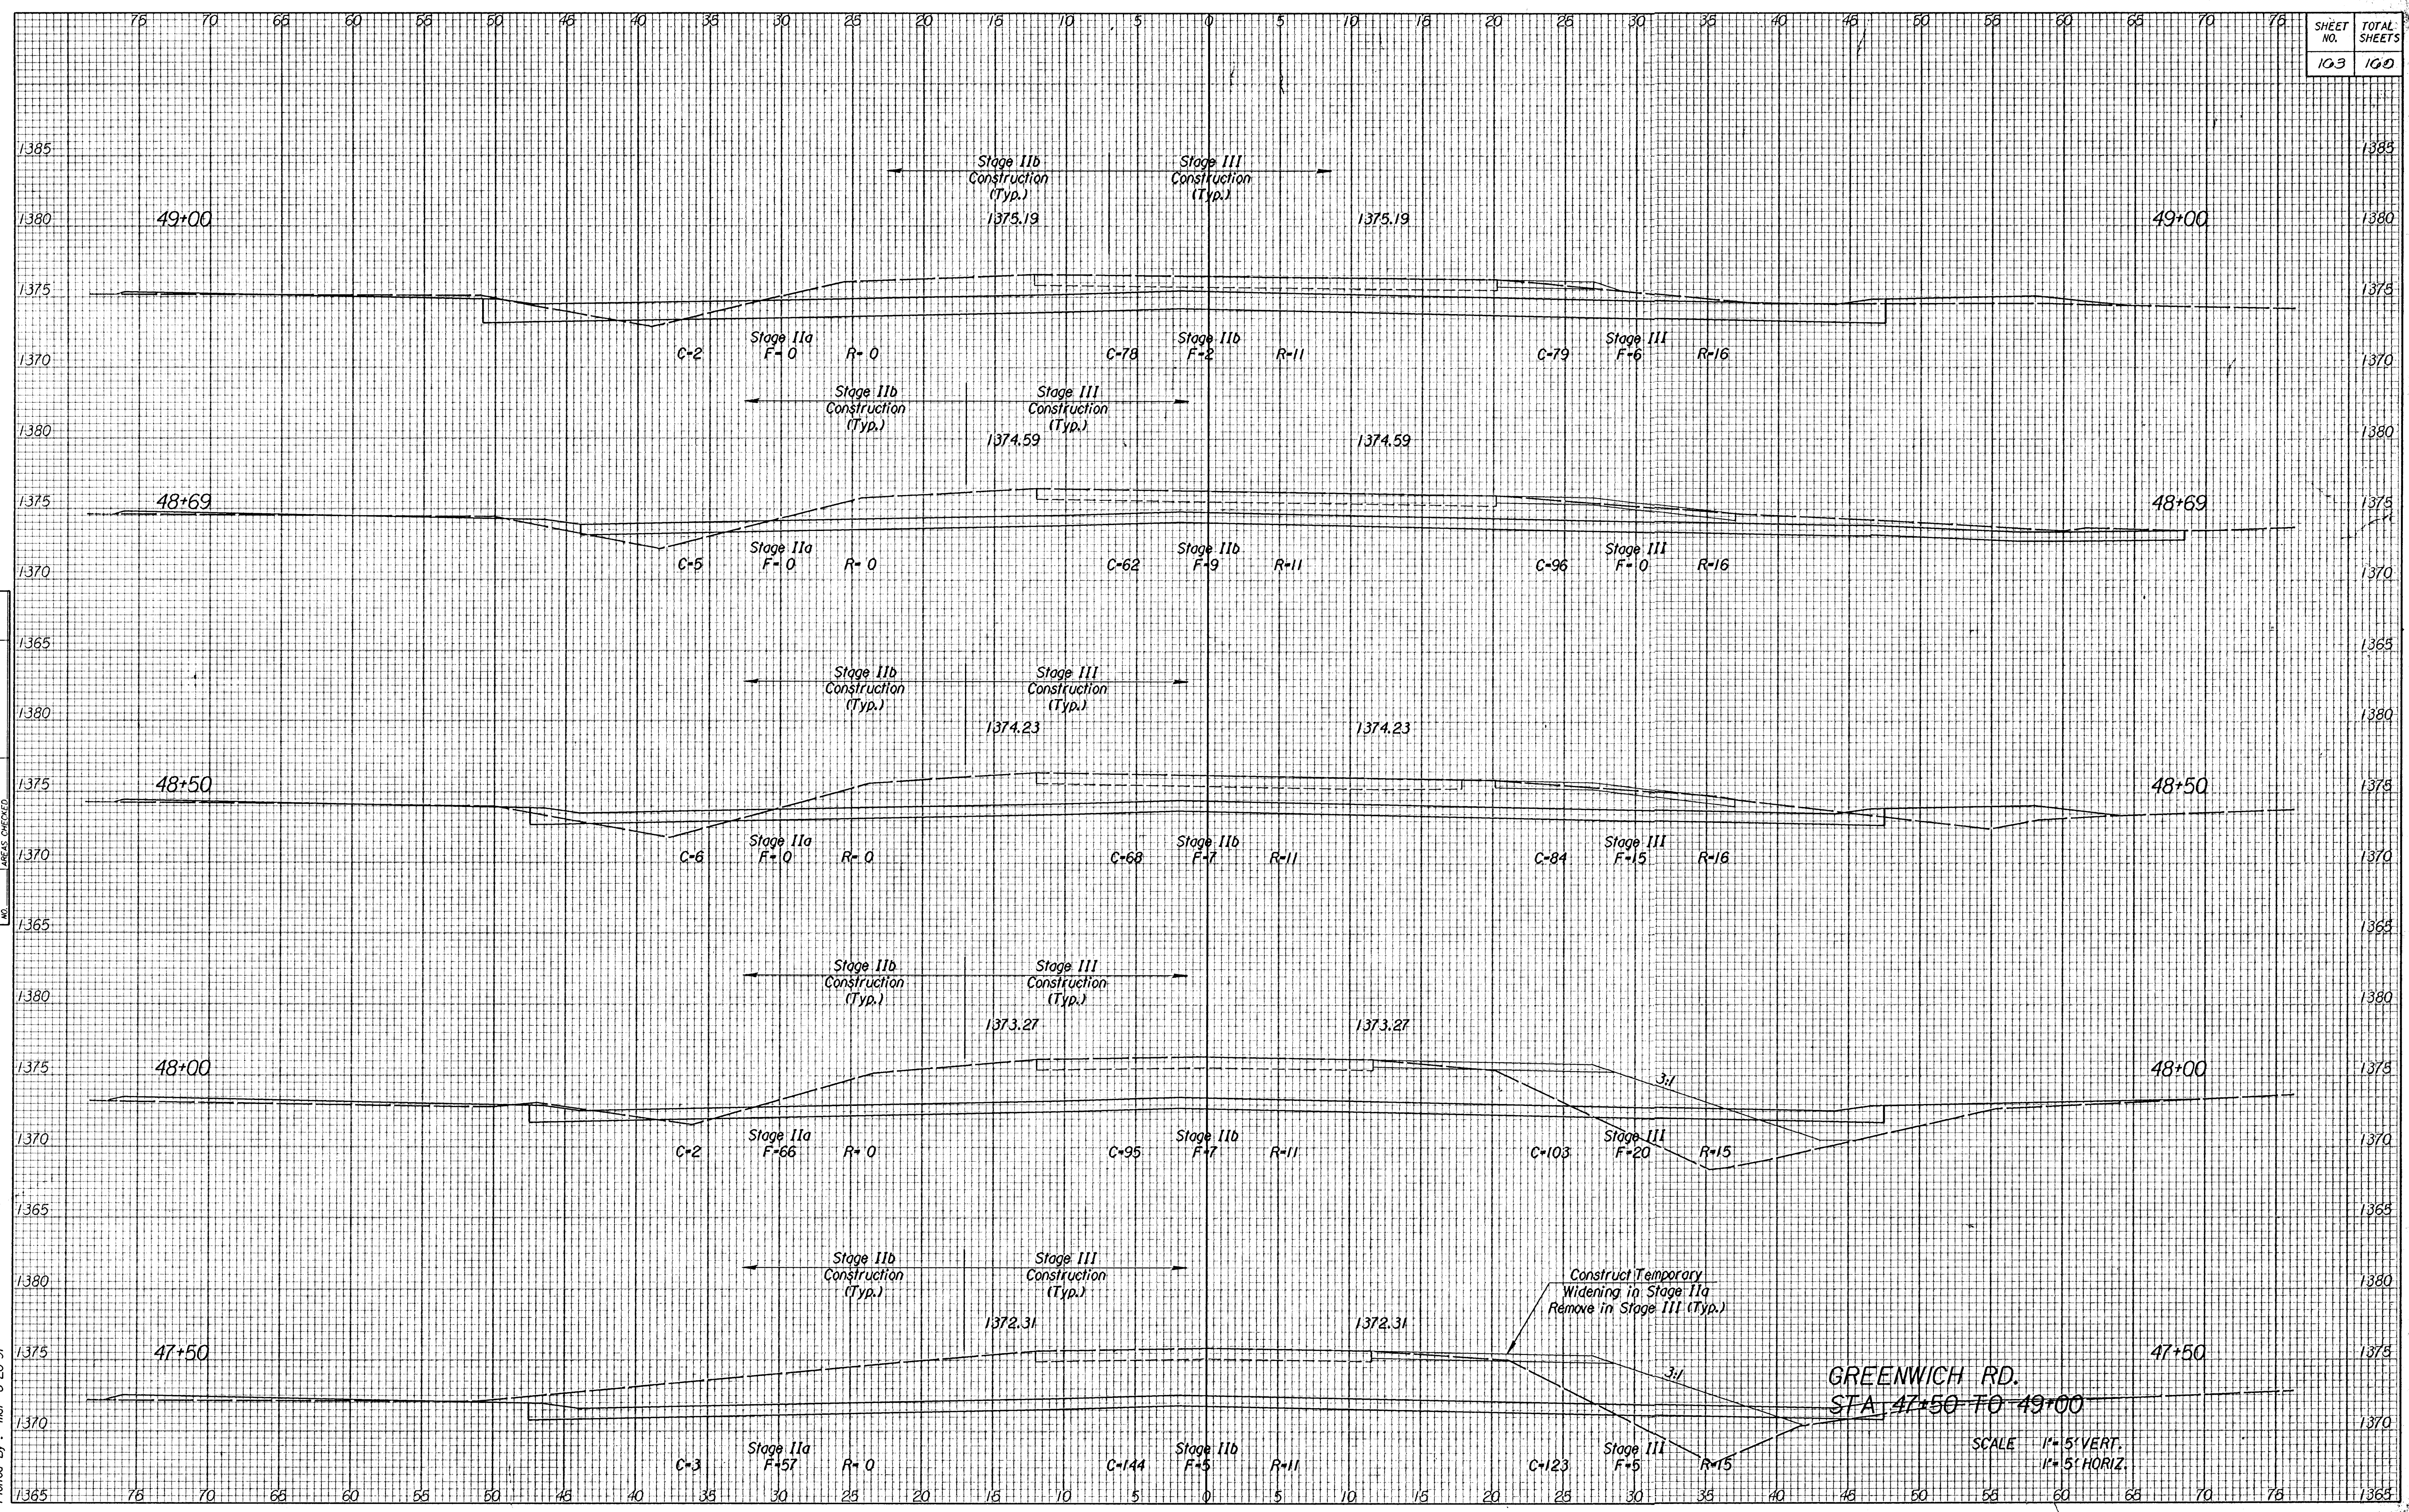

GREENWICH RD.
STA. 47+50 TO 49+00

SCALE 1"=5' VERT.
1"=5' HORIZ.