
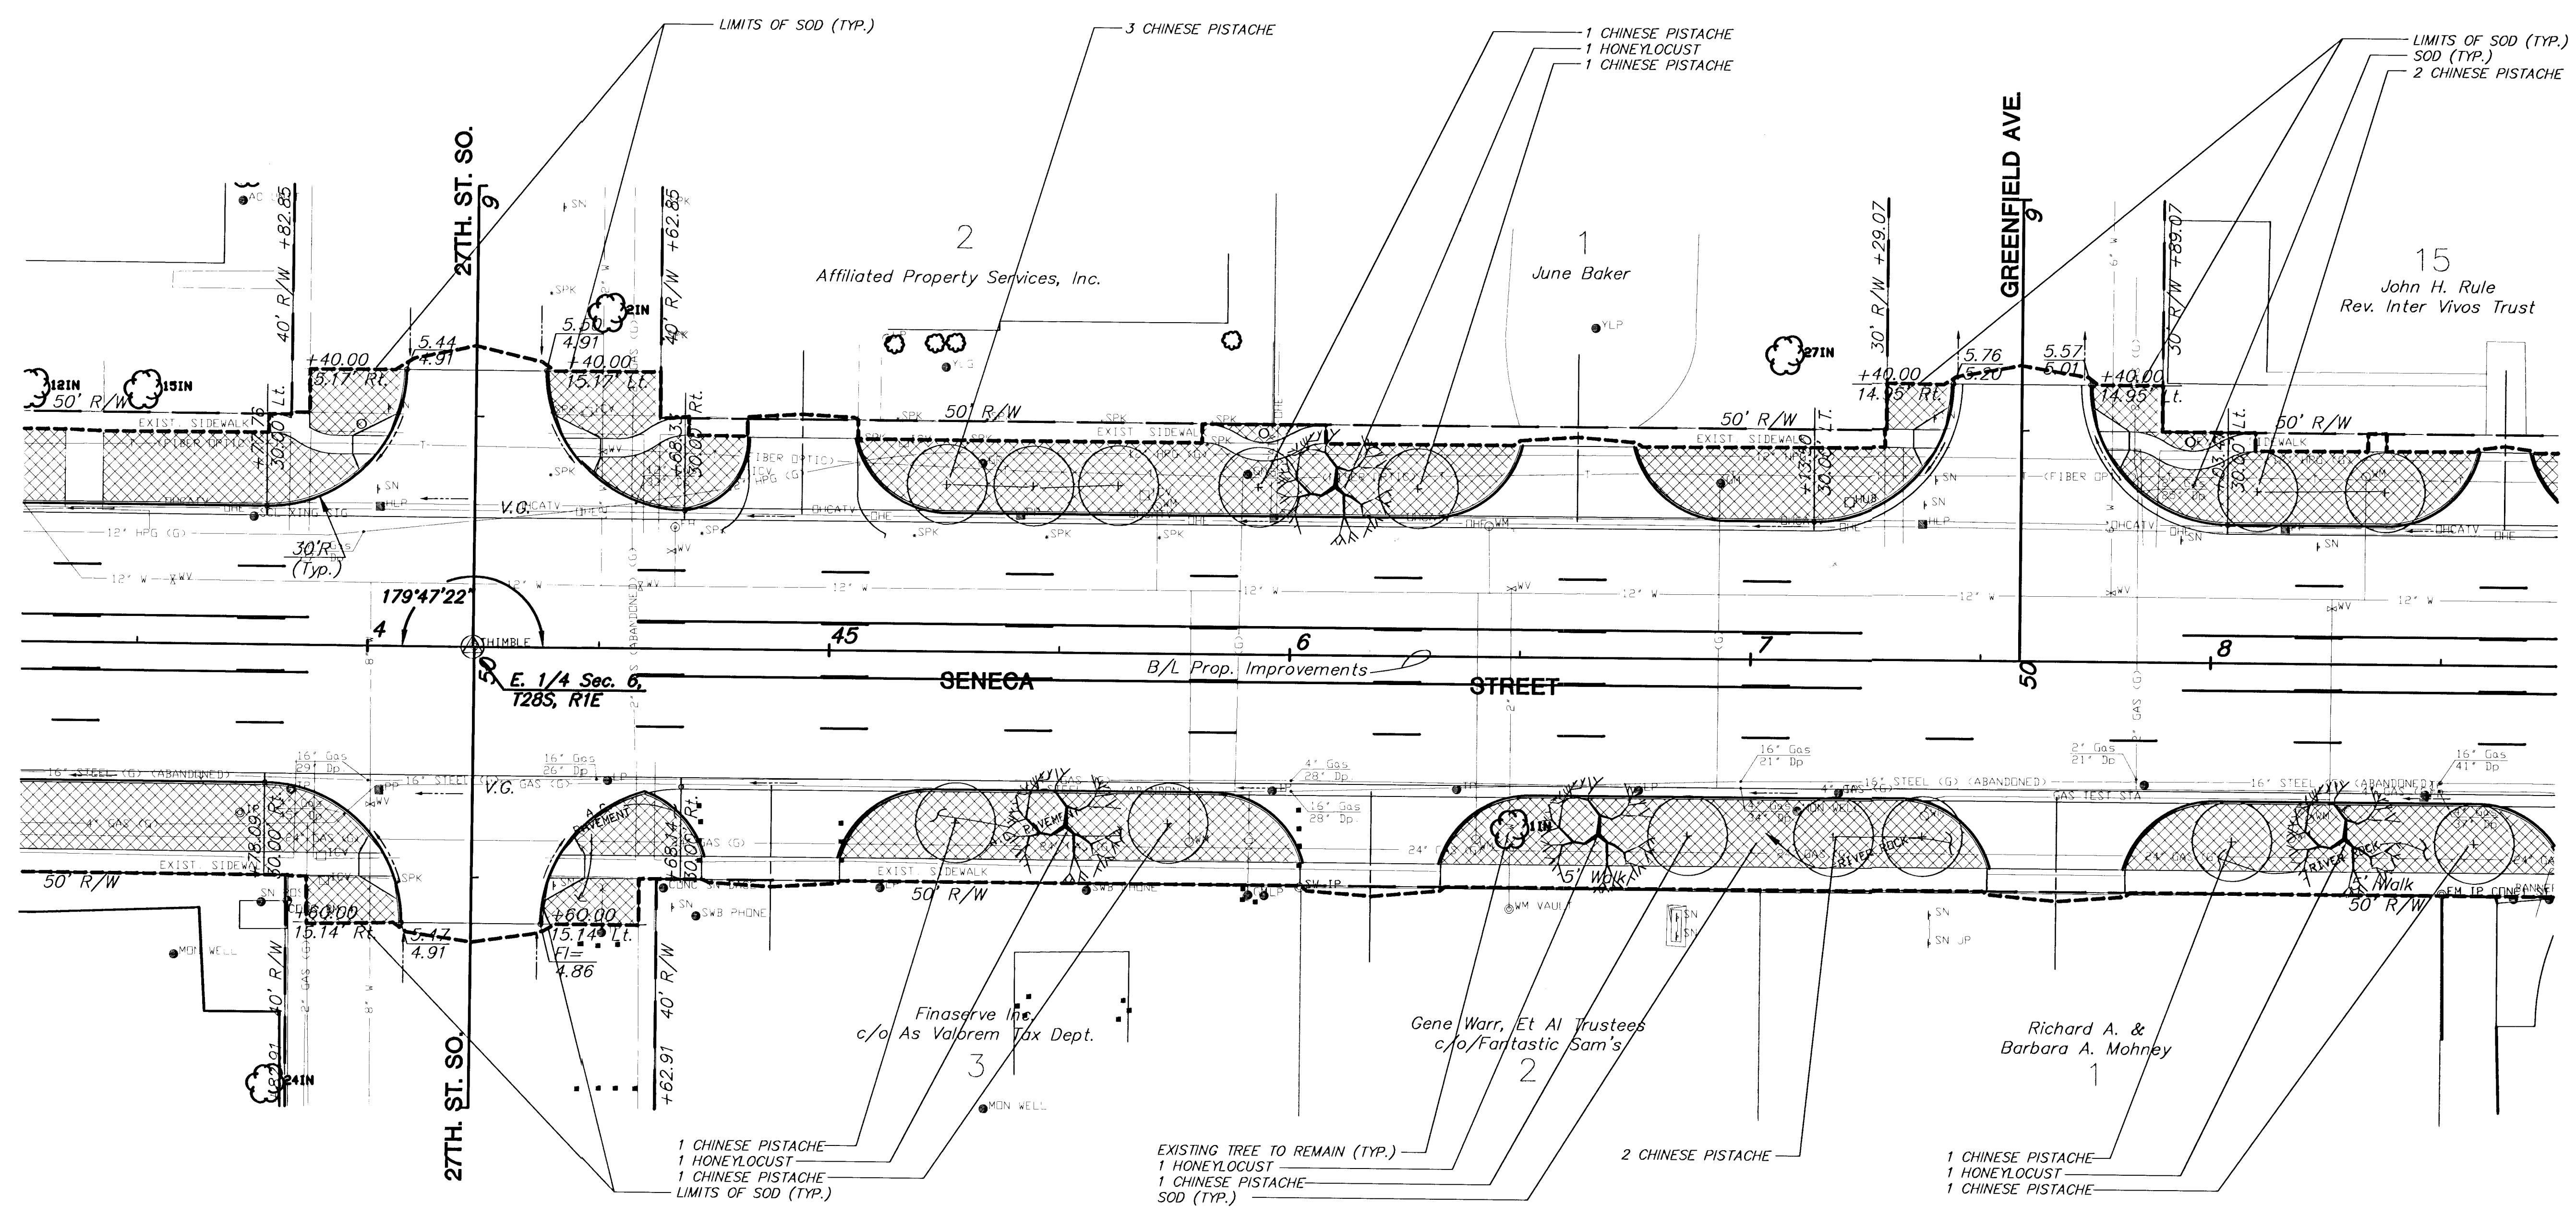


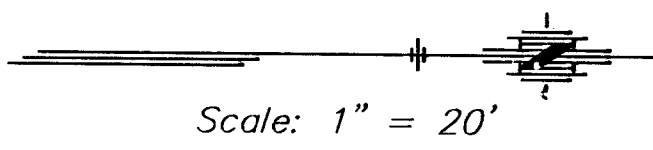

PER-SHEET LANDSCAPE BID QUANTITIES

QTY.	BOTANICAL NAME	COMMON NAME	SIZE	ROOT
4	GLEDITSIA TRIACANTHOS VAR. INERMIS CV. IMPERIAL	IMPERIAL HONEYLOCUST	2"-2 1/2" CAL.	B&B
14	PISTACIA CHINENSIS	CHINESE PISTACHE	2"-2 1/2" CAL.	B&B

BM #4 "L" cut on the NW cor. of Conc. Sign Base
@ SE cor. 27th. St. So. & Seneca. Sta. 43+83.36
Elev.=1286.78

UTILITY OWNERS

- G - Kansas Gas Service (316)832-3169
- W - City of Wichita Water & Sewer Department (316)268-4908
- T - Southwestern Bell Telephone Co. (800)734-7590
- E - Kansas Gas and Electric (316)832-3180
- CATV - Cox Communications (316)262-4270
- SS - City of Wichita Water & Sewer Department (316)268-4908
- SWS - City of Wichita Water & Sewer Department (316)268-4908

KANSAS DEPARTMENT OF TRANSPORTATION

SOUTH SENECA STREET
43+50 TO 48+50
LANDSCAPE PLANTING

PROJECT NO. 472-83084 SEDGWICK CO.

MID-KANSAS ENGINEERING CONSULTANTS, INC.
WICHITA, KANSAS

DESIGNED BY: LME	CHECKED BY: GJA
DRAWN BY:	DATE: MAY 1, 2000 SHEET 6 OF 8

H:\CIVIL\SENECA\94005-2\LANDSCAP\94005LPR.DWG FRI Apr 28 11:56:29 2000

94005L5