


SOUTH SENECA 48TH. TO MAC ARTHUR
IMPROVEMENTS
PAVING CROSS SECTION



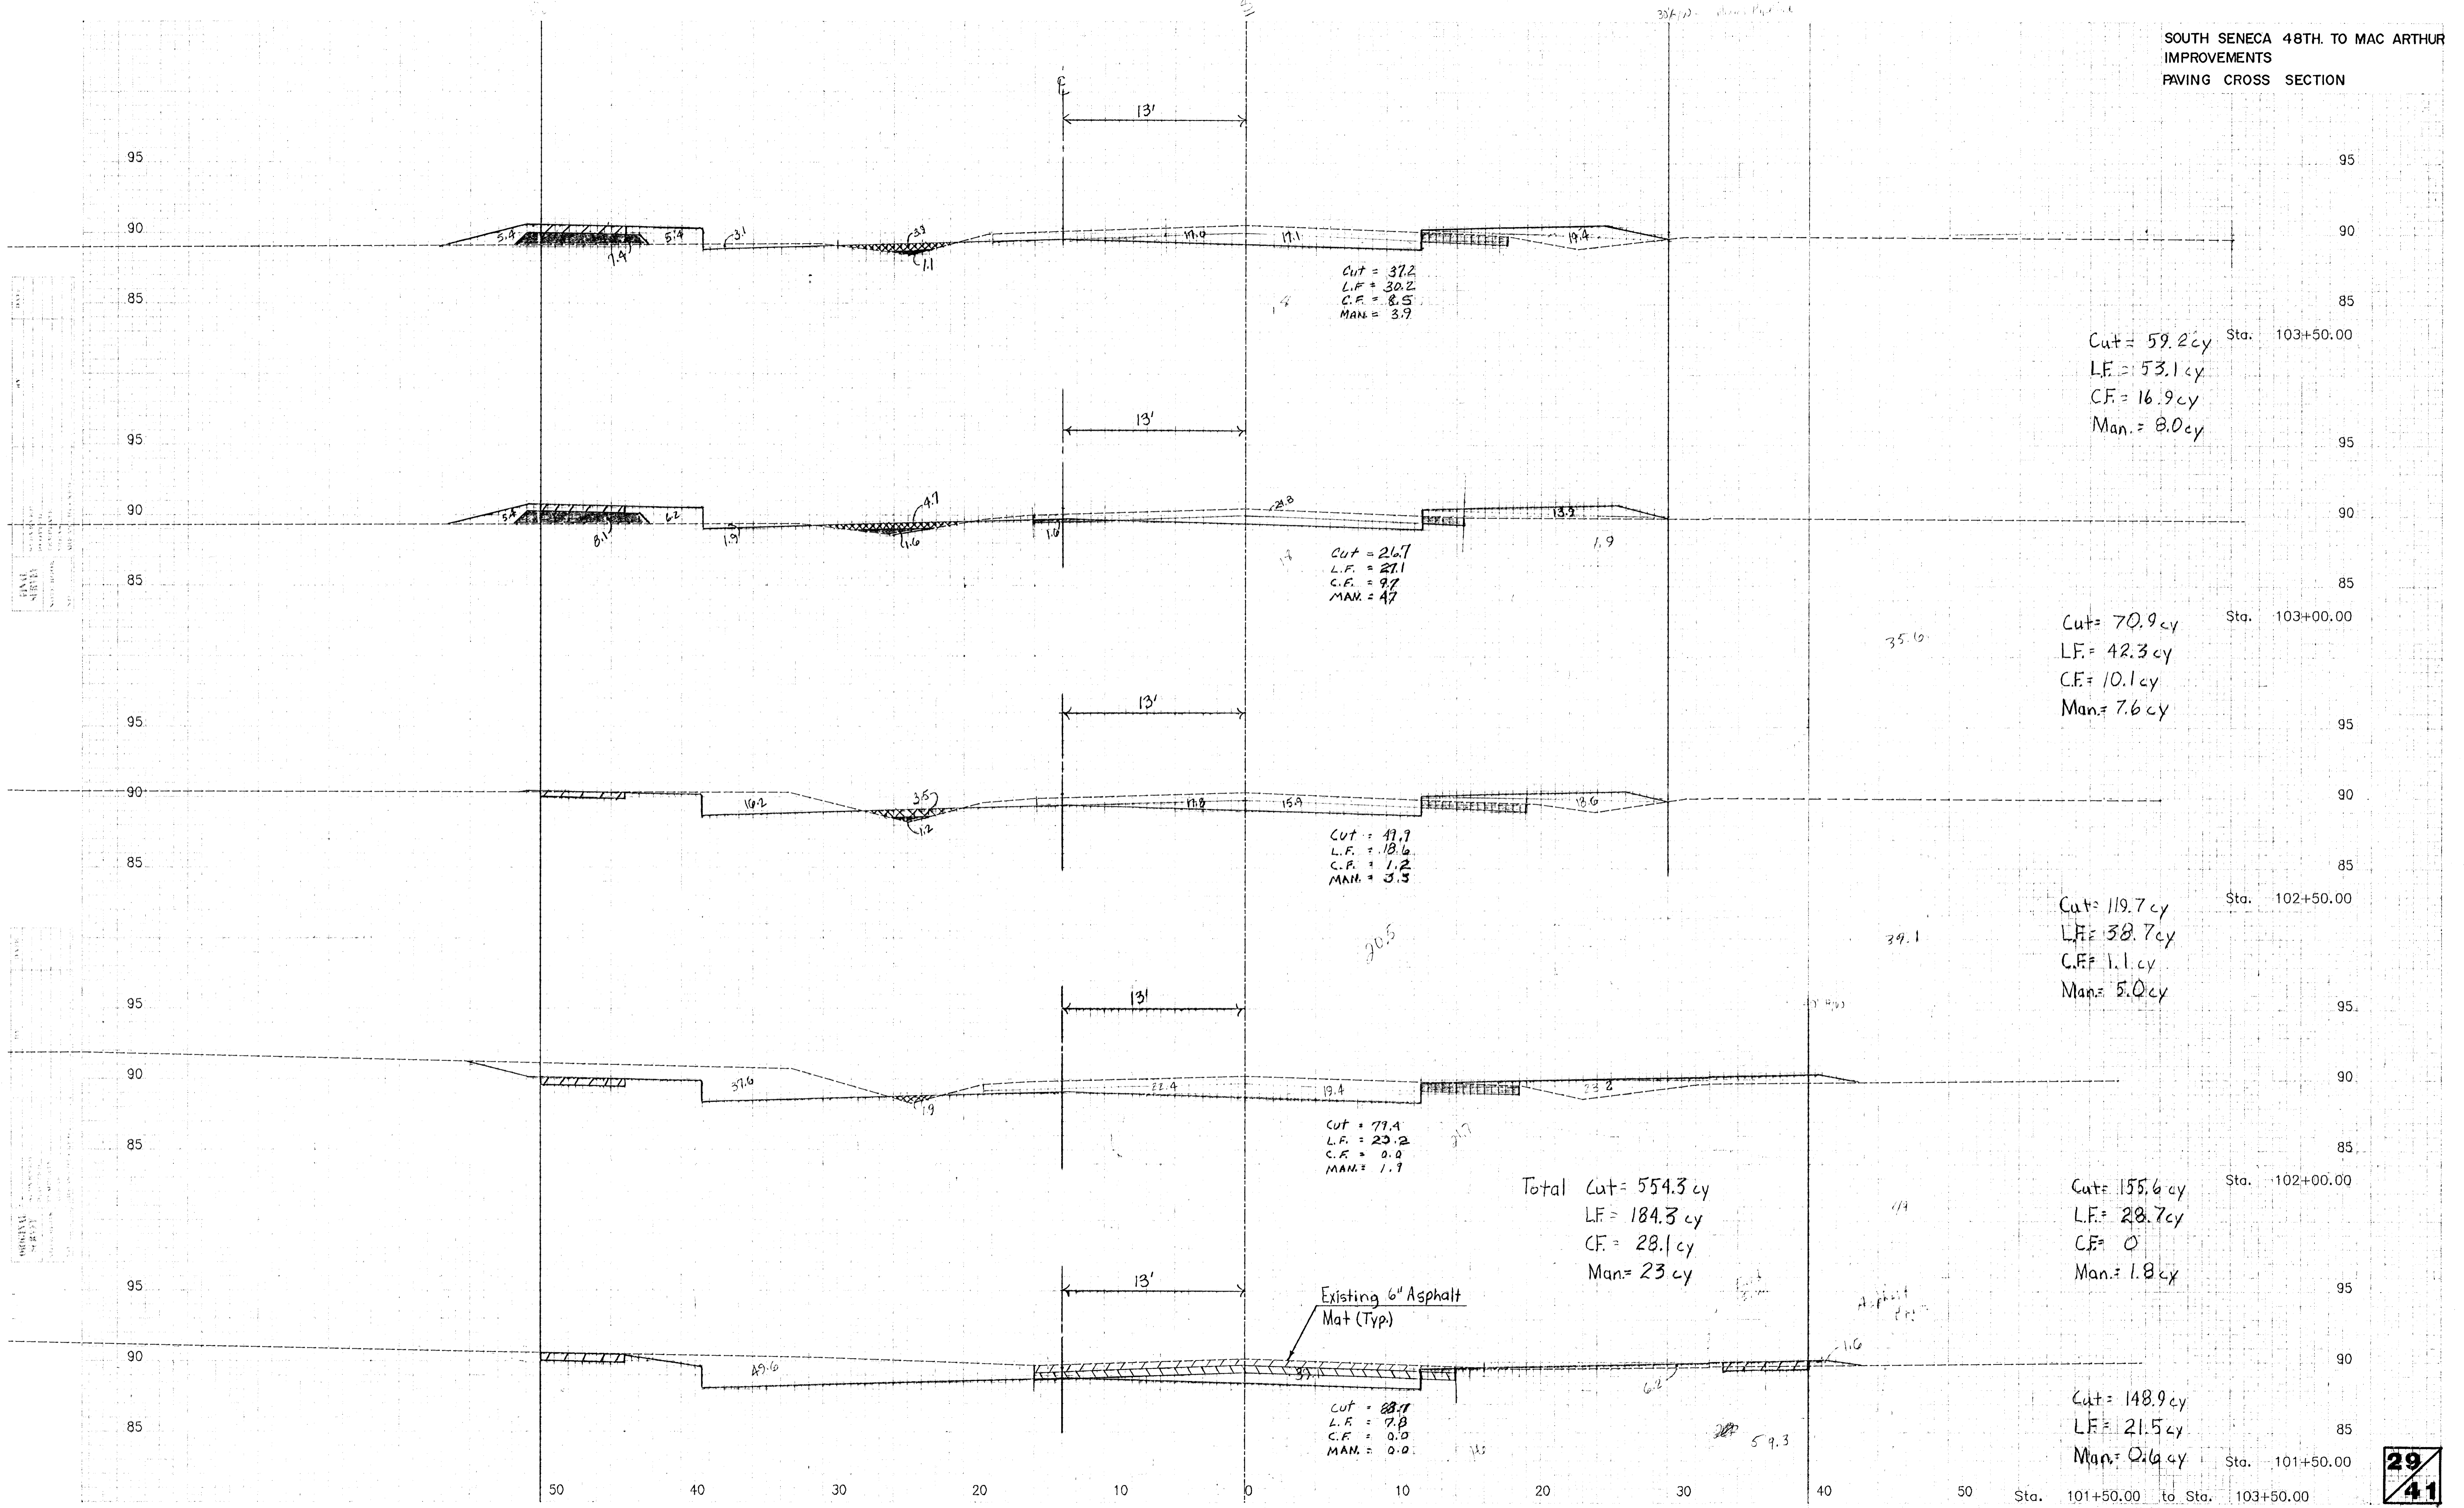

Cut = 37.2
L.F. = 30.2
C.F. = 8.5
MAN = 3.9

Cut = 59.2 cy Sta. 103+50.00
L.F. = 53.1 cy
C.F. = 16.9 cy
Man. = 8.0 cy

Cut = 26.7
L.F. = 27.1
C.F. = 9.7
MAN = 4.7

Cut = 70.9 cy Sta. 103+00.00
L.F. = 42.3 cy
C.F. = 10.1 cy
Man. = 7.6 cy

Cut = 47.7
L.F. = 18.6
C.F. = 1.2
MAN = 3.3

Cut = 119.7 cy Sta. 102+50.00
L.F. = 38.7 cy
C.F. = 1.1 cy
Man. = 5.0 cy

Cut = 77.4
L.F. = 23.2
C.F. = 0.0
MAN = 1.7

Total Cut = 554.3 cy
L.F. = 184.3 cy
C.F. = 28.1 cy
Man = 23 cy

Cut = 155.6 cy Sta. 102+00.00
L.F. = 28.7 cy
C.F. = 0
Man. = 1.8 cy

Cut = 28.7
L.F. = 7.8
C.F. = 0.0
MAN = 0.0

Cut = 148.9 cy Sta. 101+50.00
L.F. = 21.5 cy
Man. = 0.0 cy