


SOUTH SENECA 48TH. TO MAC ARTHUR
IMPROVEMENTS
PAVING CROSS SECTIONS

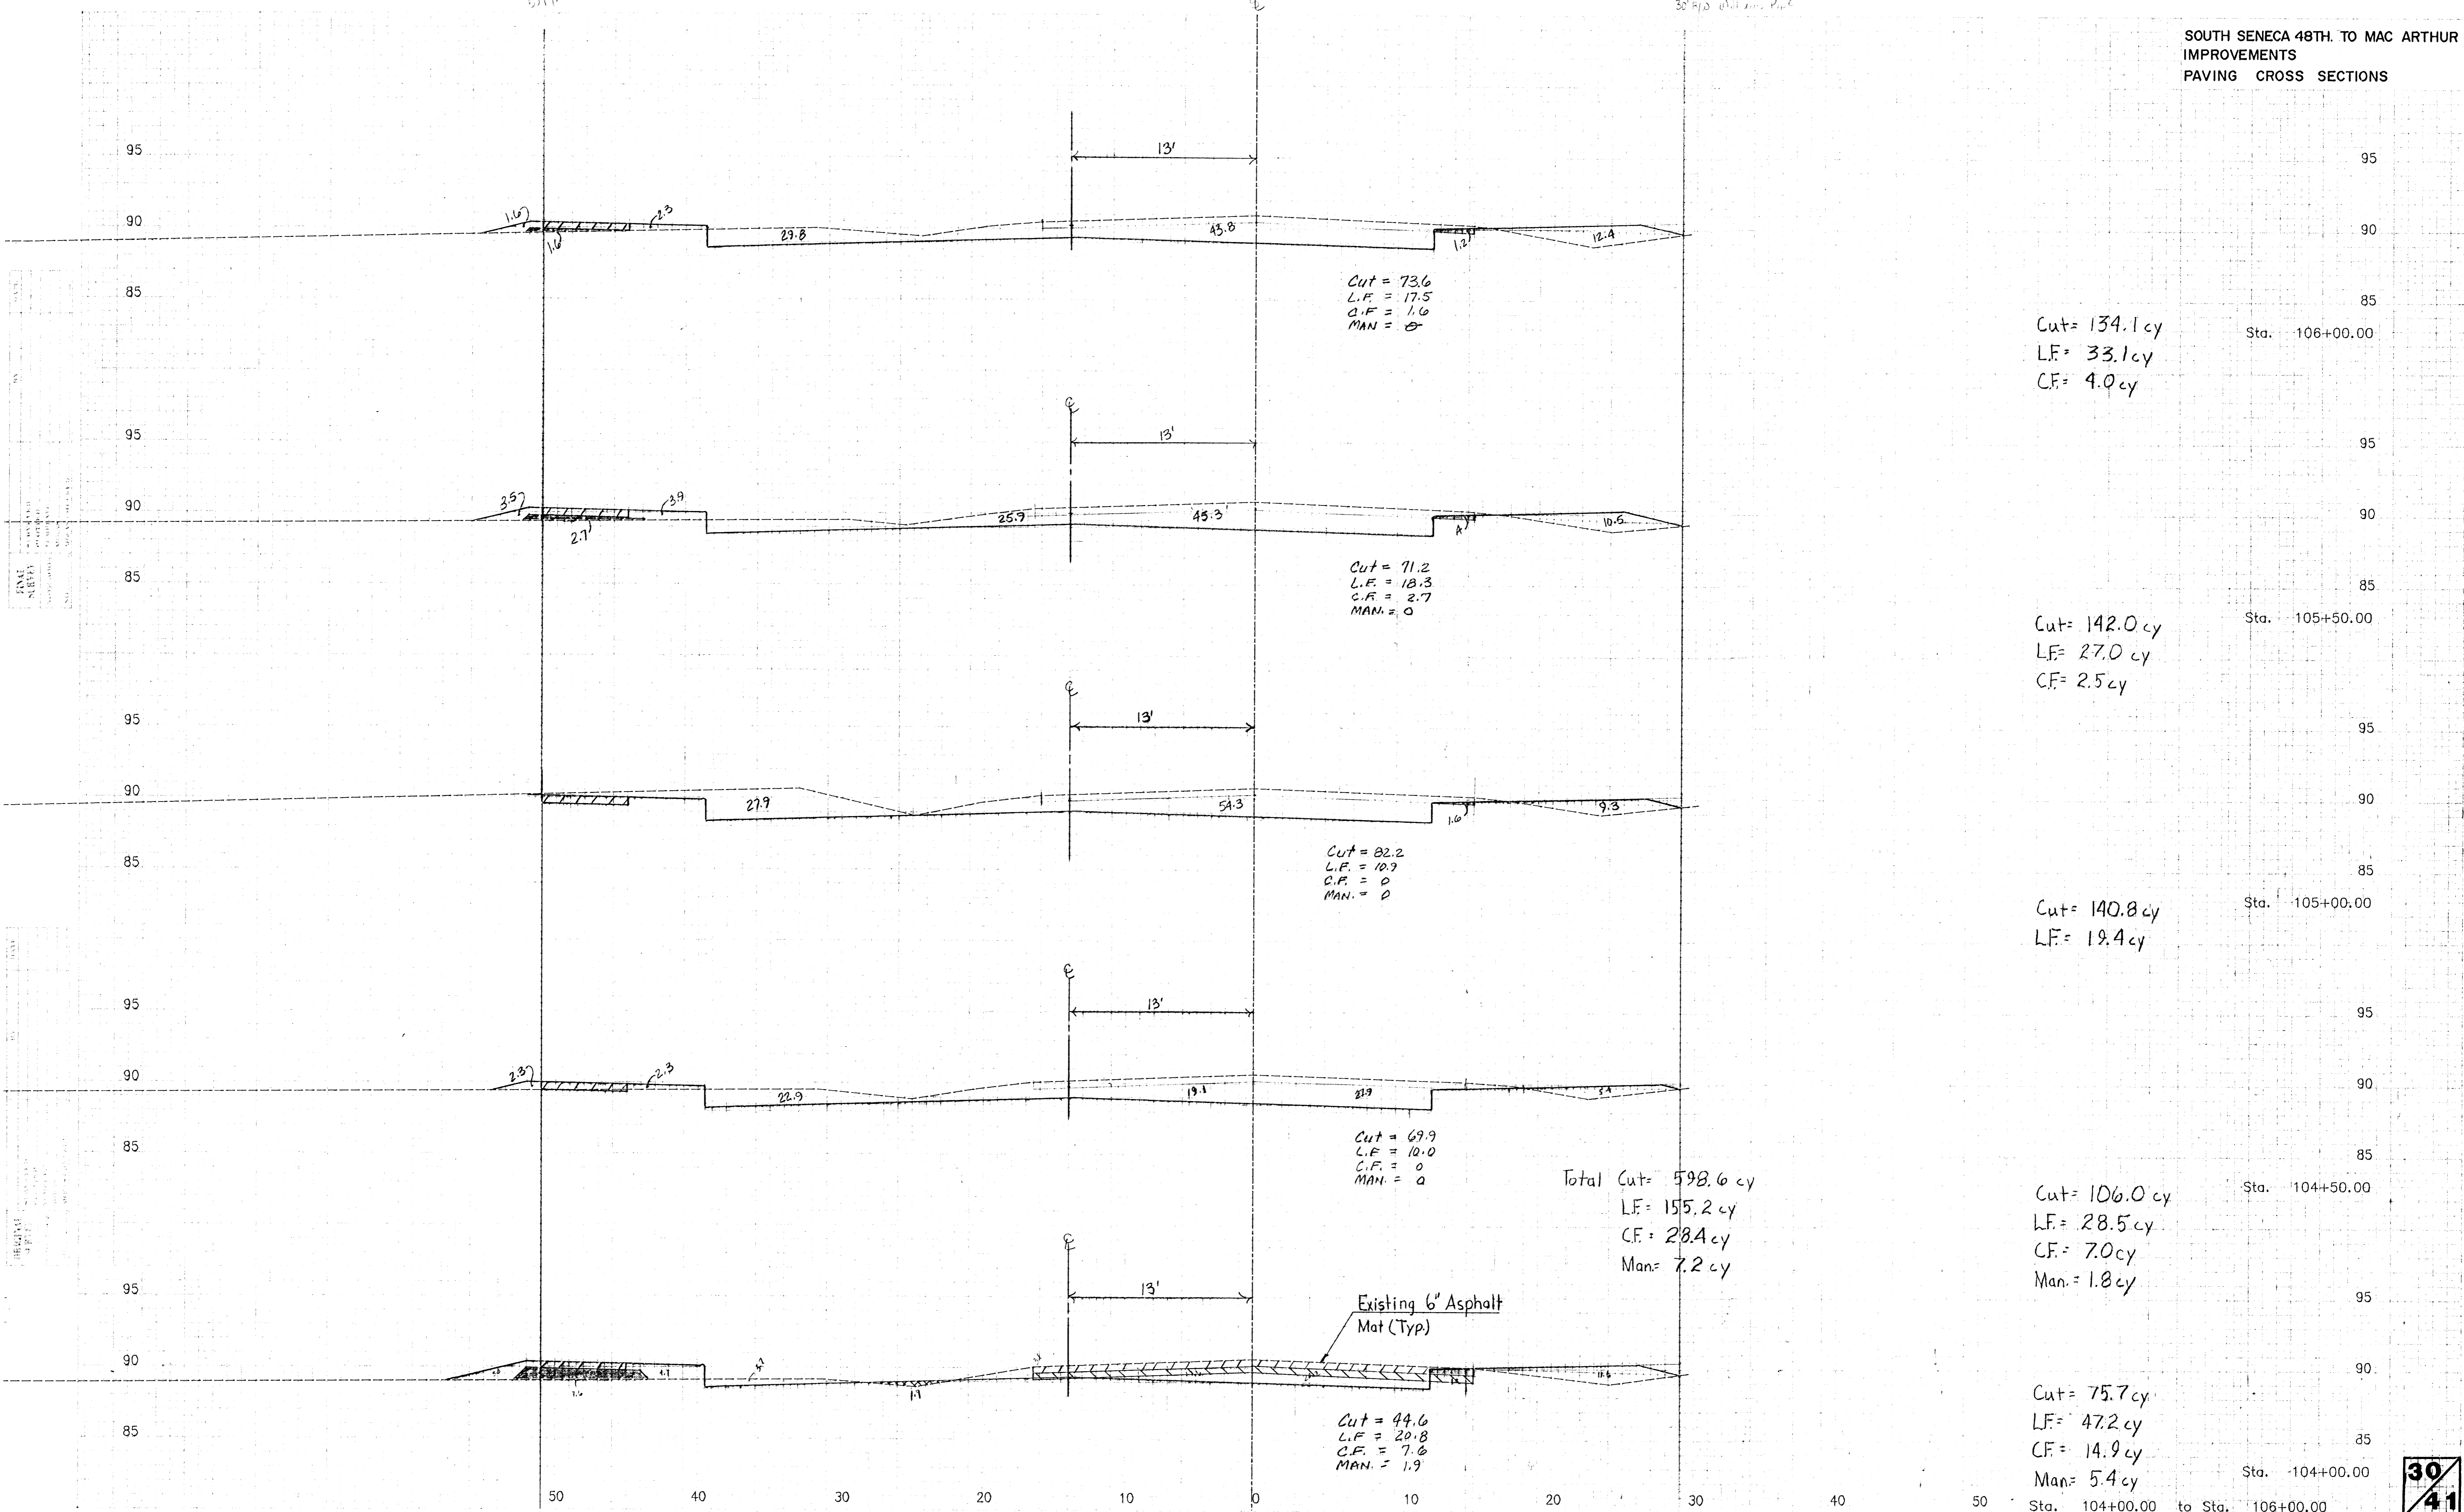

Cut = 134.1 cy
L.F. = 33.1 cy
C.F. = 4.0 cy
Sta. 106+00.00

Cut = 142.0 cy
L.F. = 27.0 cy
C.F. = 2.5 cy
Sta. 105+50.00

Cut = 140.8 cy
L.F. = 18.4 cy
Sta. 105+00.00

Cut = 106.0 cy
L.F. = 28.5 cy
C.F. = 7.0 cy
Man = 1.8 cy
Sta. 104+50.00

Cut = 75.7 cy
L.F. = 47.2 cy
C.F. = 14.9 cy
Man = 5.4 cy
Sta. 104+00.00