


MAC ARTHUR
INTERSECTION

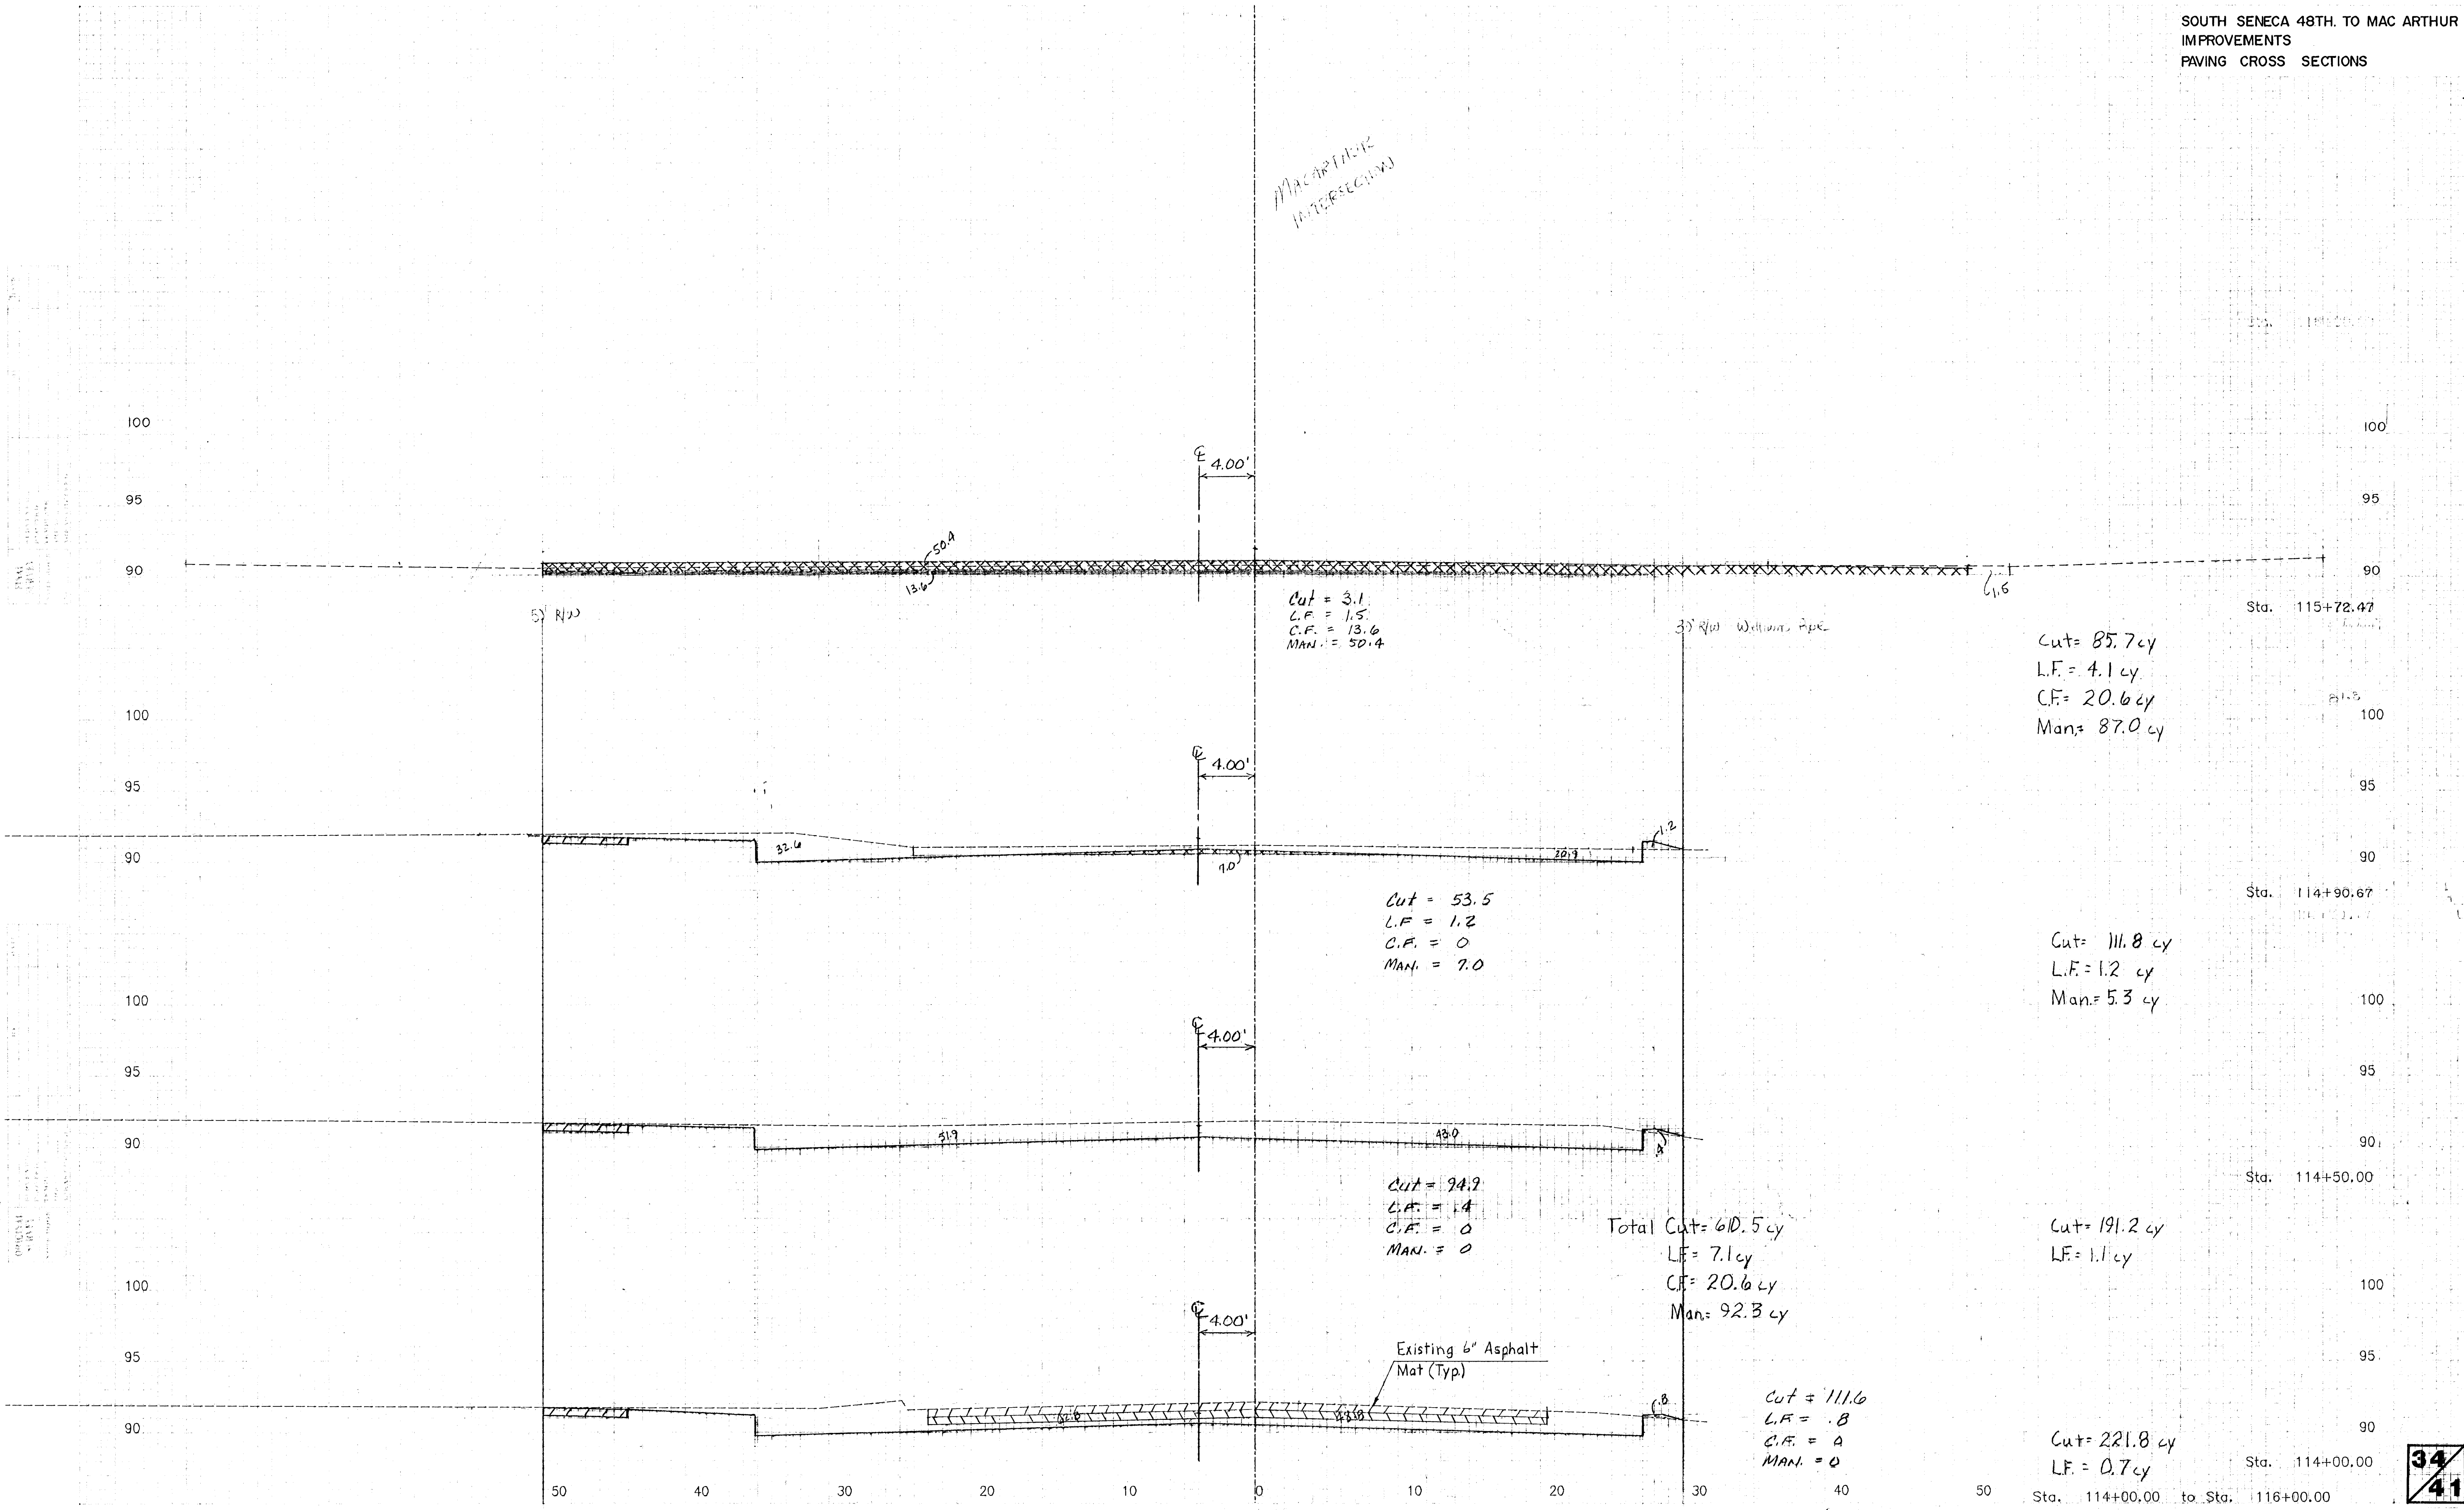

Cut = 3.1
L.F. = 1.5
C.F. = 13.6
MAN. = 50.4

Cut = 85.7 cy
L.F. = 4.1 cy
C.F. = 20.6 cy
Man. = 87.0 cy

Cut = 53.5
L.F. = 1.2
C.F. = 0
MAN. = 7.0

Cut = 111.8 cy
L.F. = 1.2 cy
Man. = 5.3 cy

Cut = 94.9
L.F. = 1.4
C.F. = 0
MAN. = 0

Total Cut = 610.5 cy
L.F. = 7.1 cy
C.F. = 20.6 cy
Man. = 92.3 cy

Cut = 111.6
L.F. = .8
C.F. = A
MAN. = 0

Cut = 221.8 cy
L.F. = 0.7 cy

Sta. 114+00.00 to Sta. 116+00.00