


SOUTH SENECA 48TH. TO MACARTHUR
IMPROVEMENTS
PAVING CROSS SECTIONS

DATE: 11/15/11
DRAWN BY: [illegible]
CHECKED BY: [illegible]
SCALE: 1" = 10'

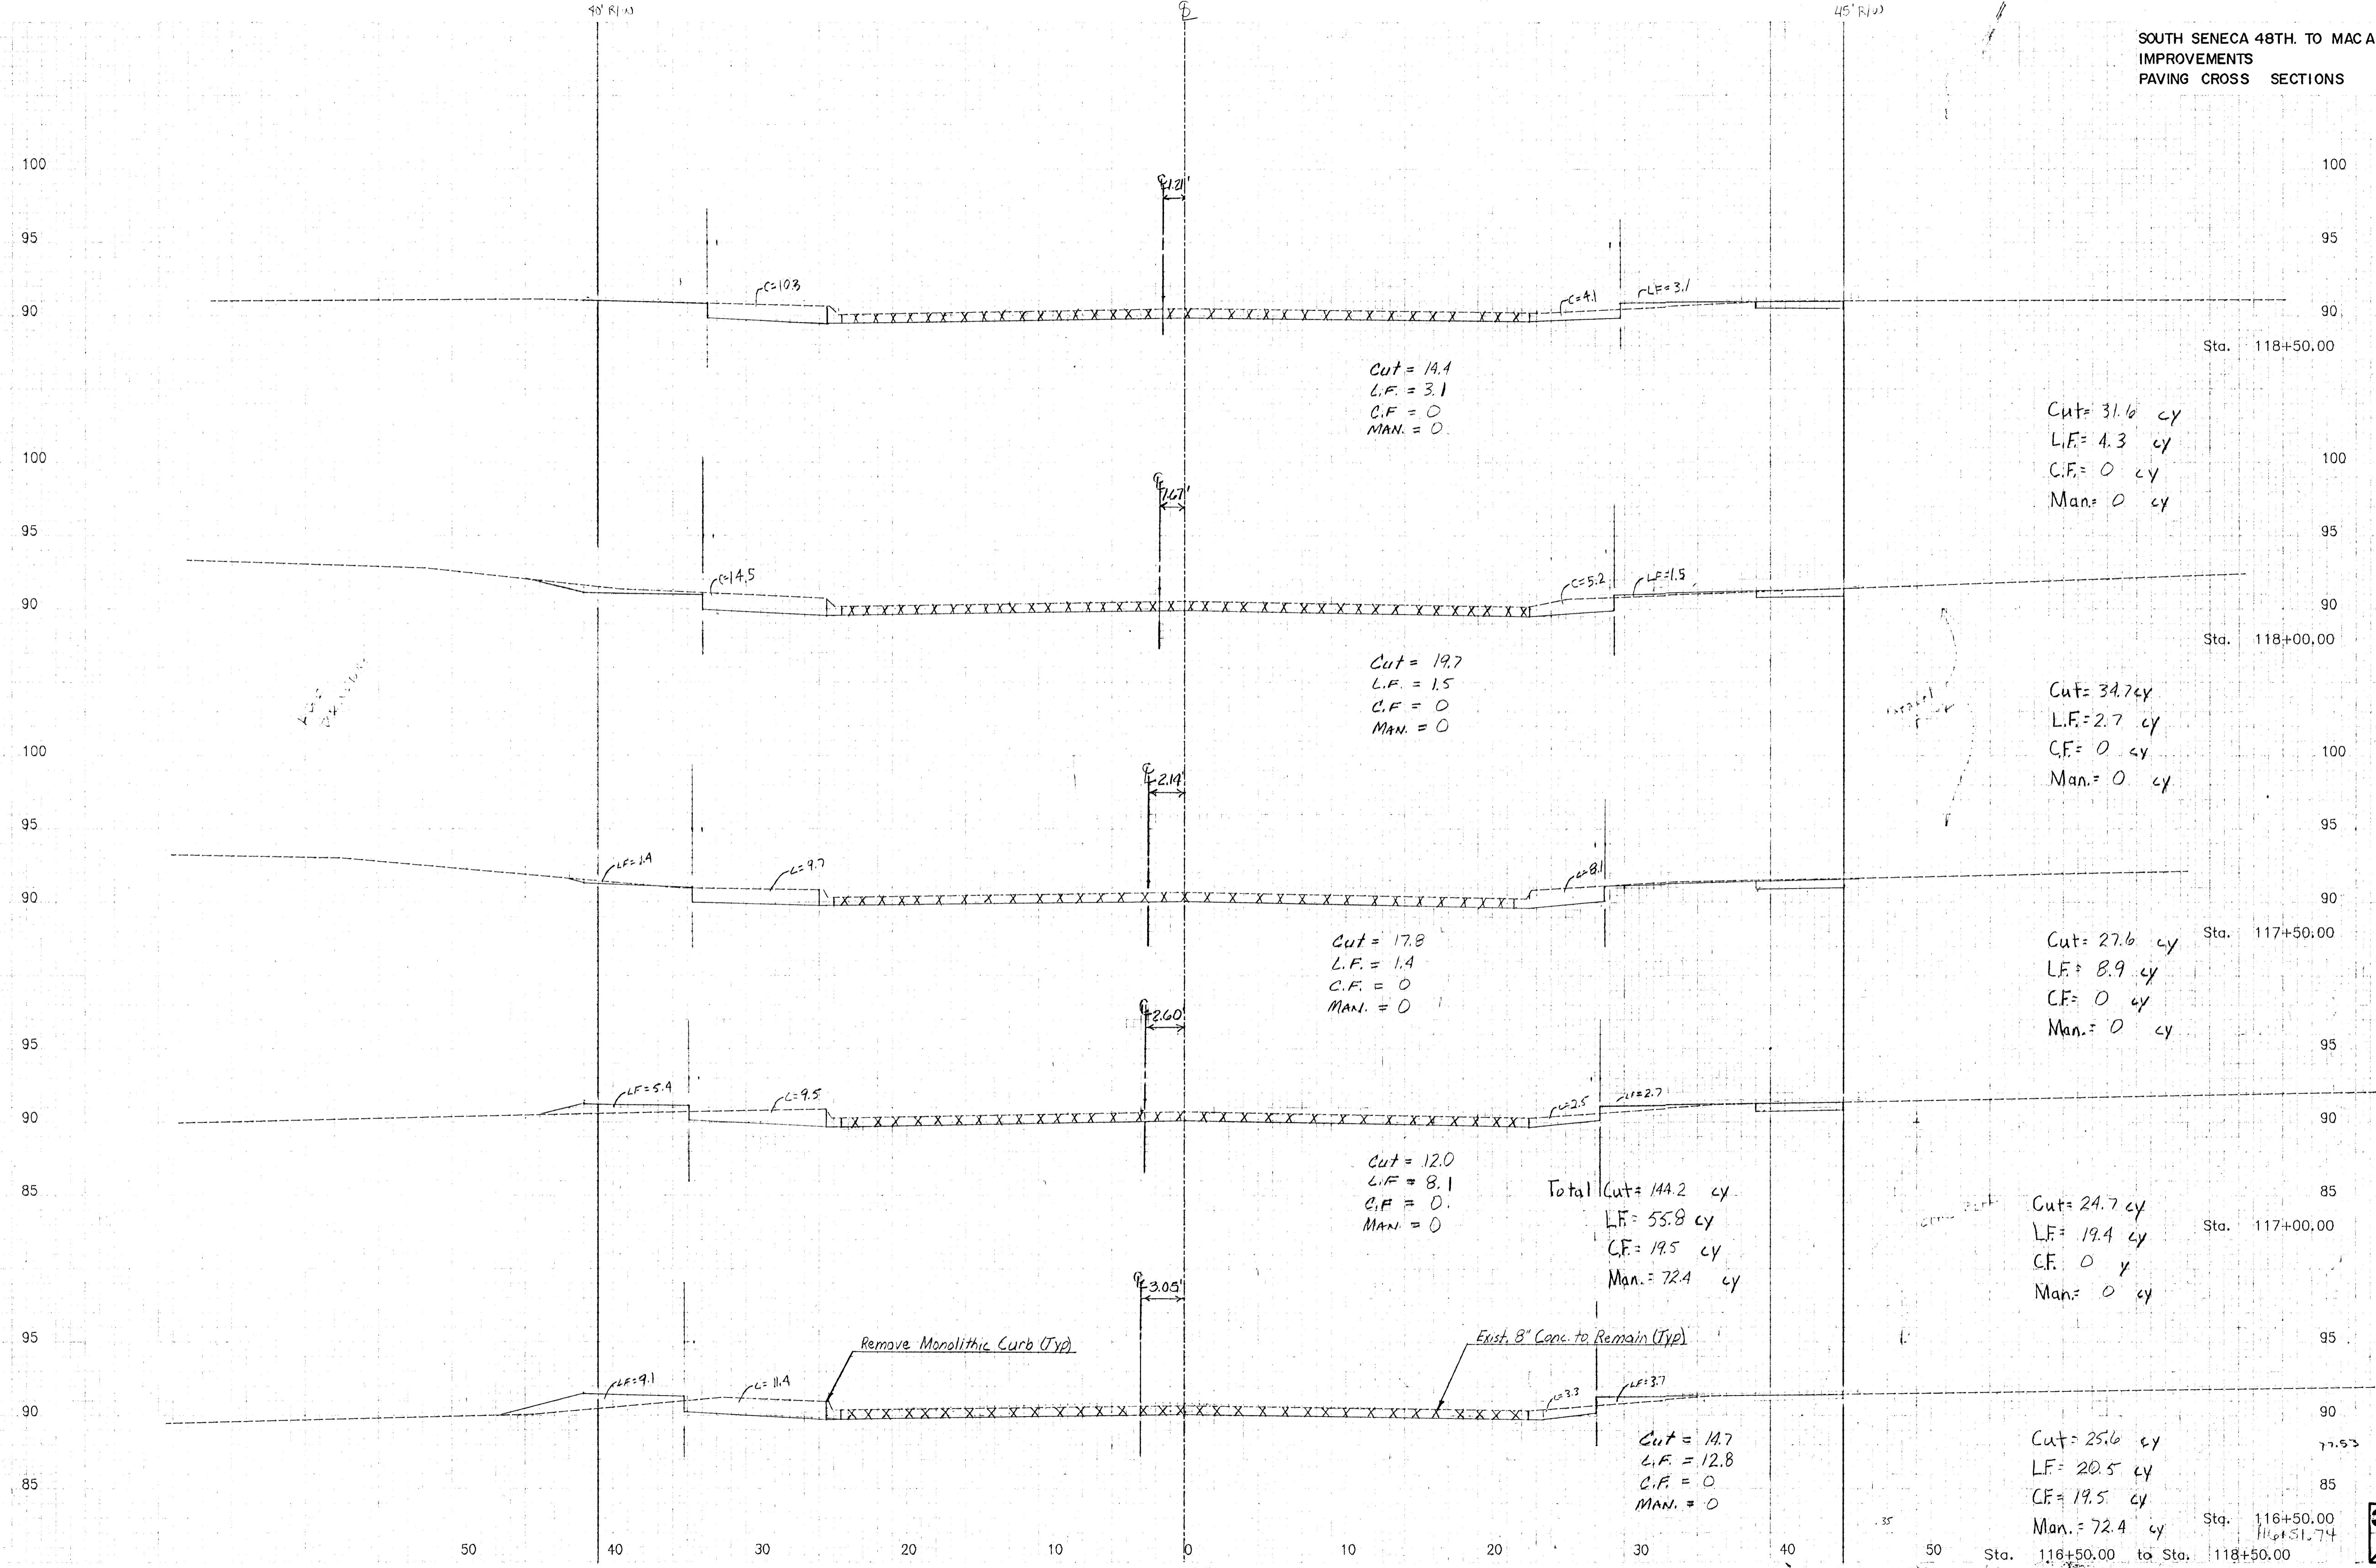

Cut = 14.4
L.F. = 3.1
C.F. = 0
MAN. = 0

Cut = 31.6 cy
L.F. = 4.3 cy
C.F. = 0 cy
Man. = 0 cy

Cut = 19.7
L.F. = 1.5
C.F. = 0
MAN. = 0

Cut = 34.7 cy
L.F. = 2.7 cy
C.F. = 0 cy
Man. = 0 cy

Cut = 17.8
L.F. = 1.4
C.F. = 0
MAN. = 0

Cut = 27.6 cy
L.F. = 8.9 cy
C.F. = 0 cy
Man. = 0 cy

Cut = 12.0
L.F. = 8.1
C.F. = 0
MAN. = 0

Total Cut = 144.2 cy
L.F. = 55.8 cy
C.F. = 19.5 cy
Man. = 72.4 cy

Cut = 24.7 cy
L.F. = 19.4 cy
C.F. = 0 cy
Man. = 0 cy

Cut = 14.7
L.F. = 12.8
C.F. = 0
MAN. = 0

Cut = 25.6 cy
L.F. = 20.5 cy
C.F. = 19.5 cy
Man. = 72.4 cy