


SOUTH SENECA 48TH TO MAC ARTHUR
IMPROVEMENTS
PAVING CROSS SECTIONS

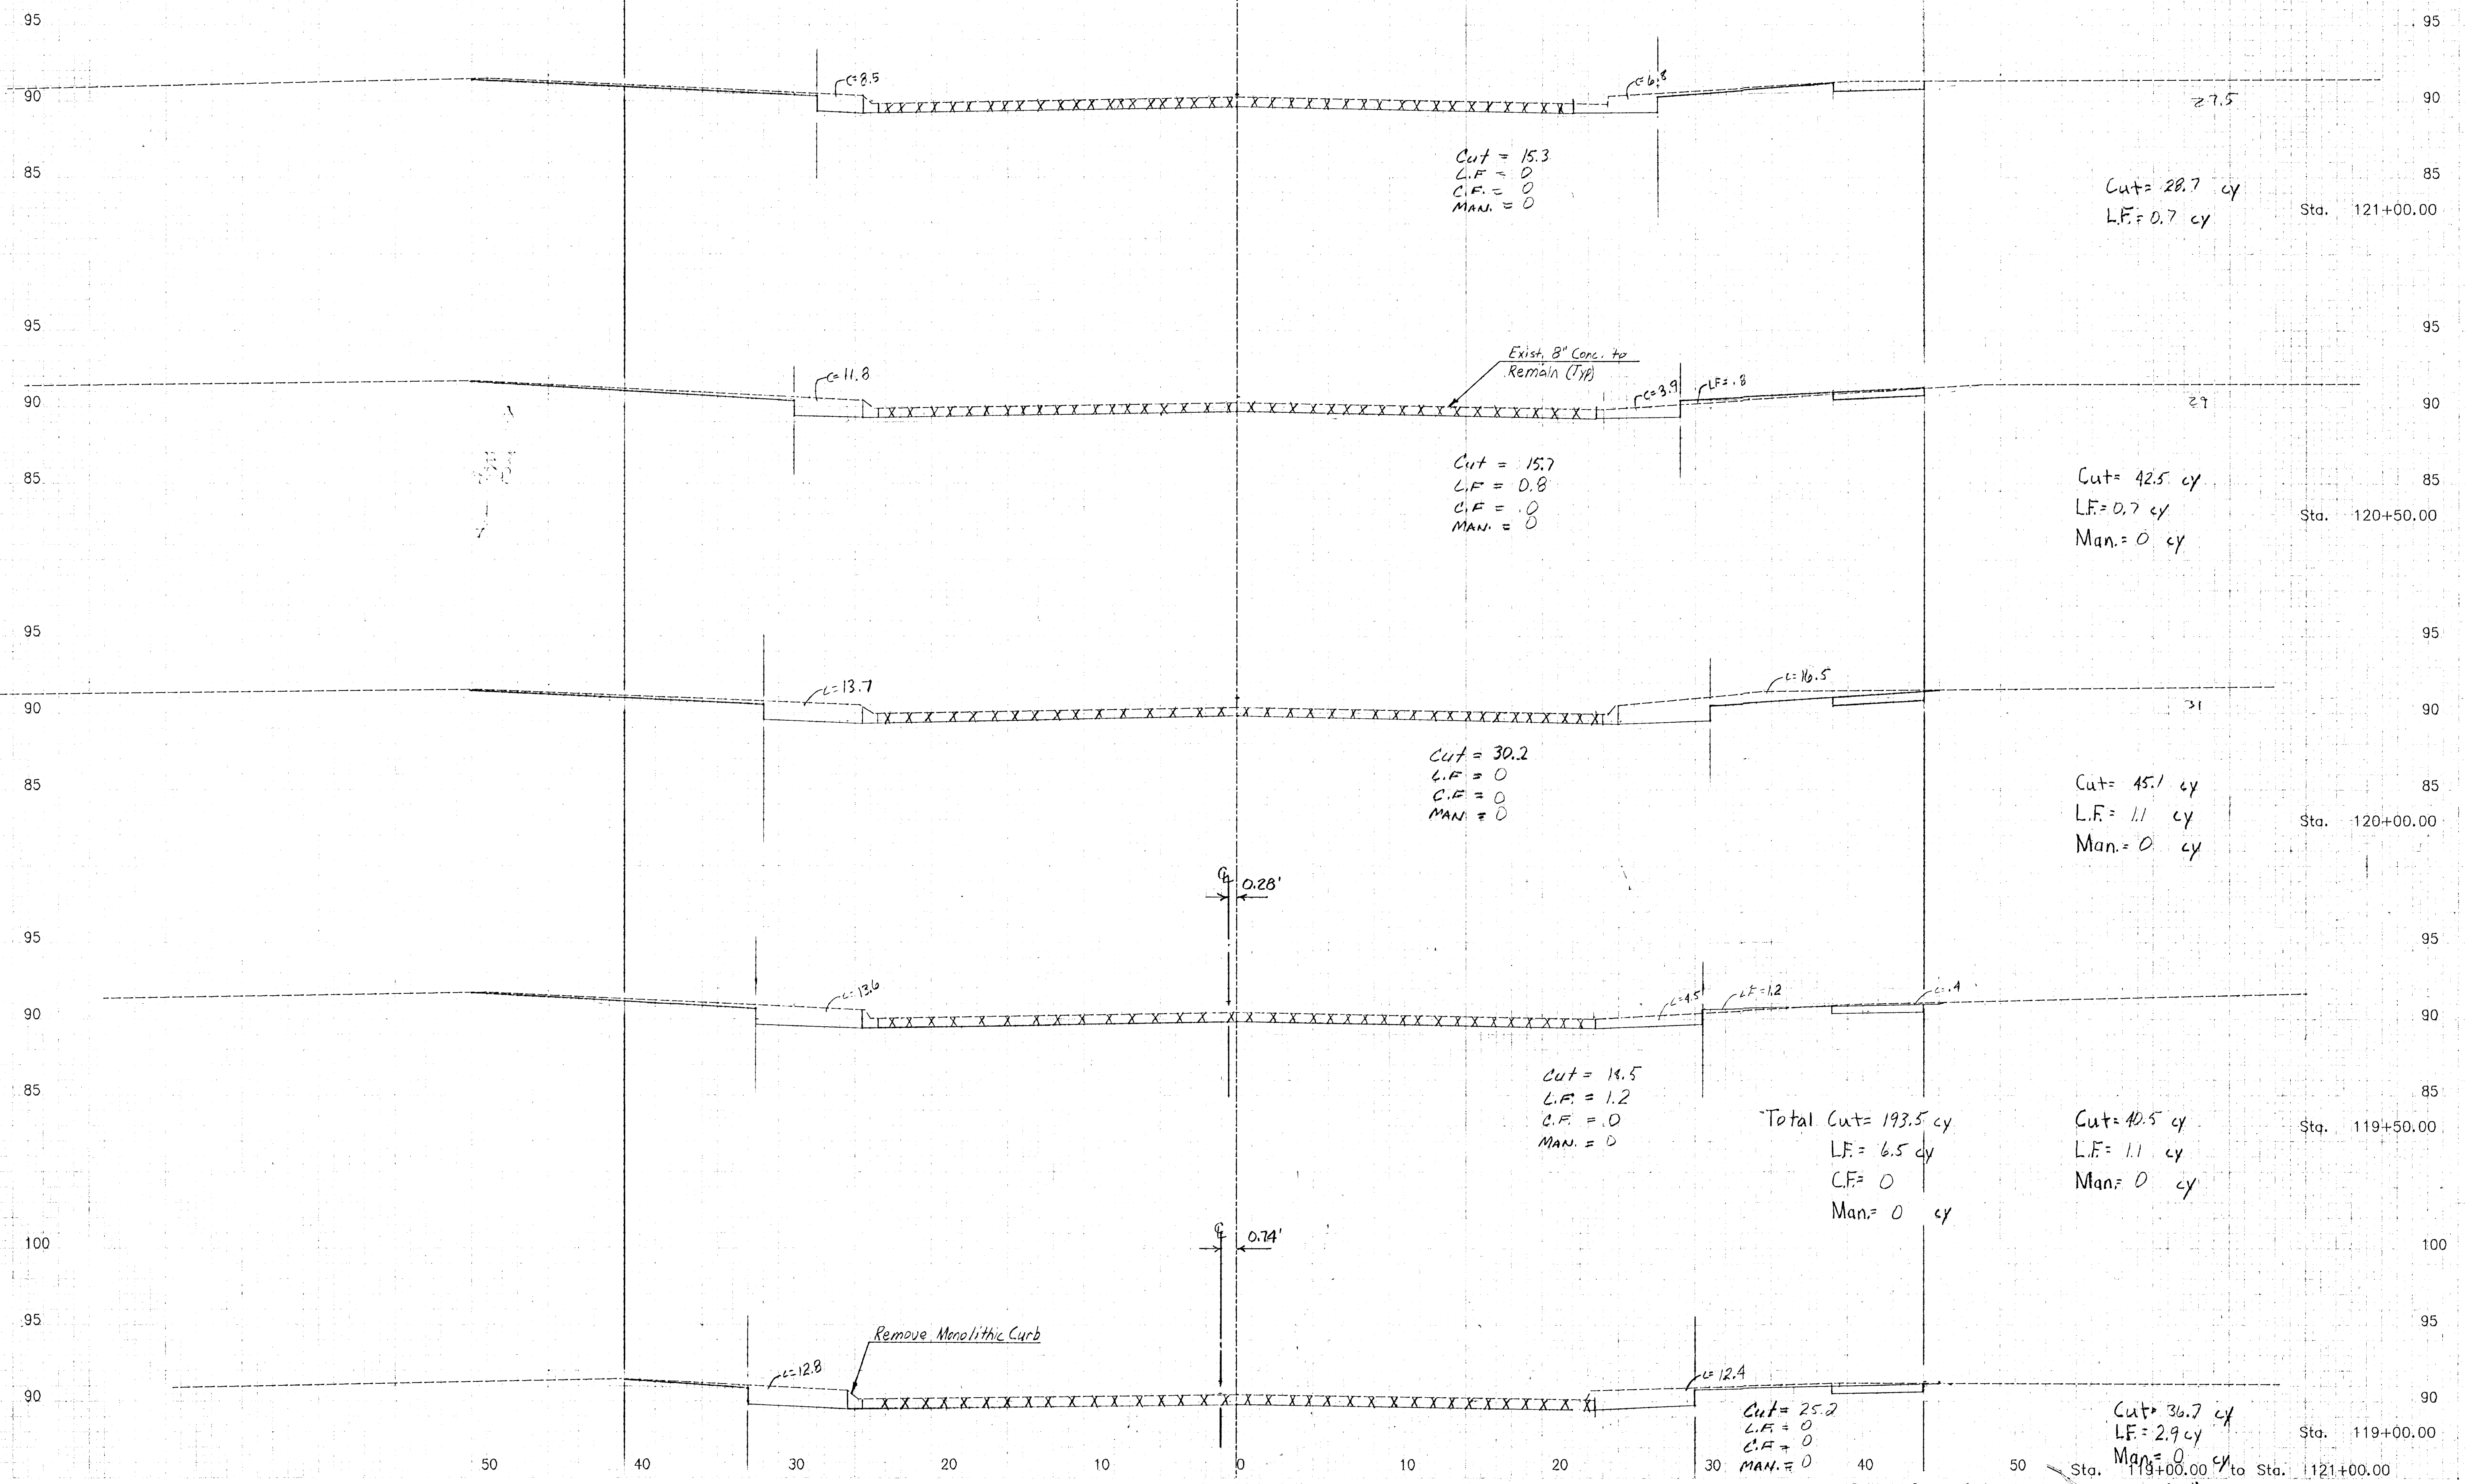

Cut = 15.3
L.F. = 0
C.F. = 0
MAN. = 0

Cut = 28.7 cy
L.F. = 0.7 cy

Sta. 121+00.00

Cut = 15.7
L.F. = 0.8
C.F. = 0
MAN. = 0

Cut = 42.5 cy
L.F. = 0.7 cy
Man. = 0 cy

Sta. 120+50.00

Cut = 30.2
L.F. = 0
C.F. = 0
MAN. = 0

Cut = 45.1 cy
L.F. = 1.1 cy
Man. = 0 cy

Sta. 120+00.00

Cut = 19.5
L.F. = 1.2
C.F. = 0
MAN. = 0

Total Cut = 193.5 cy
L.F. = 6.5 cy
C.F. = 0
Man. = 0 cy

Cut = 40.5 cy
L.F. = 1.1 cy
Man. = 0 cy

Sta. 119+50.00

Cut = 25.2
L.F. = 0
C.F. = 0
MAN. = 0

Cut = 36.7 cy
L.F. = 2.9 cy
Man. = 0 cy

Sta. 119+00.00 to Sta. 121+00.00

SOUTH SENECA