


FHWA REG. NO.	STATE	PROJECT NO.	YEAR	SHEET NUMBER	TOTAL SHEETS
7	KANSAS	87 N-0099-01	1999	7	68

POT: PK Nail @ Sta. 5+243.840 on Maple
 21.290 M NE to SW corner of brick porch, House # 812
 10.659 M SE to nails in NW side of Power Pole
 22.616 M SW to NE Corner of tan brick Bldg., #827

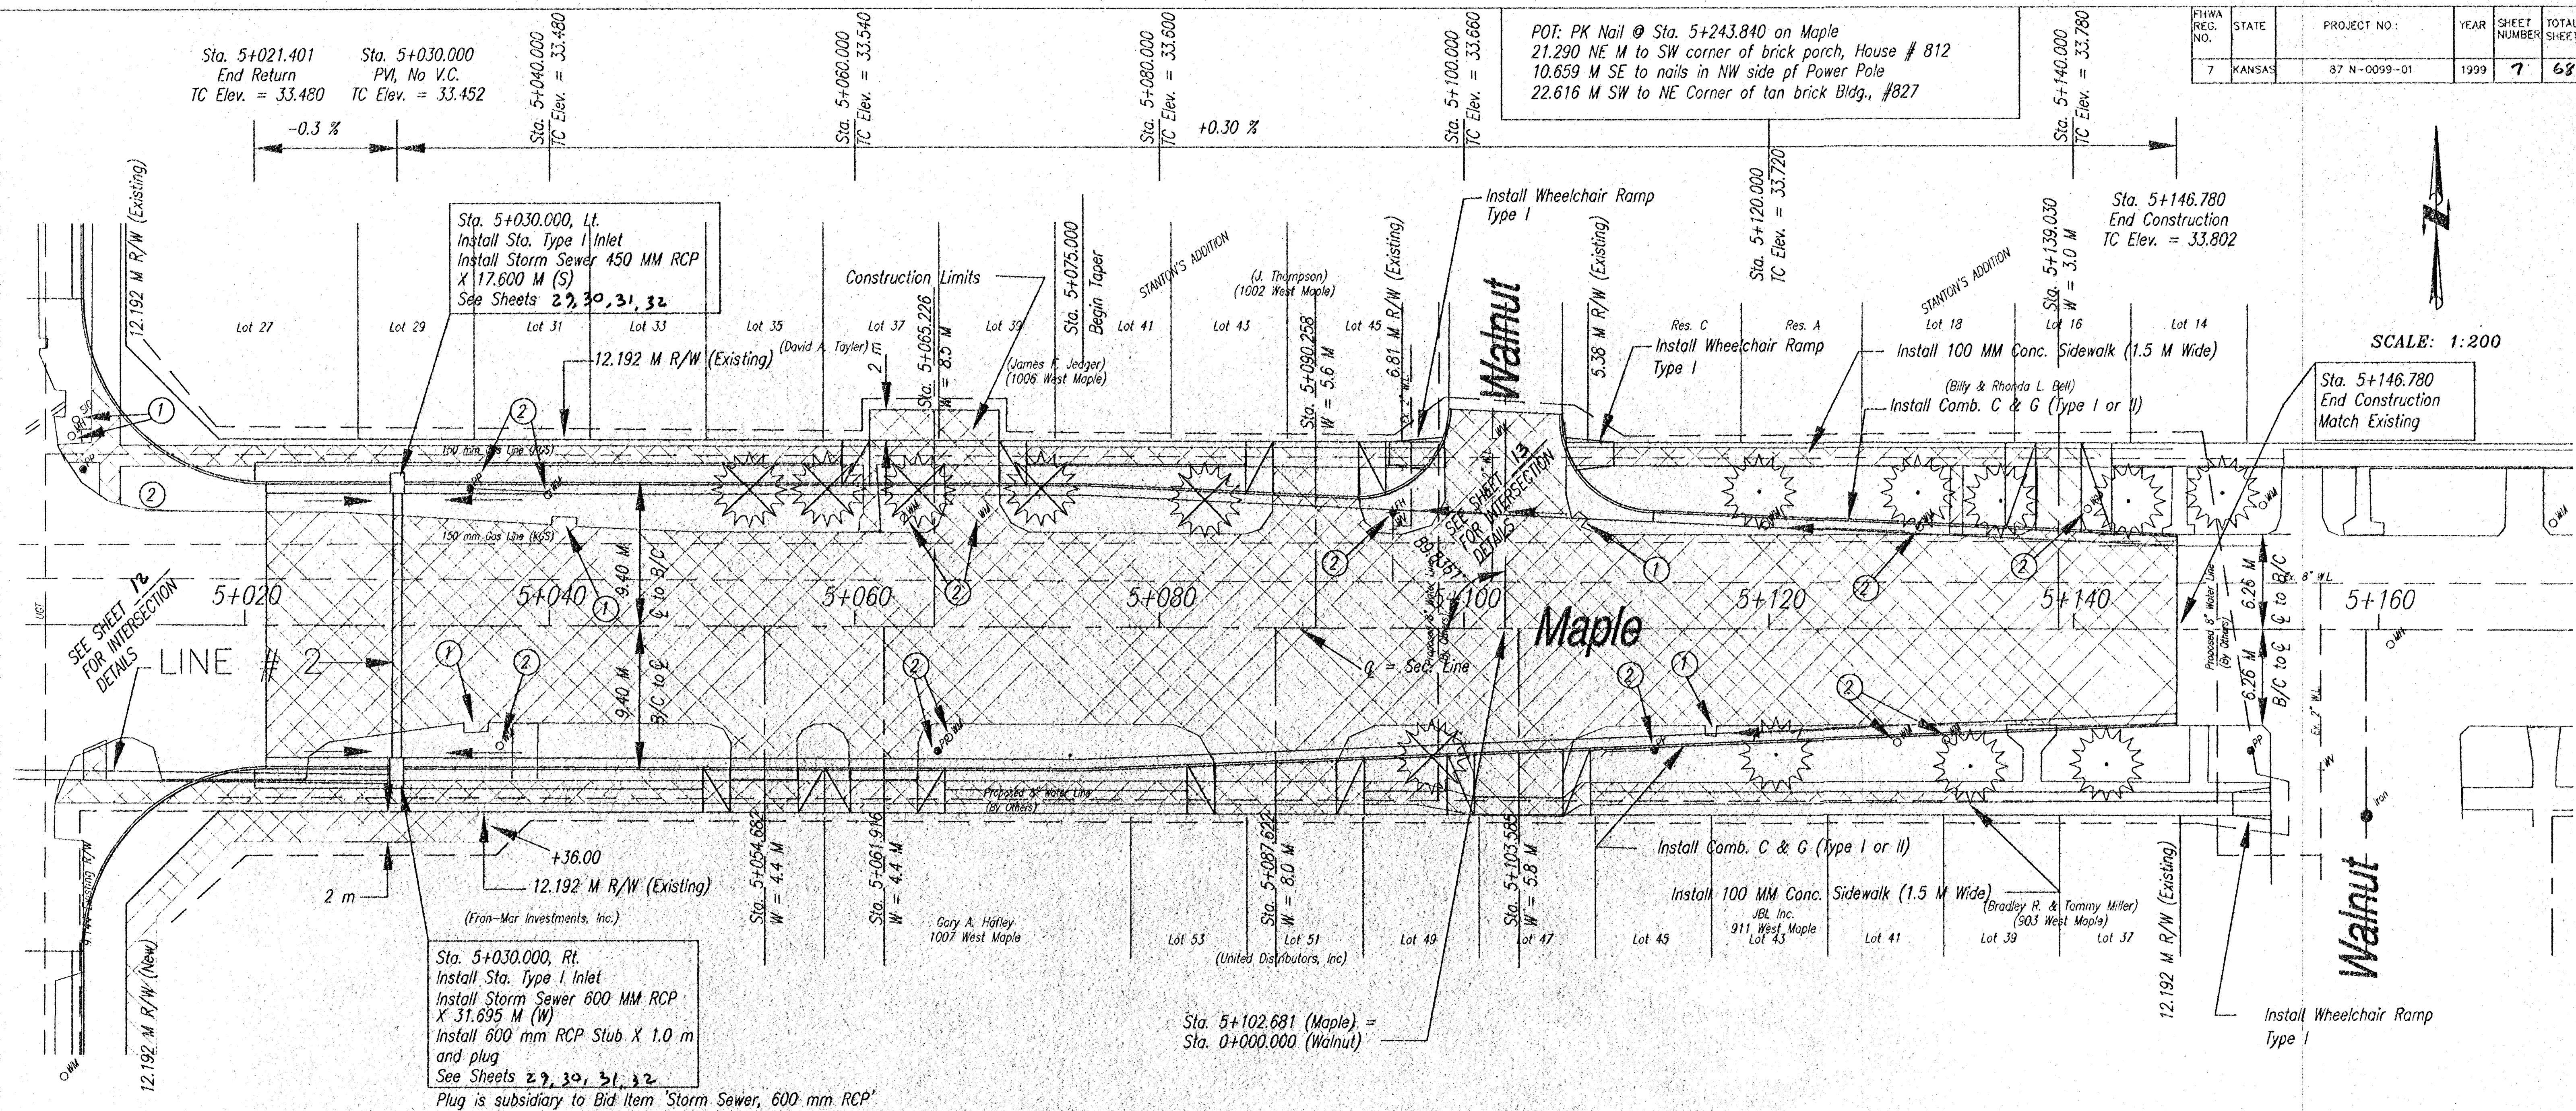

SCALE: 1:200

LEGEND:

- Remove Existing Pavement
- ① Remove
- ② To Be Adjusted or Relocated by Others
- ③ Remove and Install Sidewalk, 1 M Beyond R/W to match existing
- Install 50MM RCC for Comm. Cable
- ⓐ Install Junction Boxes @ 45 M Spacing

Note 1: See Sheet 33 for location of Conduit and Junction Boxes.

PLAN SHEET - MAPLE
 From Sta. 5+021.401 to Sta. 5+146.780

SCALE:	APPROVED:	DRAWN BY:
DATE:	CHECKED:	
PROJECT NO.	SHEET NO.	

Municipal Engineers, P.A.
 254-LAURA, SUITE 201, WICHITA, KANSAS 67211
 316-262-3842 (TEL.)
 316-262-8634 (FAX)

Bench Mark # 200: Chiseled square at NW corner of parking lot of Richmond Electric @ 911 West Maple. Sta. 5+098.377, Rt. Elev. = 33.708