


FHWA REG. NO.	STATE	PROJECT NO.:	YEAR	SHEET NUMBER	TOTAL SHEETS
7	KANSAS	87 N-0099-01	1999	10	68

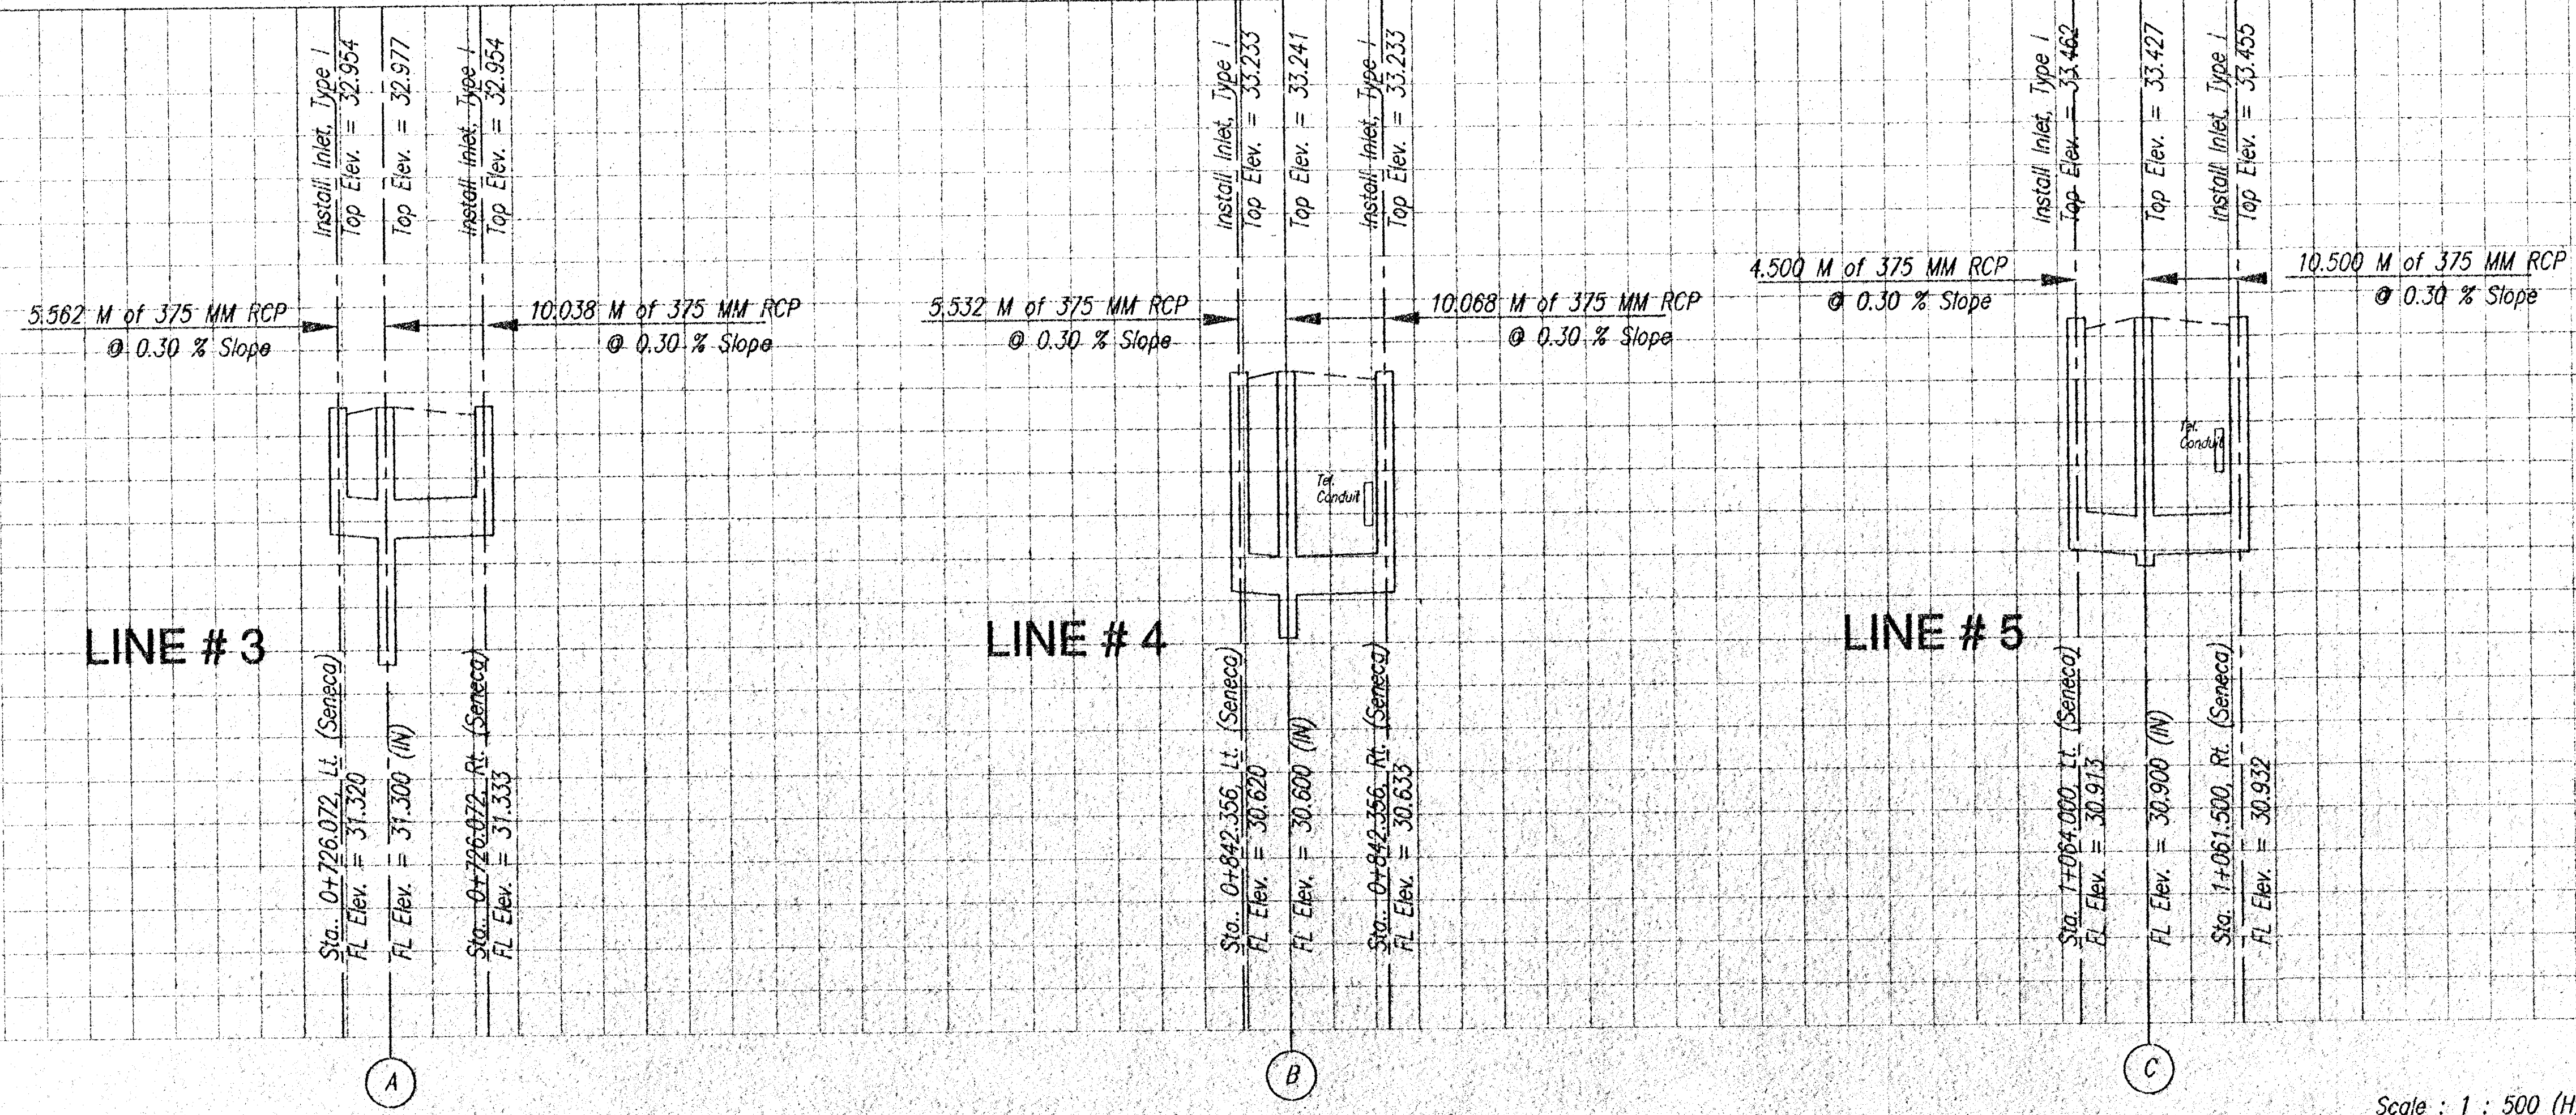

STORM SEWER PROFILES - LINE # 3, 4, 5

SCALE:	APPROVED:	DRAWN BY:
DATE:	CHECKED:	CHECKED:
PROJECT NO:	SHEET NO:	

ME MUNICIPAL ENGINEERS, P.A.
254 LAURA, SUITE 201, WICHITA, KANSAS 67211
316-262-3842 (TEL.)
316-262-8834 (FAX)