



FHA SECTION NO.	STATE	PROJECT NO.	YEAR	SHEET NUMBER	TOTAL SHEETS
7	KANSAS	97 N-0099-01	1999	11	68

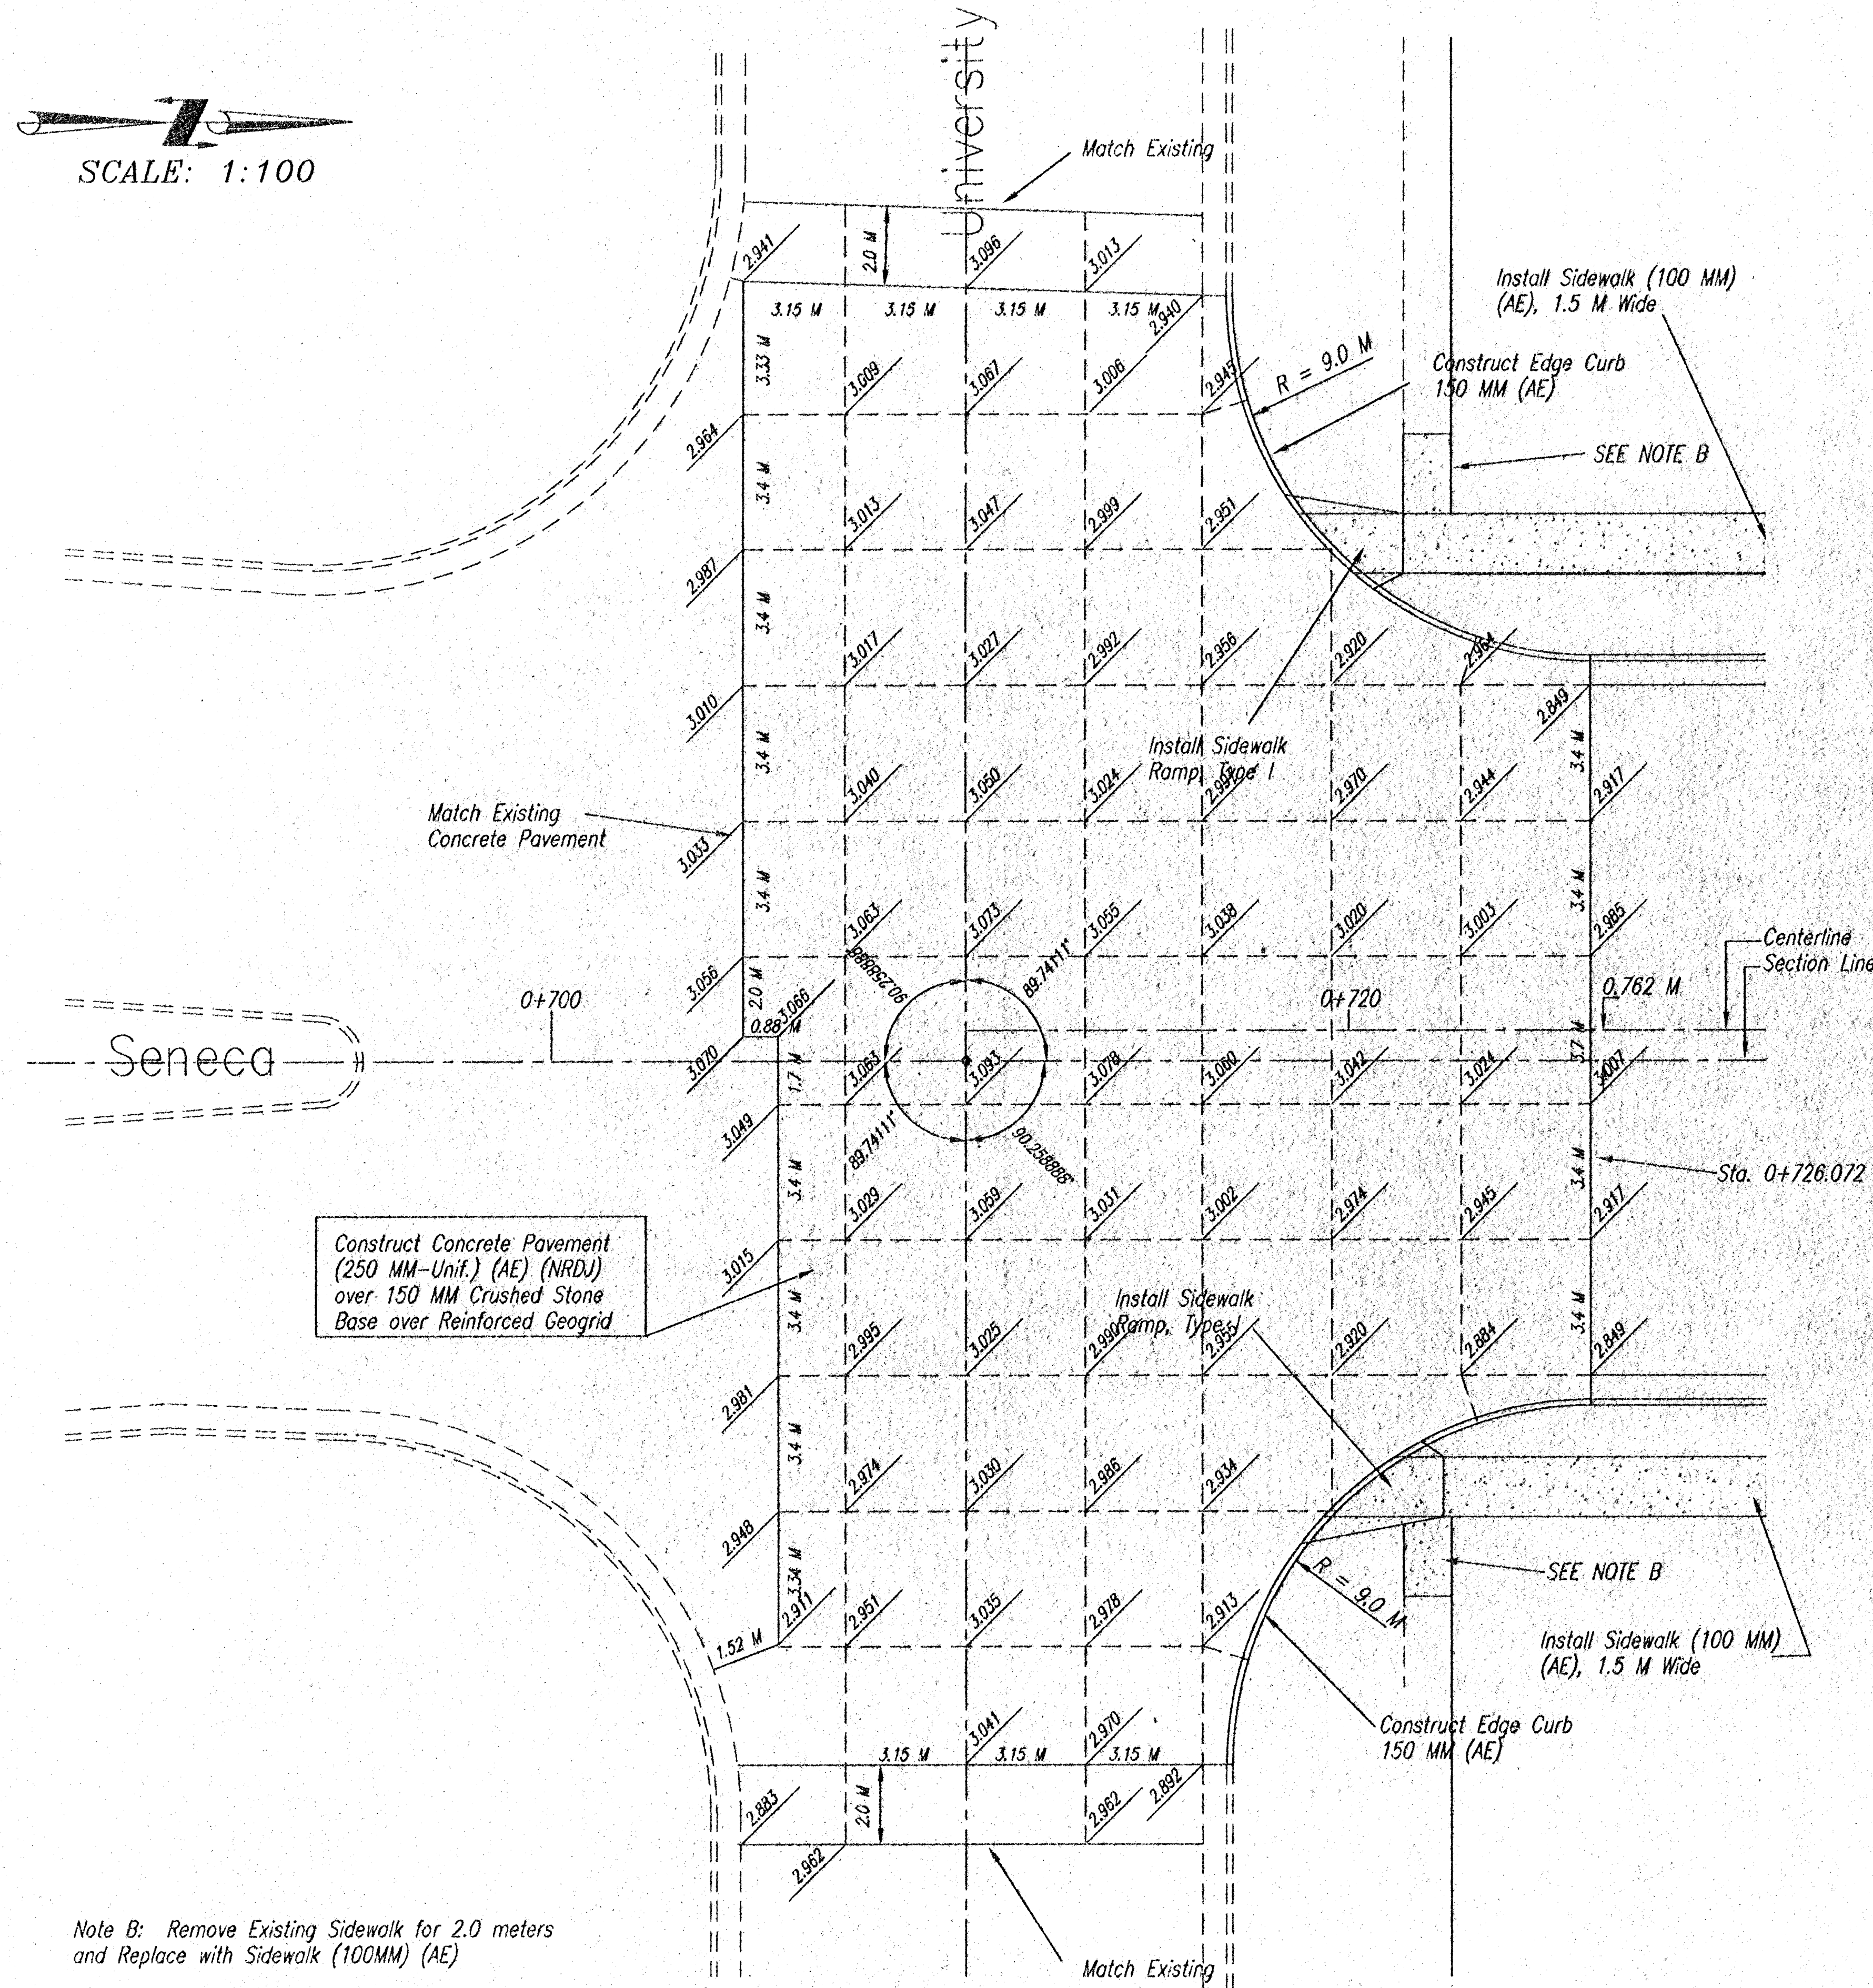

Note B: Remove Existing Sidewalk for 2.0 meters and Replace with Sidewalk (100MM) (AE)

Note B: Remove Existing Sidewalk for 2.0 meters and Replace with Sidewalk (100MM) (AE)

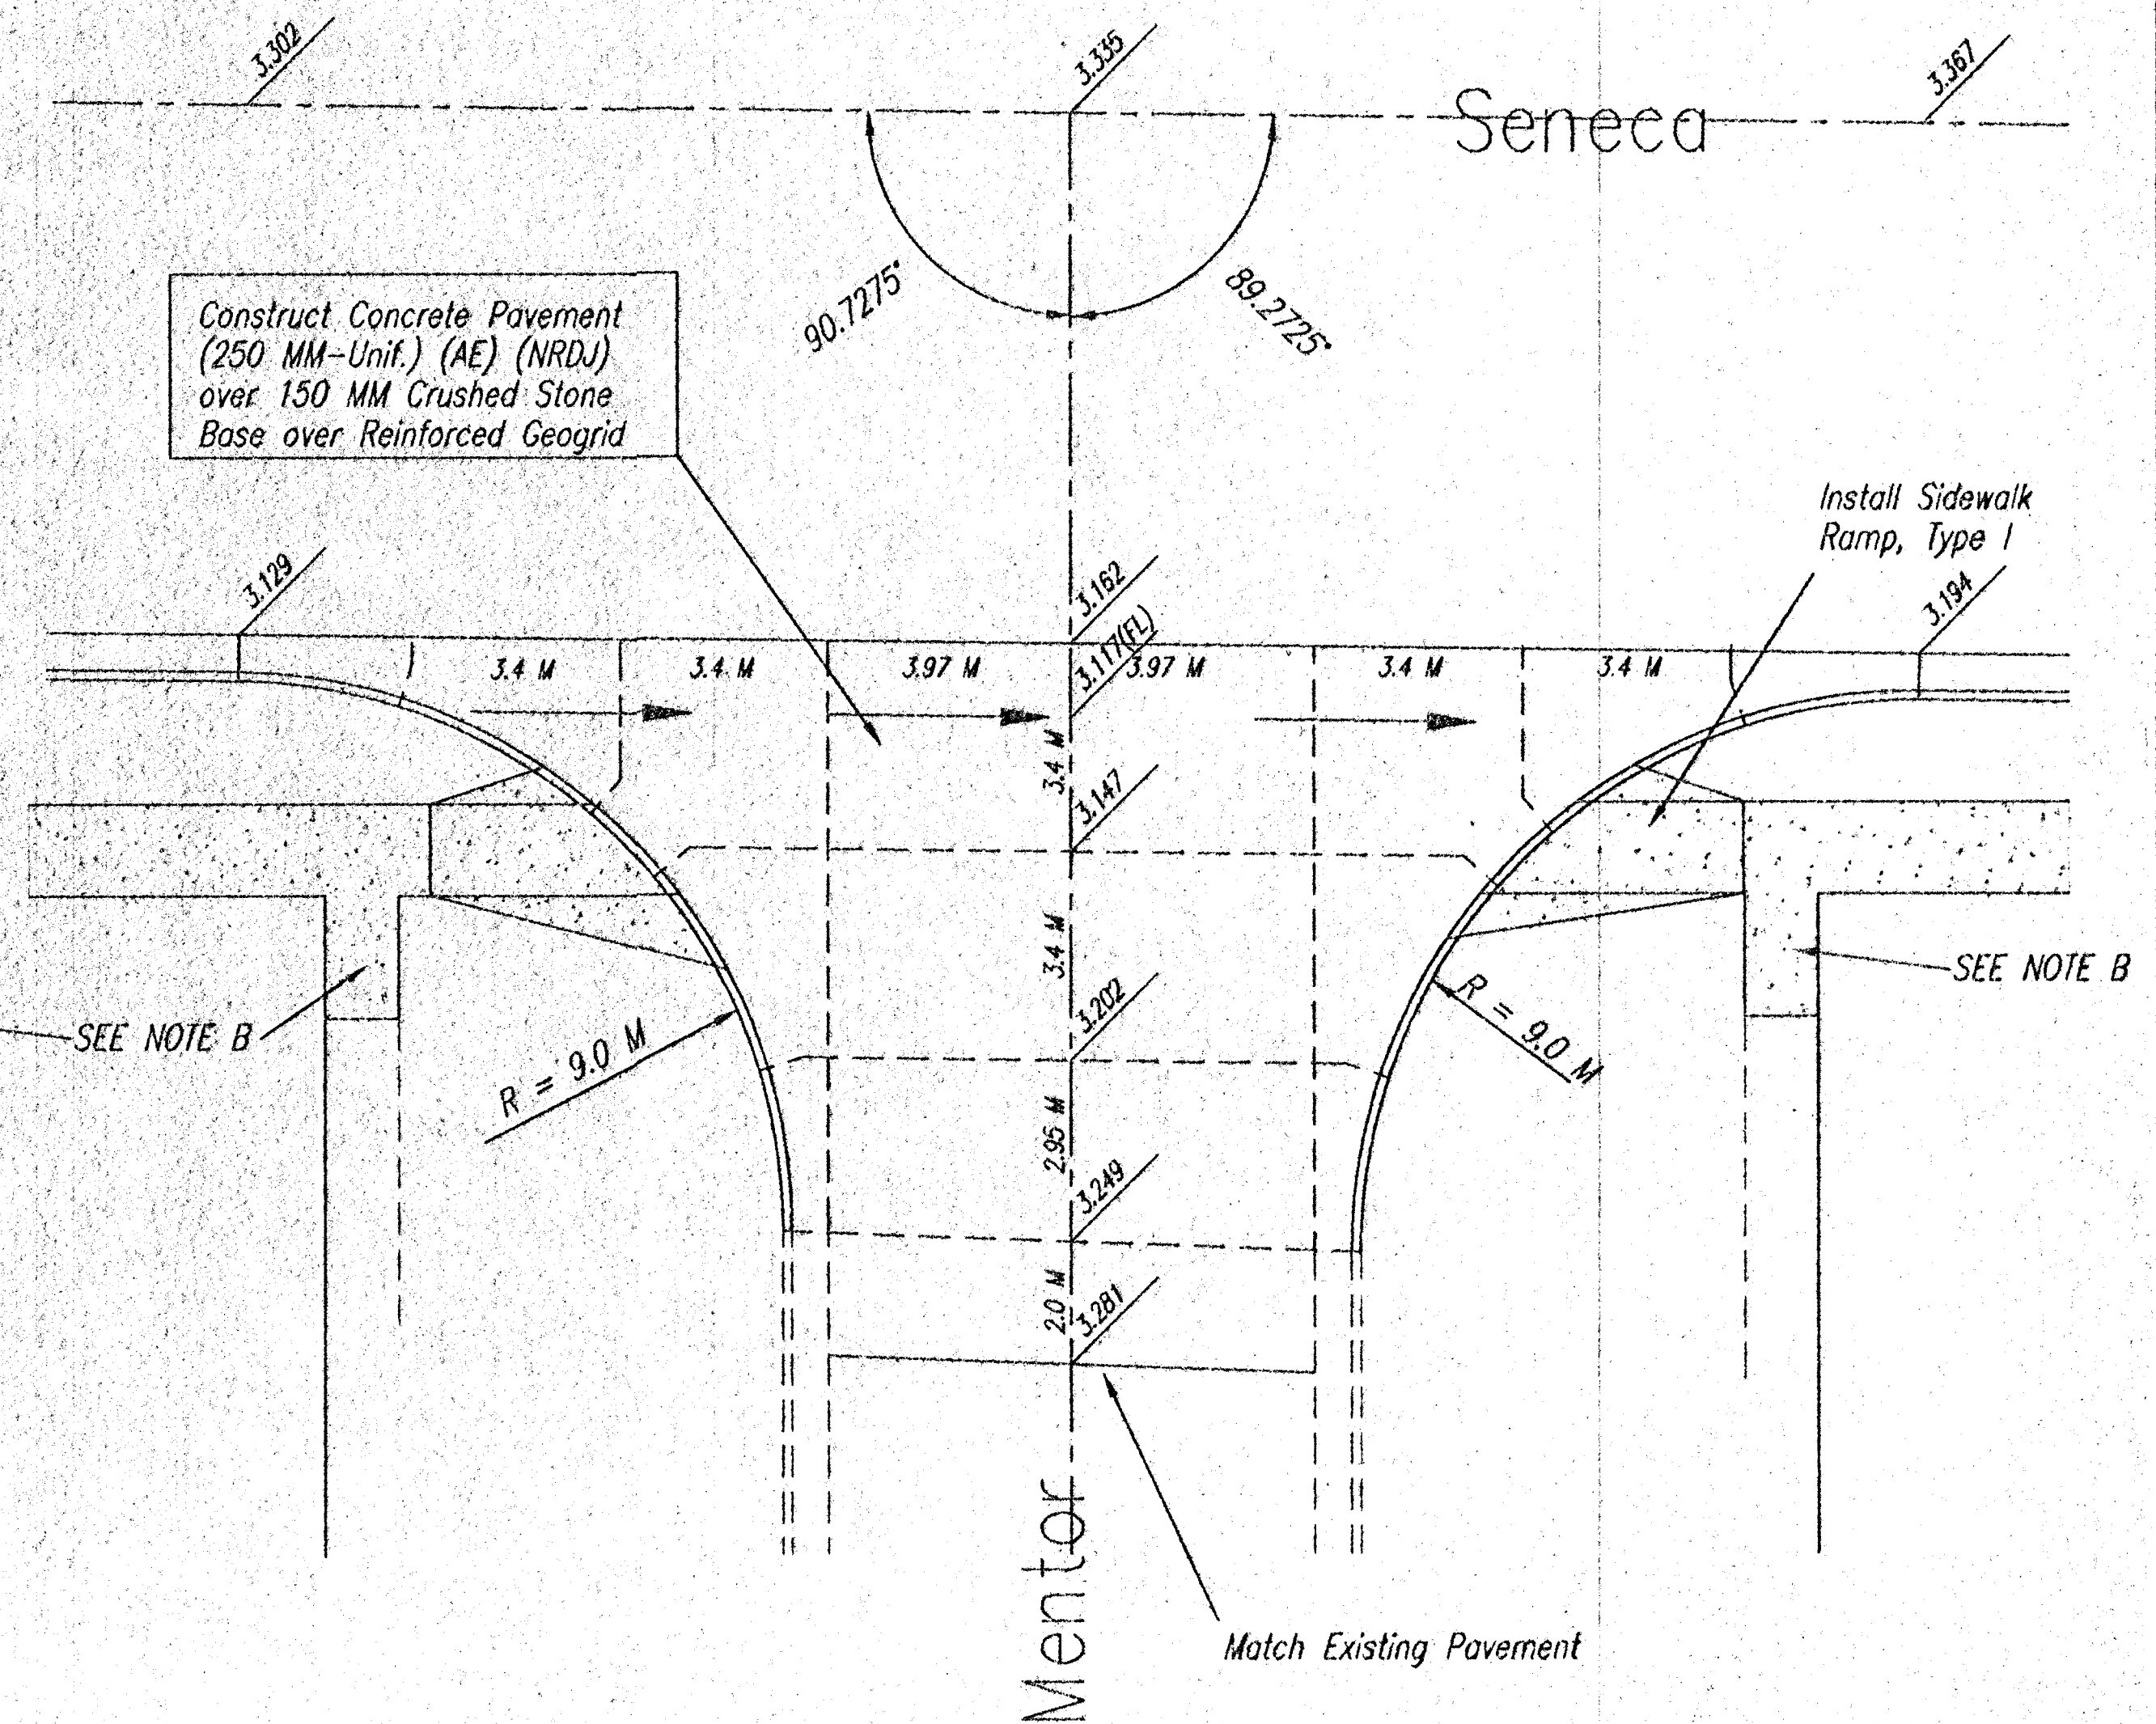

INTERSECTION DETAILS

SCALE:	APPROVED:	DRAWN BY:
DATE:		CHECKED:
PROJECT NO:		SHEET NO:

ME MUNICIPAL ENGINEERS, P.A.
254-LAURA, SUITE 201, WICHITA, KANSAS 67211
316-262-3842 (TEL.)
316-262-8834 (FAX)