
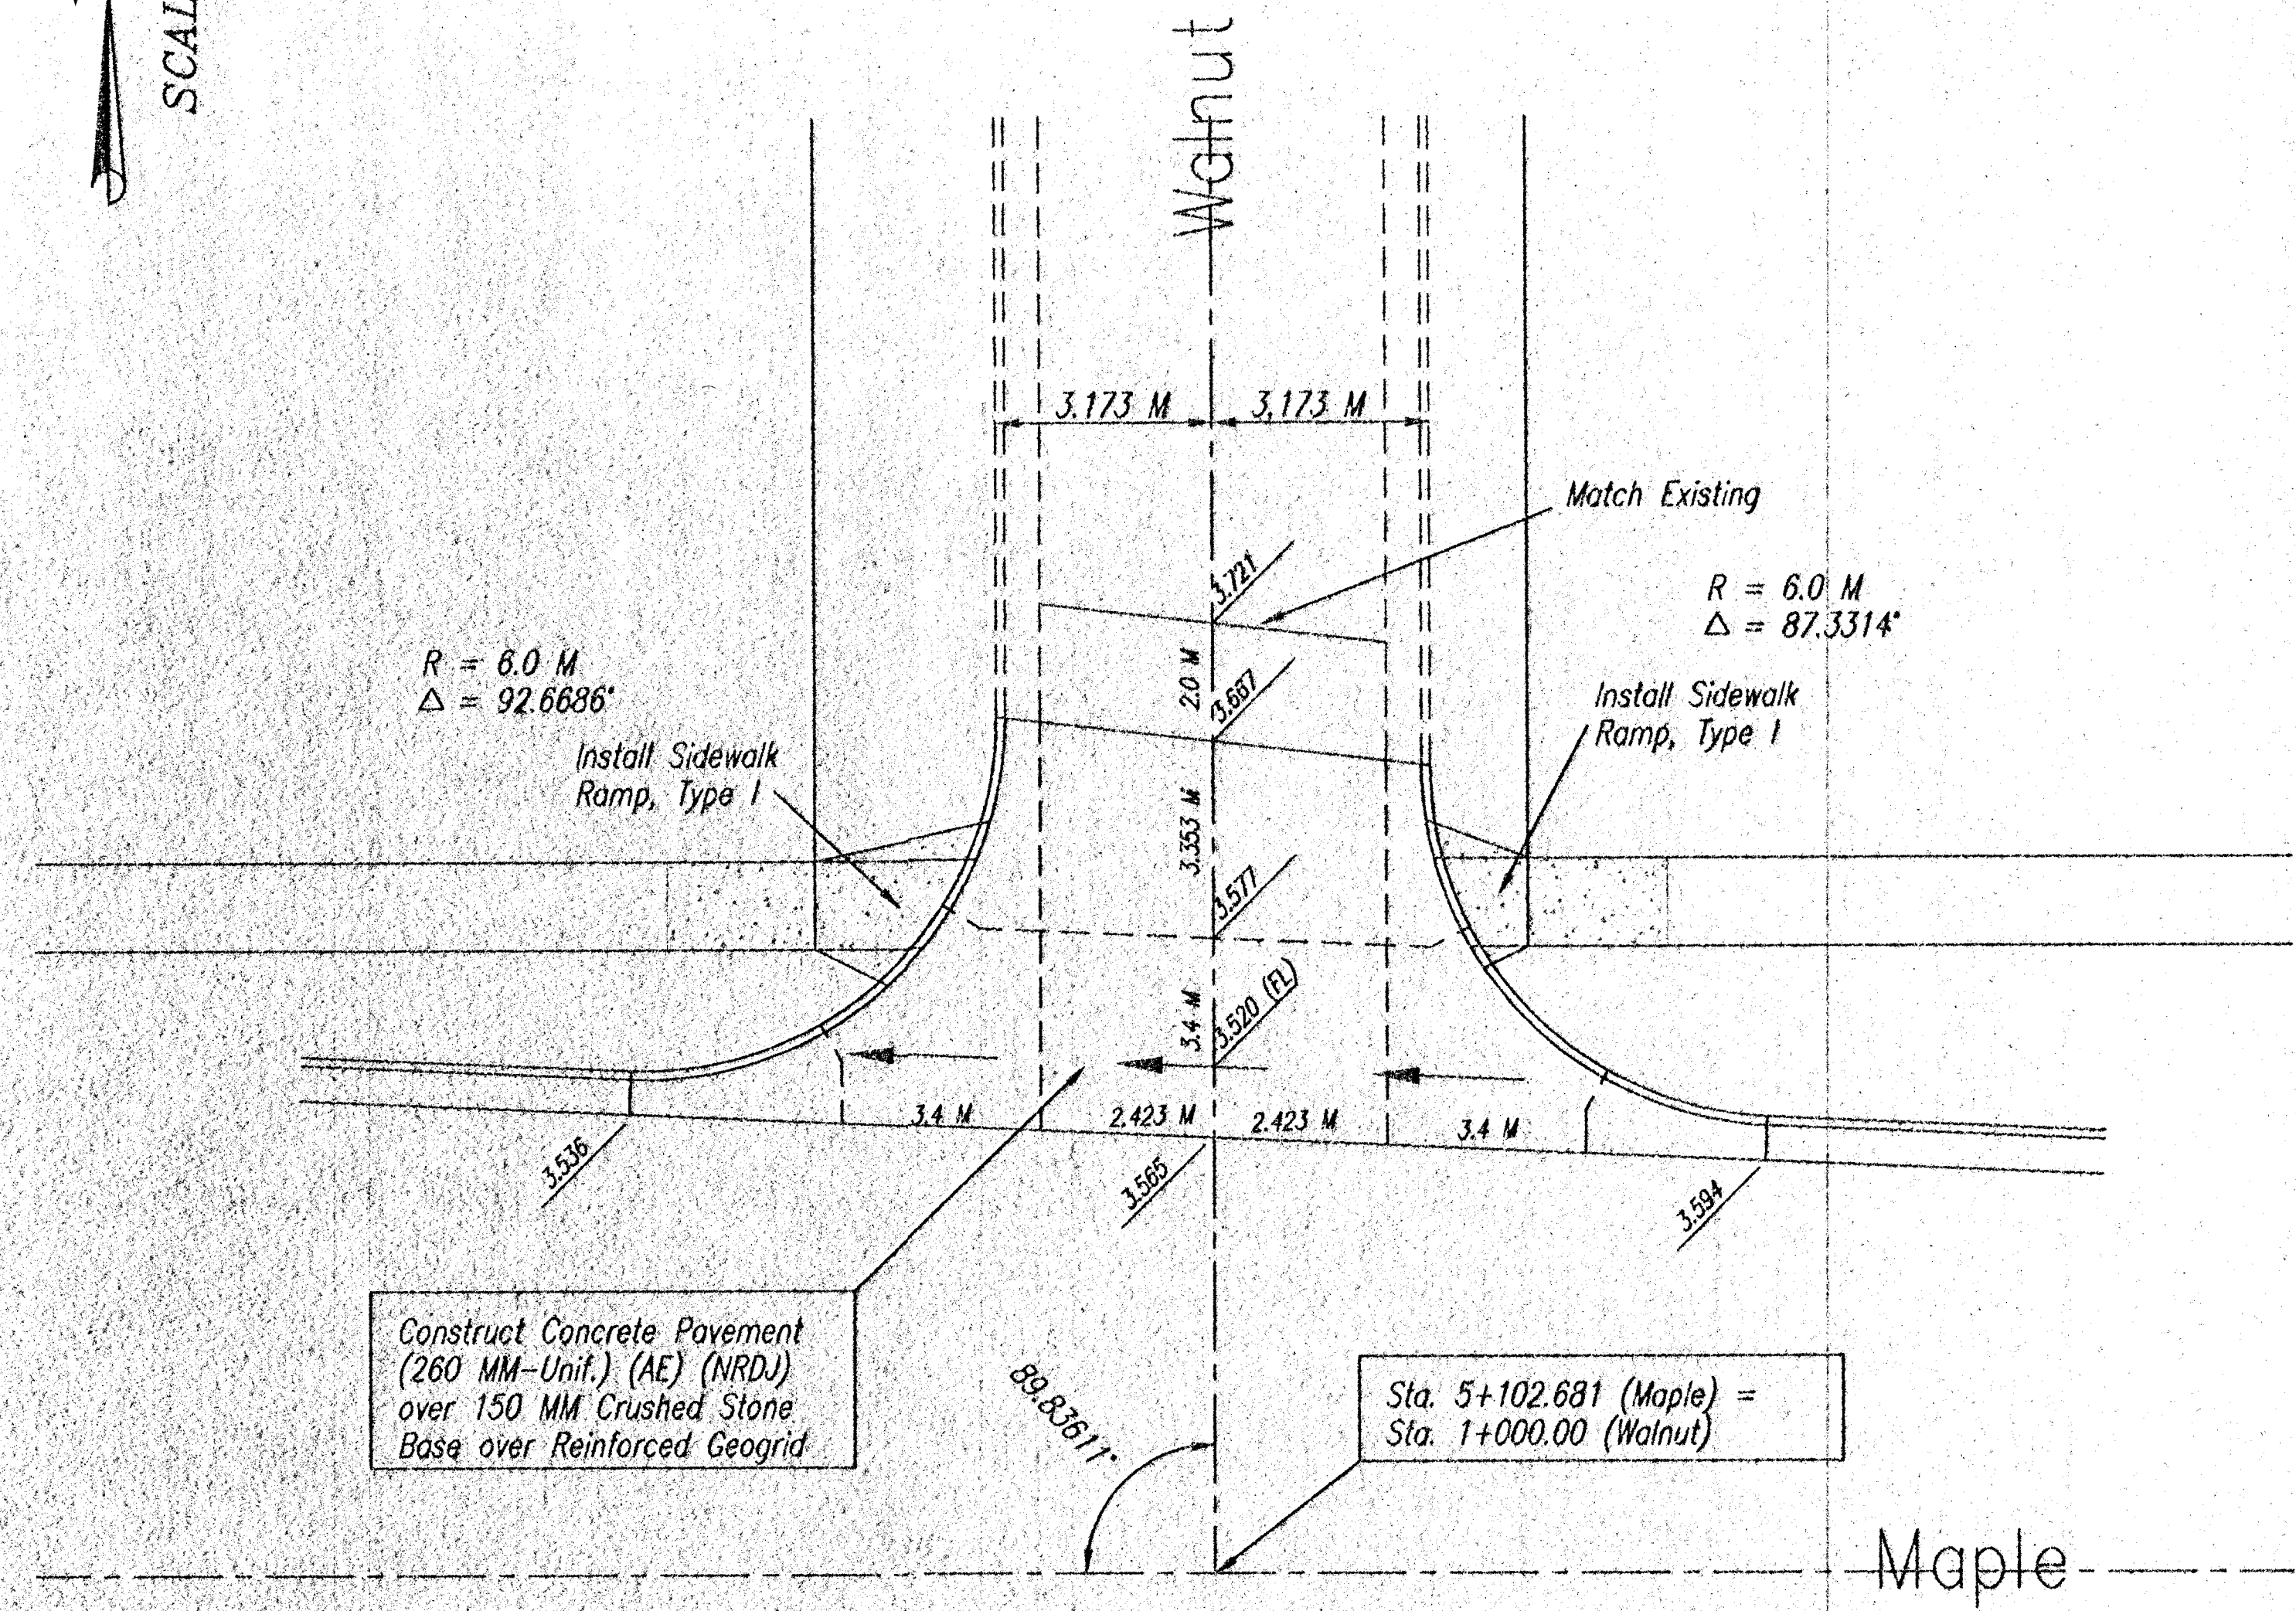
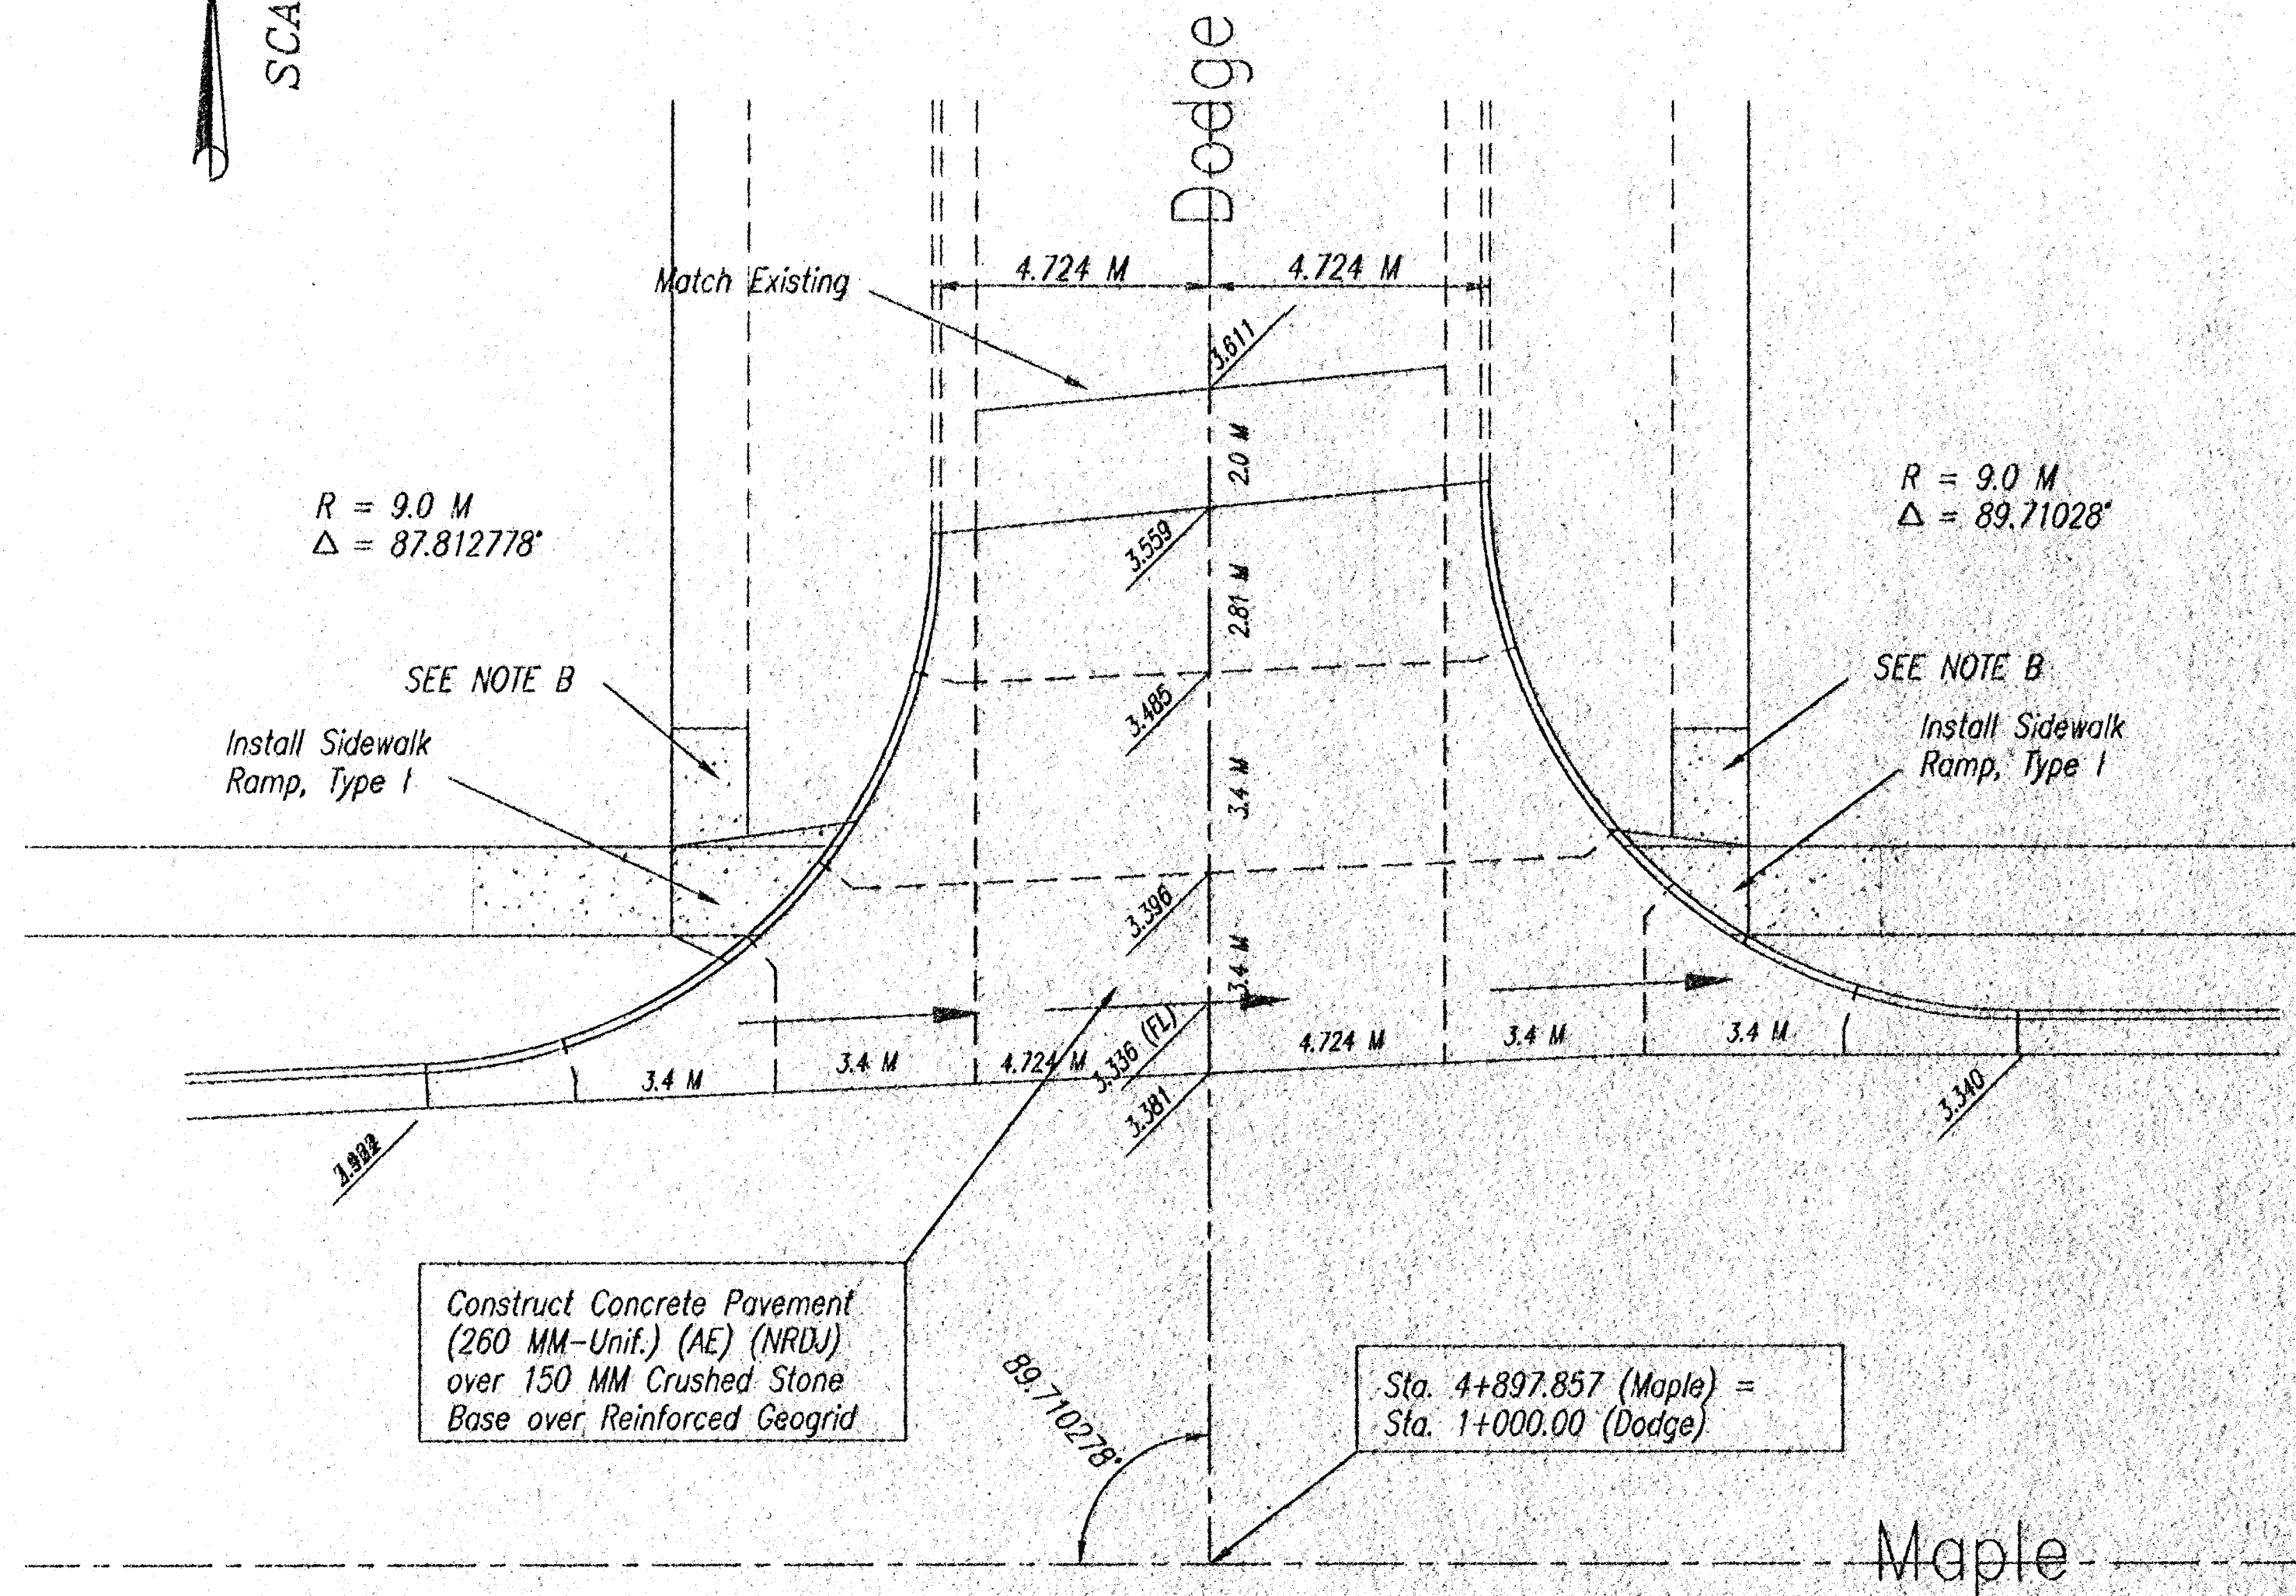



FYMA REGION NO.	STATE	PROJECT NO.	YEAR	SHEET NUMBER	TOTAL SHEETS
7	KANSAS	87 N-0099-01	1999	13	68

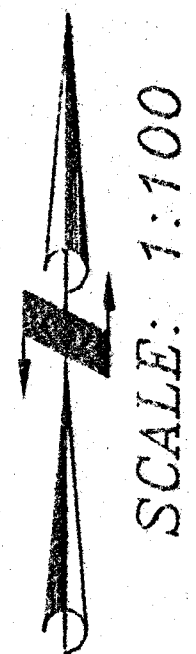

Note B: Remove Existing Sidewalk for 2.0 meters and Replace with Sidewalk (100MM) (AE)

INTERSECTION DETAILS

SCALE:	APPROVED:	DRAWN BY:
DATE:	CHECKED:	CHECKED:
PROJECT NO:		SHEET NO.:

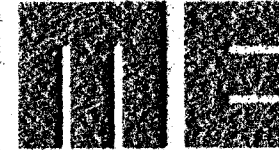
MUNICIPAL ENGINEERS, P.A.
 254-LAURA, SUITE 201, WICHITA, KANSAS 67211
 316-262-3842 (TEL.)
 316-262-8634 (FAX)