


FHWA REG. NO.	STATE	PROJECT NO.:	YEAR	SHEET NUMBER	TOTAL SHEETS
7	KANSAS	87 N-0099-01	1999	53	68

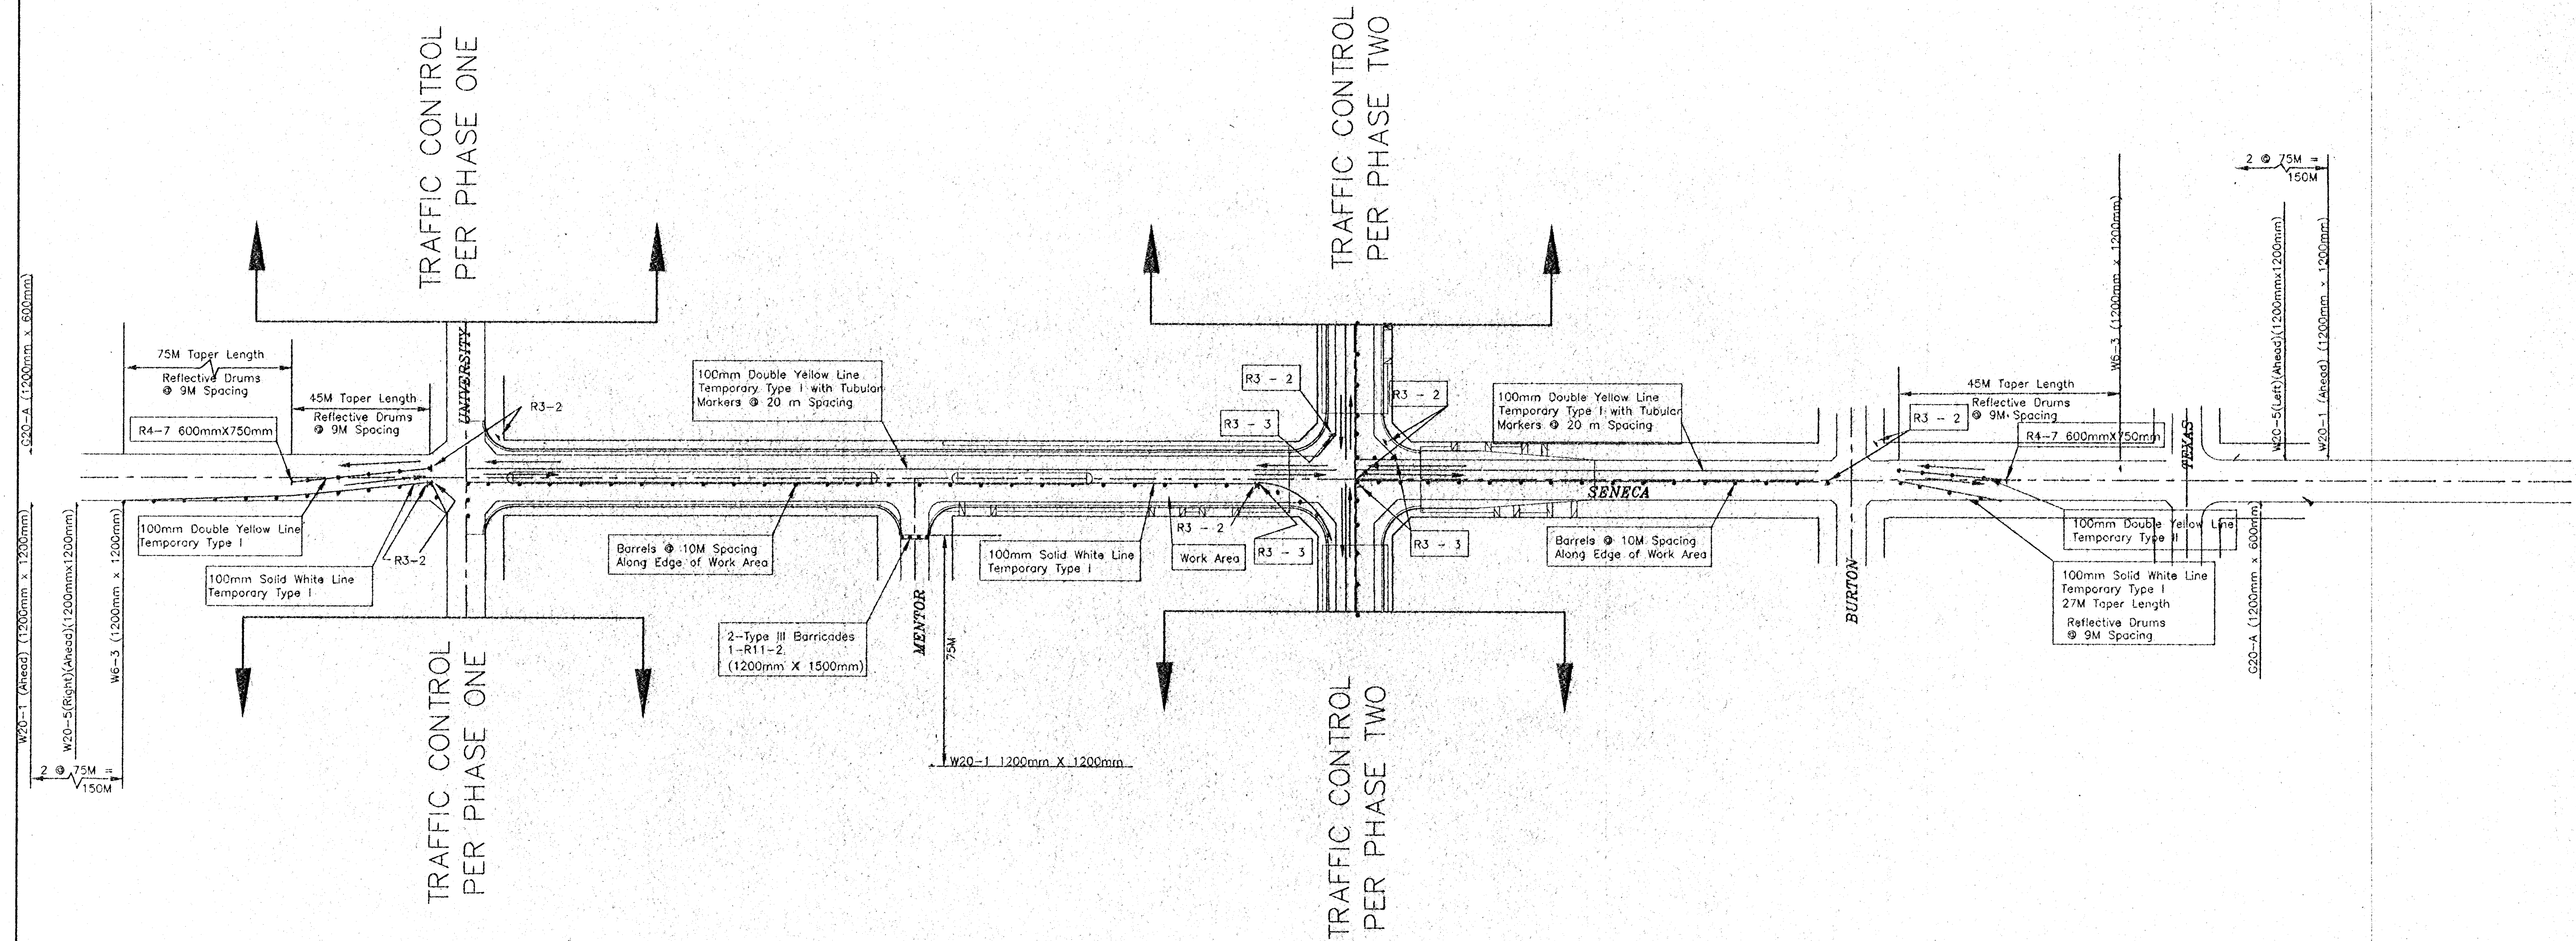

PHASE THREE

CONSTRUCTION TRAFFIC CONTROL PLAN		
SCALE:	APPROVED:	DRAWN BY:
DATE:		CHECKED:
PROJECT NO.:		SHEET NO.:

ME MUNICIPAL ENGINEERS, P.A.
 254-LAURA, SUITE 201, WICHITA, KANSAS 67211
 316-262-3842 (TEL.)
 316-262-3634 (FAX)