


LEGEND

- = EXIST. SIDEWALK
- = PARKING
- = PROP. SIDEWALK
- = CONST. CONC. DRIVE
- = CONST. ASPH. PVMT.

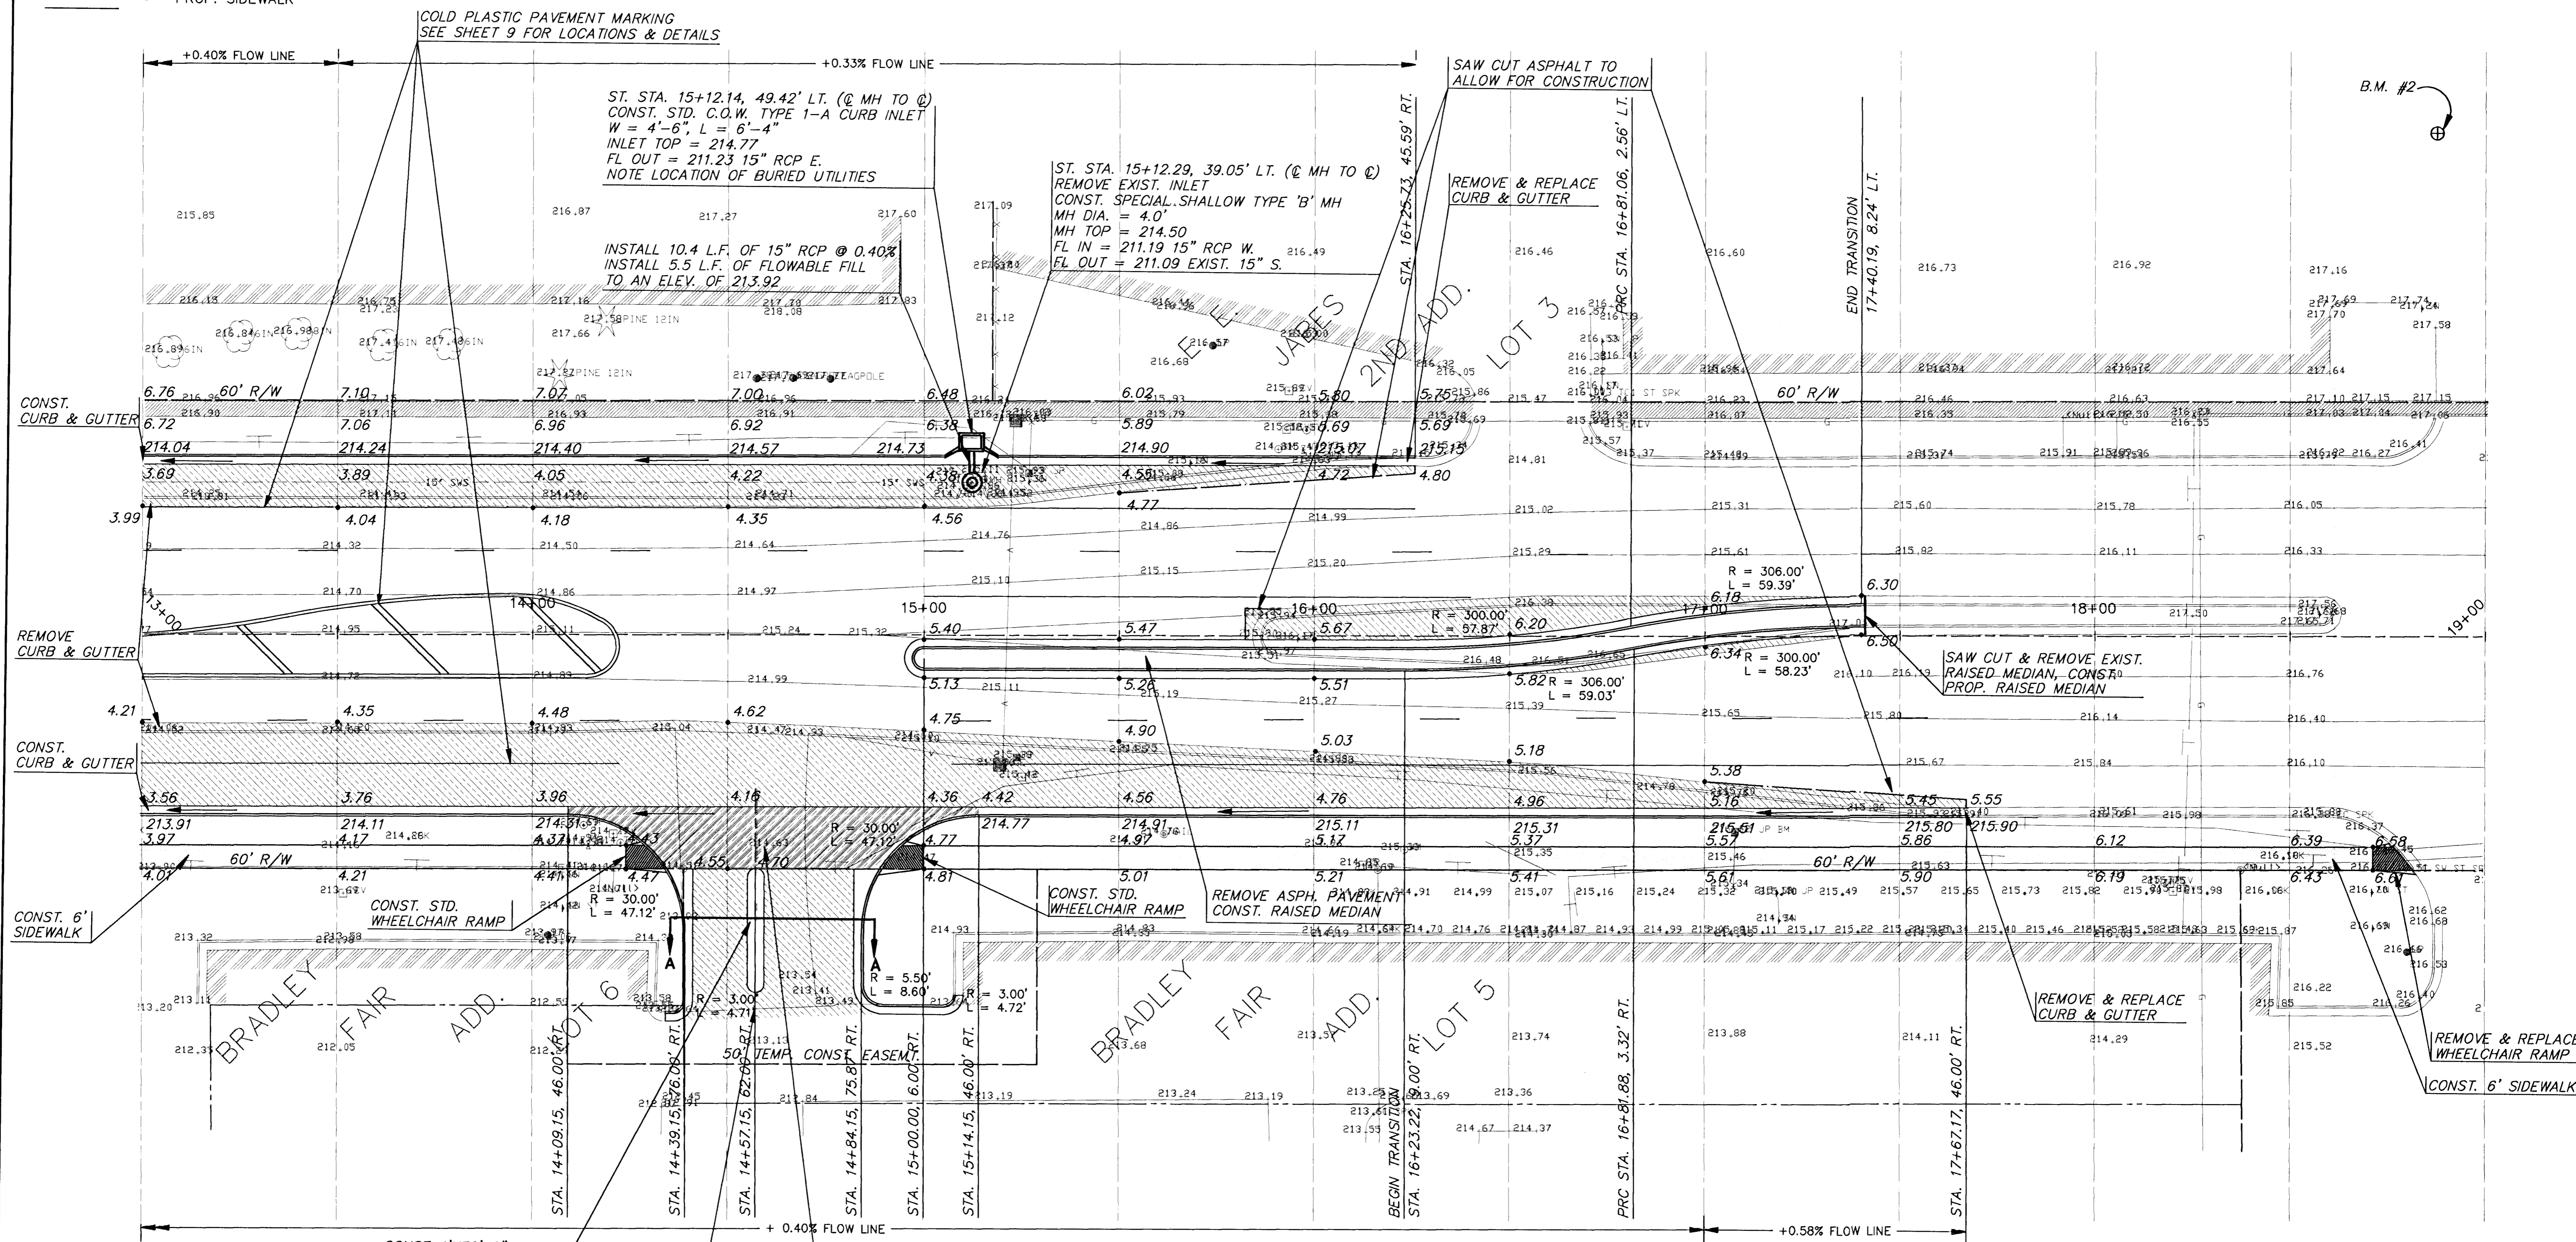

NOTES
 ALL STATIONING, RADII, PAVEMENT WIDTHS AND OFFSETS ARE MEASURED TO THE FACE OF CURB, UNLESS NOTED OTHERWISE. ELEVATIONS ARE THE HIGH EDGE AND TOP OF CURB.

	BRADLEY FAIR NORTH ROCK ROAD STREET IMPROVEMENTS STA. 13+00 TO 19+00	Design JTC
		Drawn by JTC
		Checked by KHB
		Date JUNE/94
		Job no. 93092
MID-KANSAS ENGINEERING CONSULTANTS INC. 3500 NORTH ROCK ROAD BUILDING #800 WICHITA, KANSAS 67226		Sheet 6 of 12
(316) 636-5566		9392PAV2