
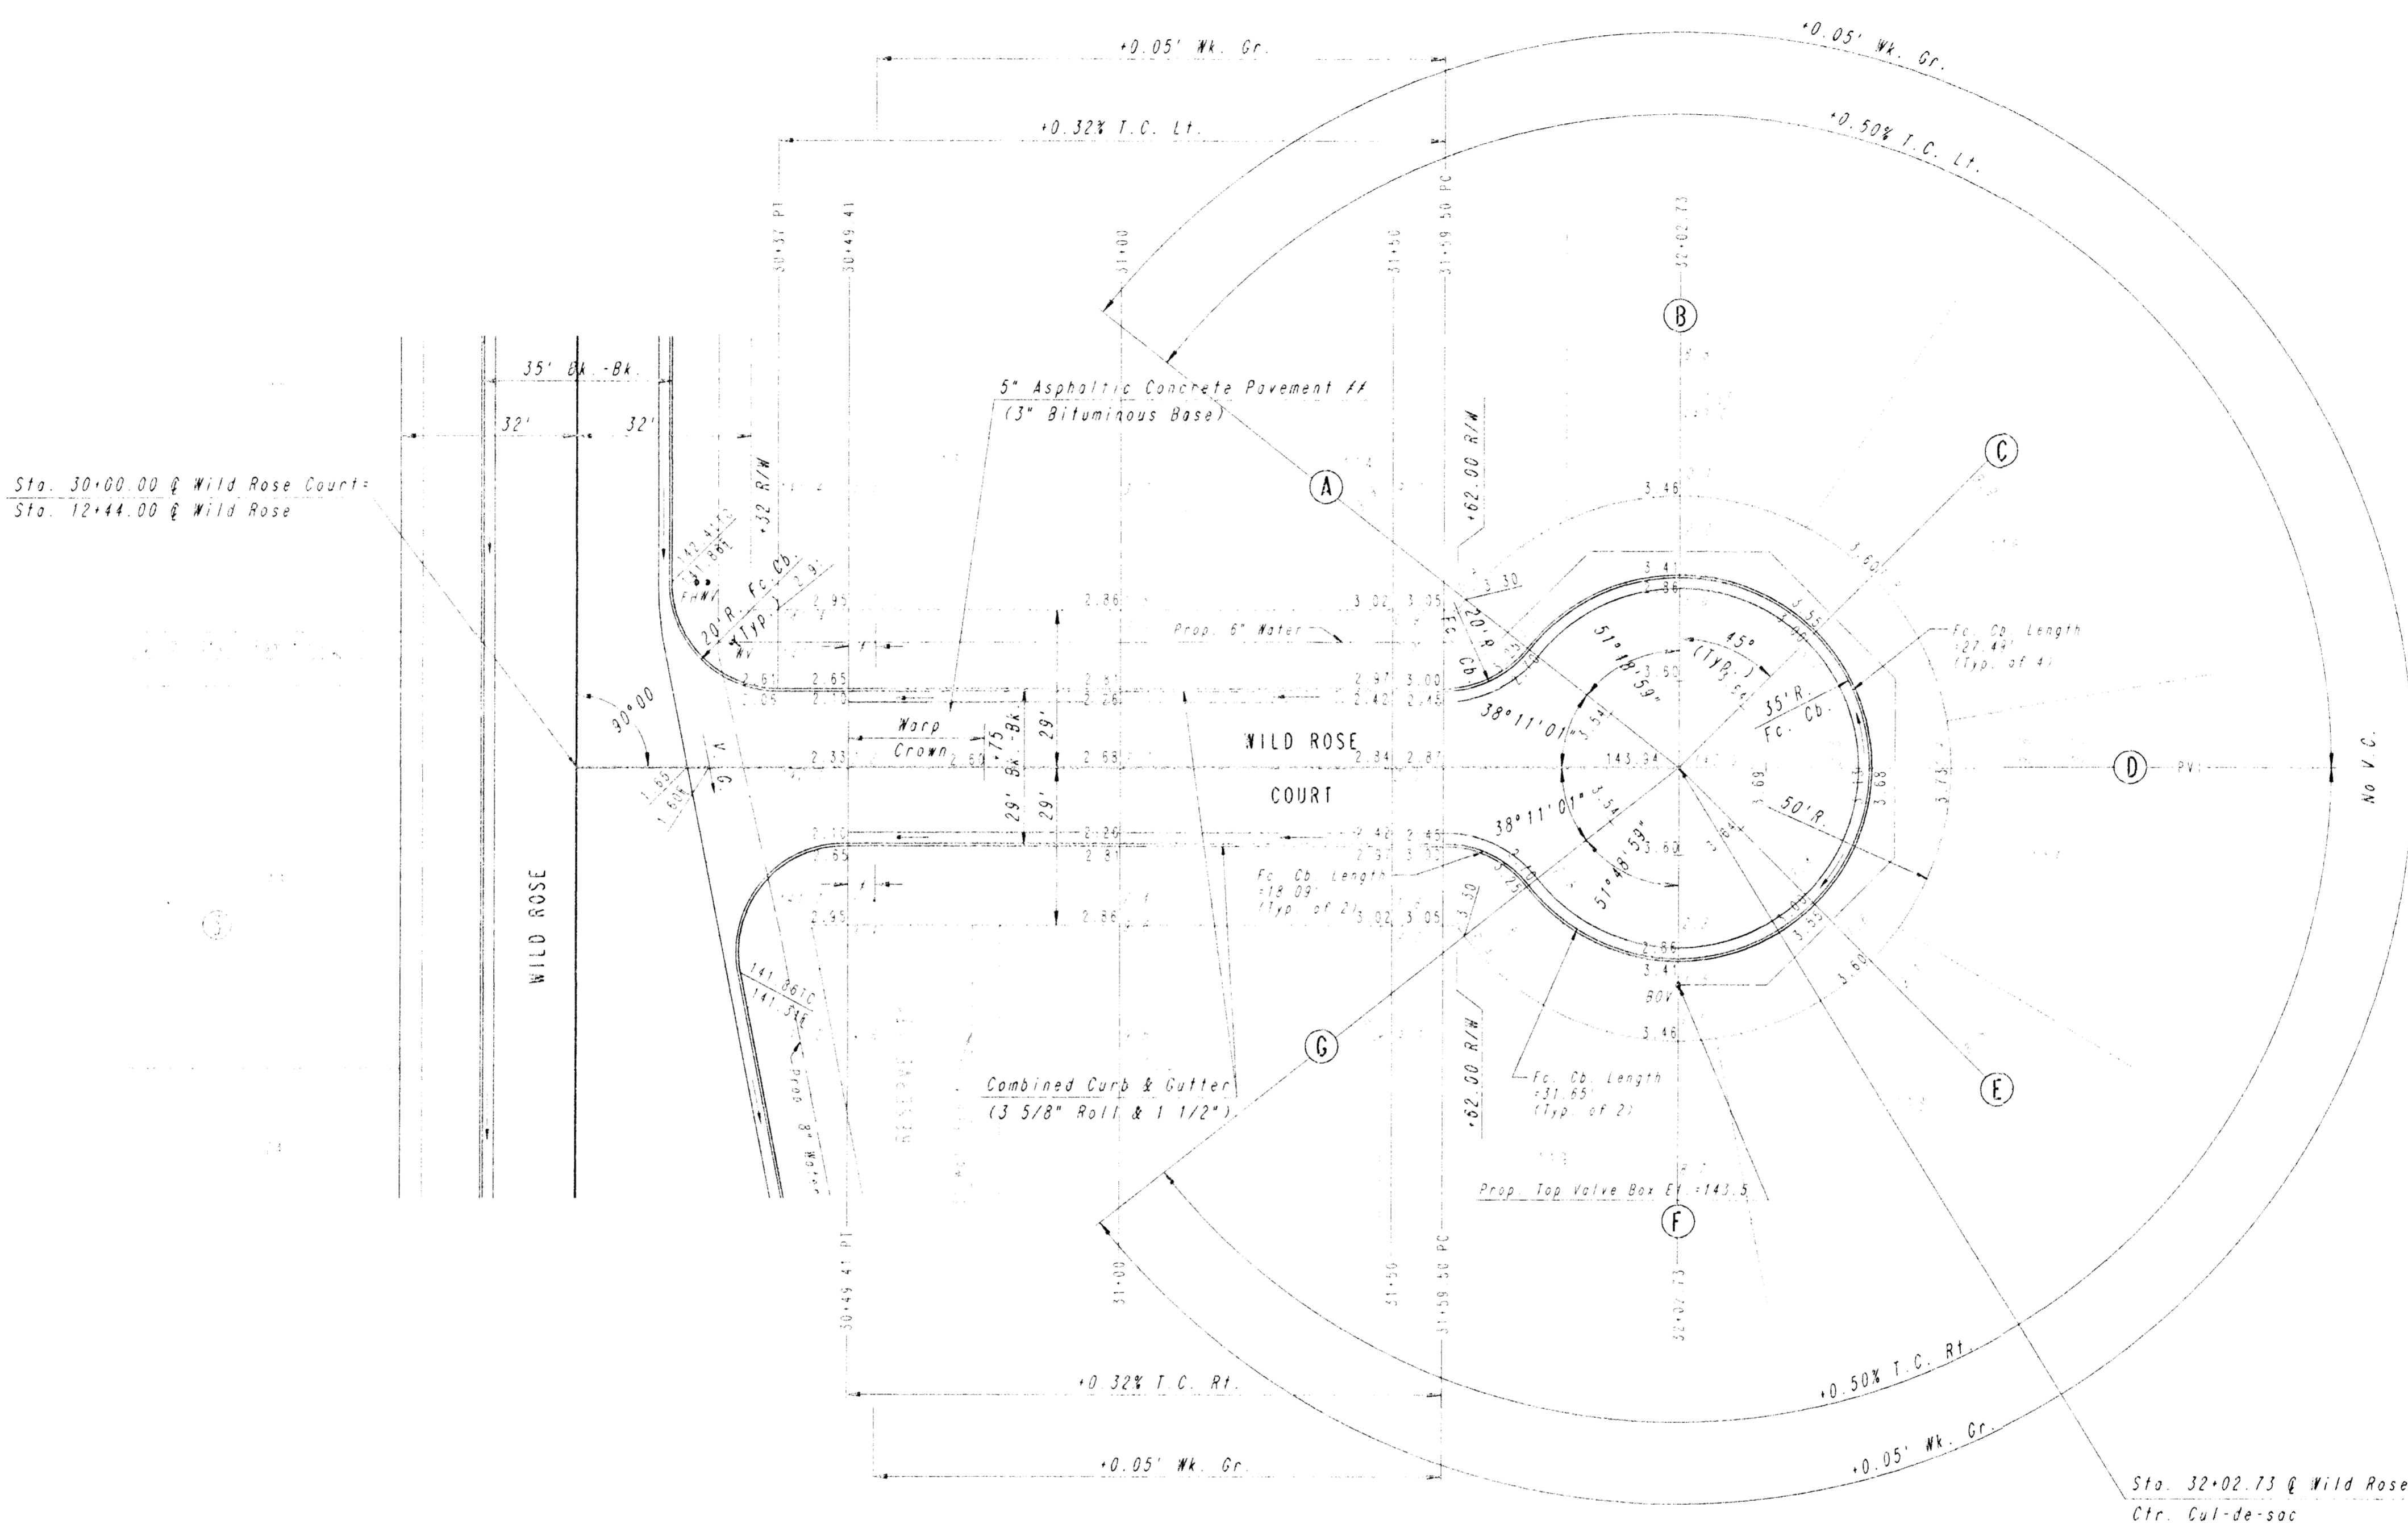


WATER VALVE BOX ELEVATIONS			
STREET	STATION	OFFSET	PROPOSED ELEVATION
WILD ROSE COURT	32+02.73	40' LT.	143.5

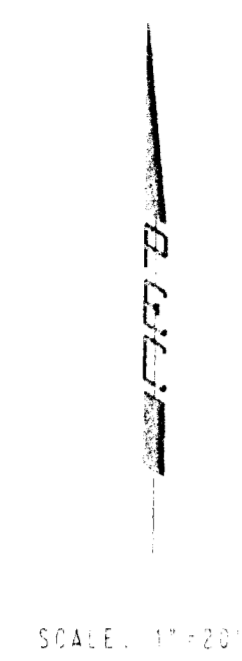

Sta. 30+00.00 @ Wild Rose Court:
Sta. 12+44.00 @ Wild Rose

Sta. 32+02.73 @ Wild Rose Court:
Ctr. Cul-de-sac

// 5" TRANSITION FROM MONOLITHIC EDGE CURB (6 5/8") TO COMBINED CURB AND GUTTER (3 5/8" ROLL & 1 1/2") TO BE BID AND PAID FOR AS COMBINED CURB AND GUTTER (3 5/8" ROLL & 1 1/2").

// 7" ASPHALTIC CONCRETE PAVEMENT (5" BIT. BASE) FOR ALTERNATE 2 PAVEMENT

NOTE: THIS STREET TO BE CONSTRUCTED WITH ROLL-TYPE CURB. TOP OF CURB ELEVATIONS GIVEN ARE FOR FULL HEIGHT CURB.

PLAN	SURVEYED	BY	DATE
	NO. 1 BOOK PLOTTED		
	NO. 2 BOOK PLOTTED		
	ALTIMETER CHECKED		
	RT. OF WAY CHECKED		

DRAWING NO.: 32-97604 WILD ROSE CT 30
LOCATION: 4229
CENTER COORDINATES:
ROTATION ANGLE:
DATE LAST WORKED ON:
DRAWING GUNK

FOREST LAKES
PHASE NO. 7

WILD ROSE COURT

STA. 30+00.00 TO STA. 32+02.73

PROFESSIONAL ENGINEERING CONSULTANTS, P.A.
ENGINEERS
WICHITA, KANSAS

Designed by	MWB, GDD	Checked by	
Drawn by	DEP	Date	FEB., 1994
		Job No.	93694