

PLOTTED: Thursday, July 15, 2021 @ 11:21 AM

J:\PROJECTS\2019\1901010483_COW_BOTANICA PARKING EXPANSION_190483 CAD\SHOTS\05 CIVIL\PAV\190483-05-1100.DWG


PAVING & DRAINAGE FOR
BOTANICA GARDENS PARKING LOT
WICHITA, KANSAS

©2021
MKEC Engineering
All Rights Reserved
www.mkec.com
These drawings and their contents, including, but not limited to, all concepts, designs, & ideas are the exclusive property of MKEC Engineering (MKEC), and may not be used or reproduced in any way without the express consent of MKEC.

DEMOLITION PLAN

PROJECT NO.	482-11034	
DATE	JULY 2021	
SCALE	1"=40'	
DESIGNED	DRAWN	CHECKED
JAG	CRM	GJA

NO.	REVISION	DATE

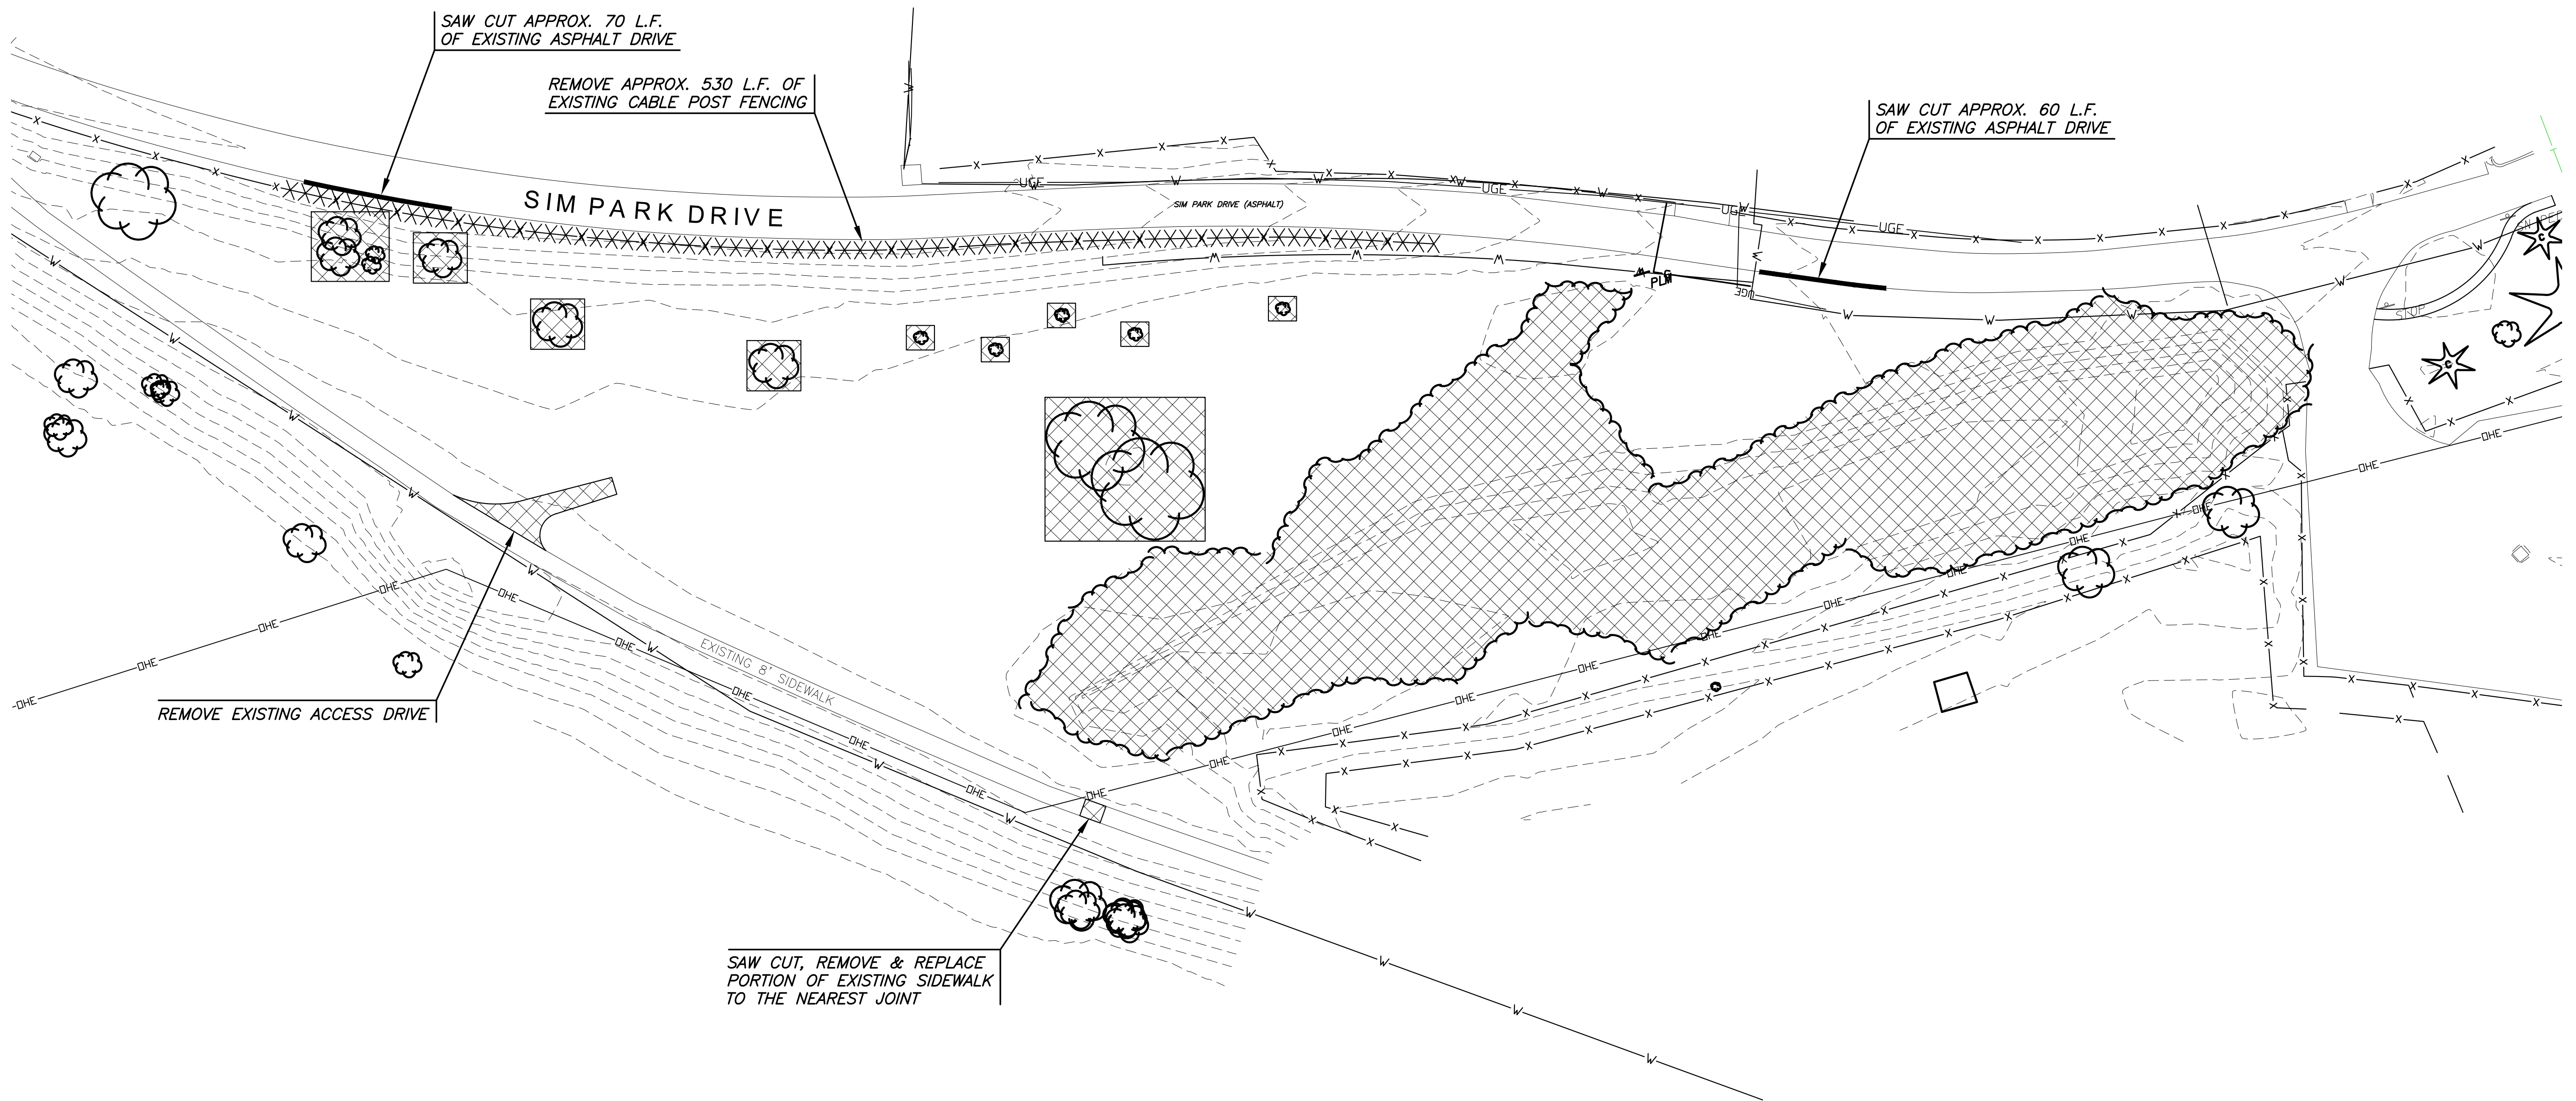

LEGEND

- W — WATERLINE
- SS — SANITARY SEWER
- SWS — STORMWATER SEWER
- UGE — UNDERGROUND ELECTRICAL
- G — GAS LINE
- FOC — FIBER OPTIC CABLE
- — LIMITS OF ALTERNATE
- ▨ ITEMS TO BE REMOVED

DEMO SUBSIDIARY TO SITE CLEARING