


BOTANICA GARDENS PARKING LOT
 PAVING & DRAINAGE FOR
 WICHITA, KANSAS

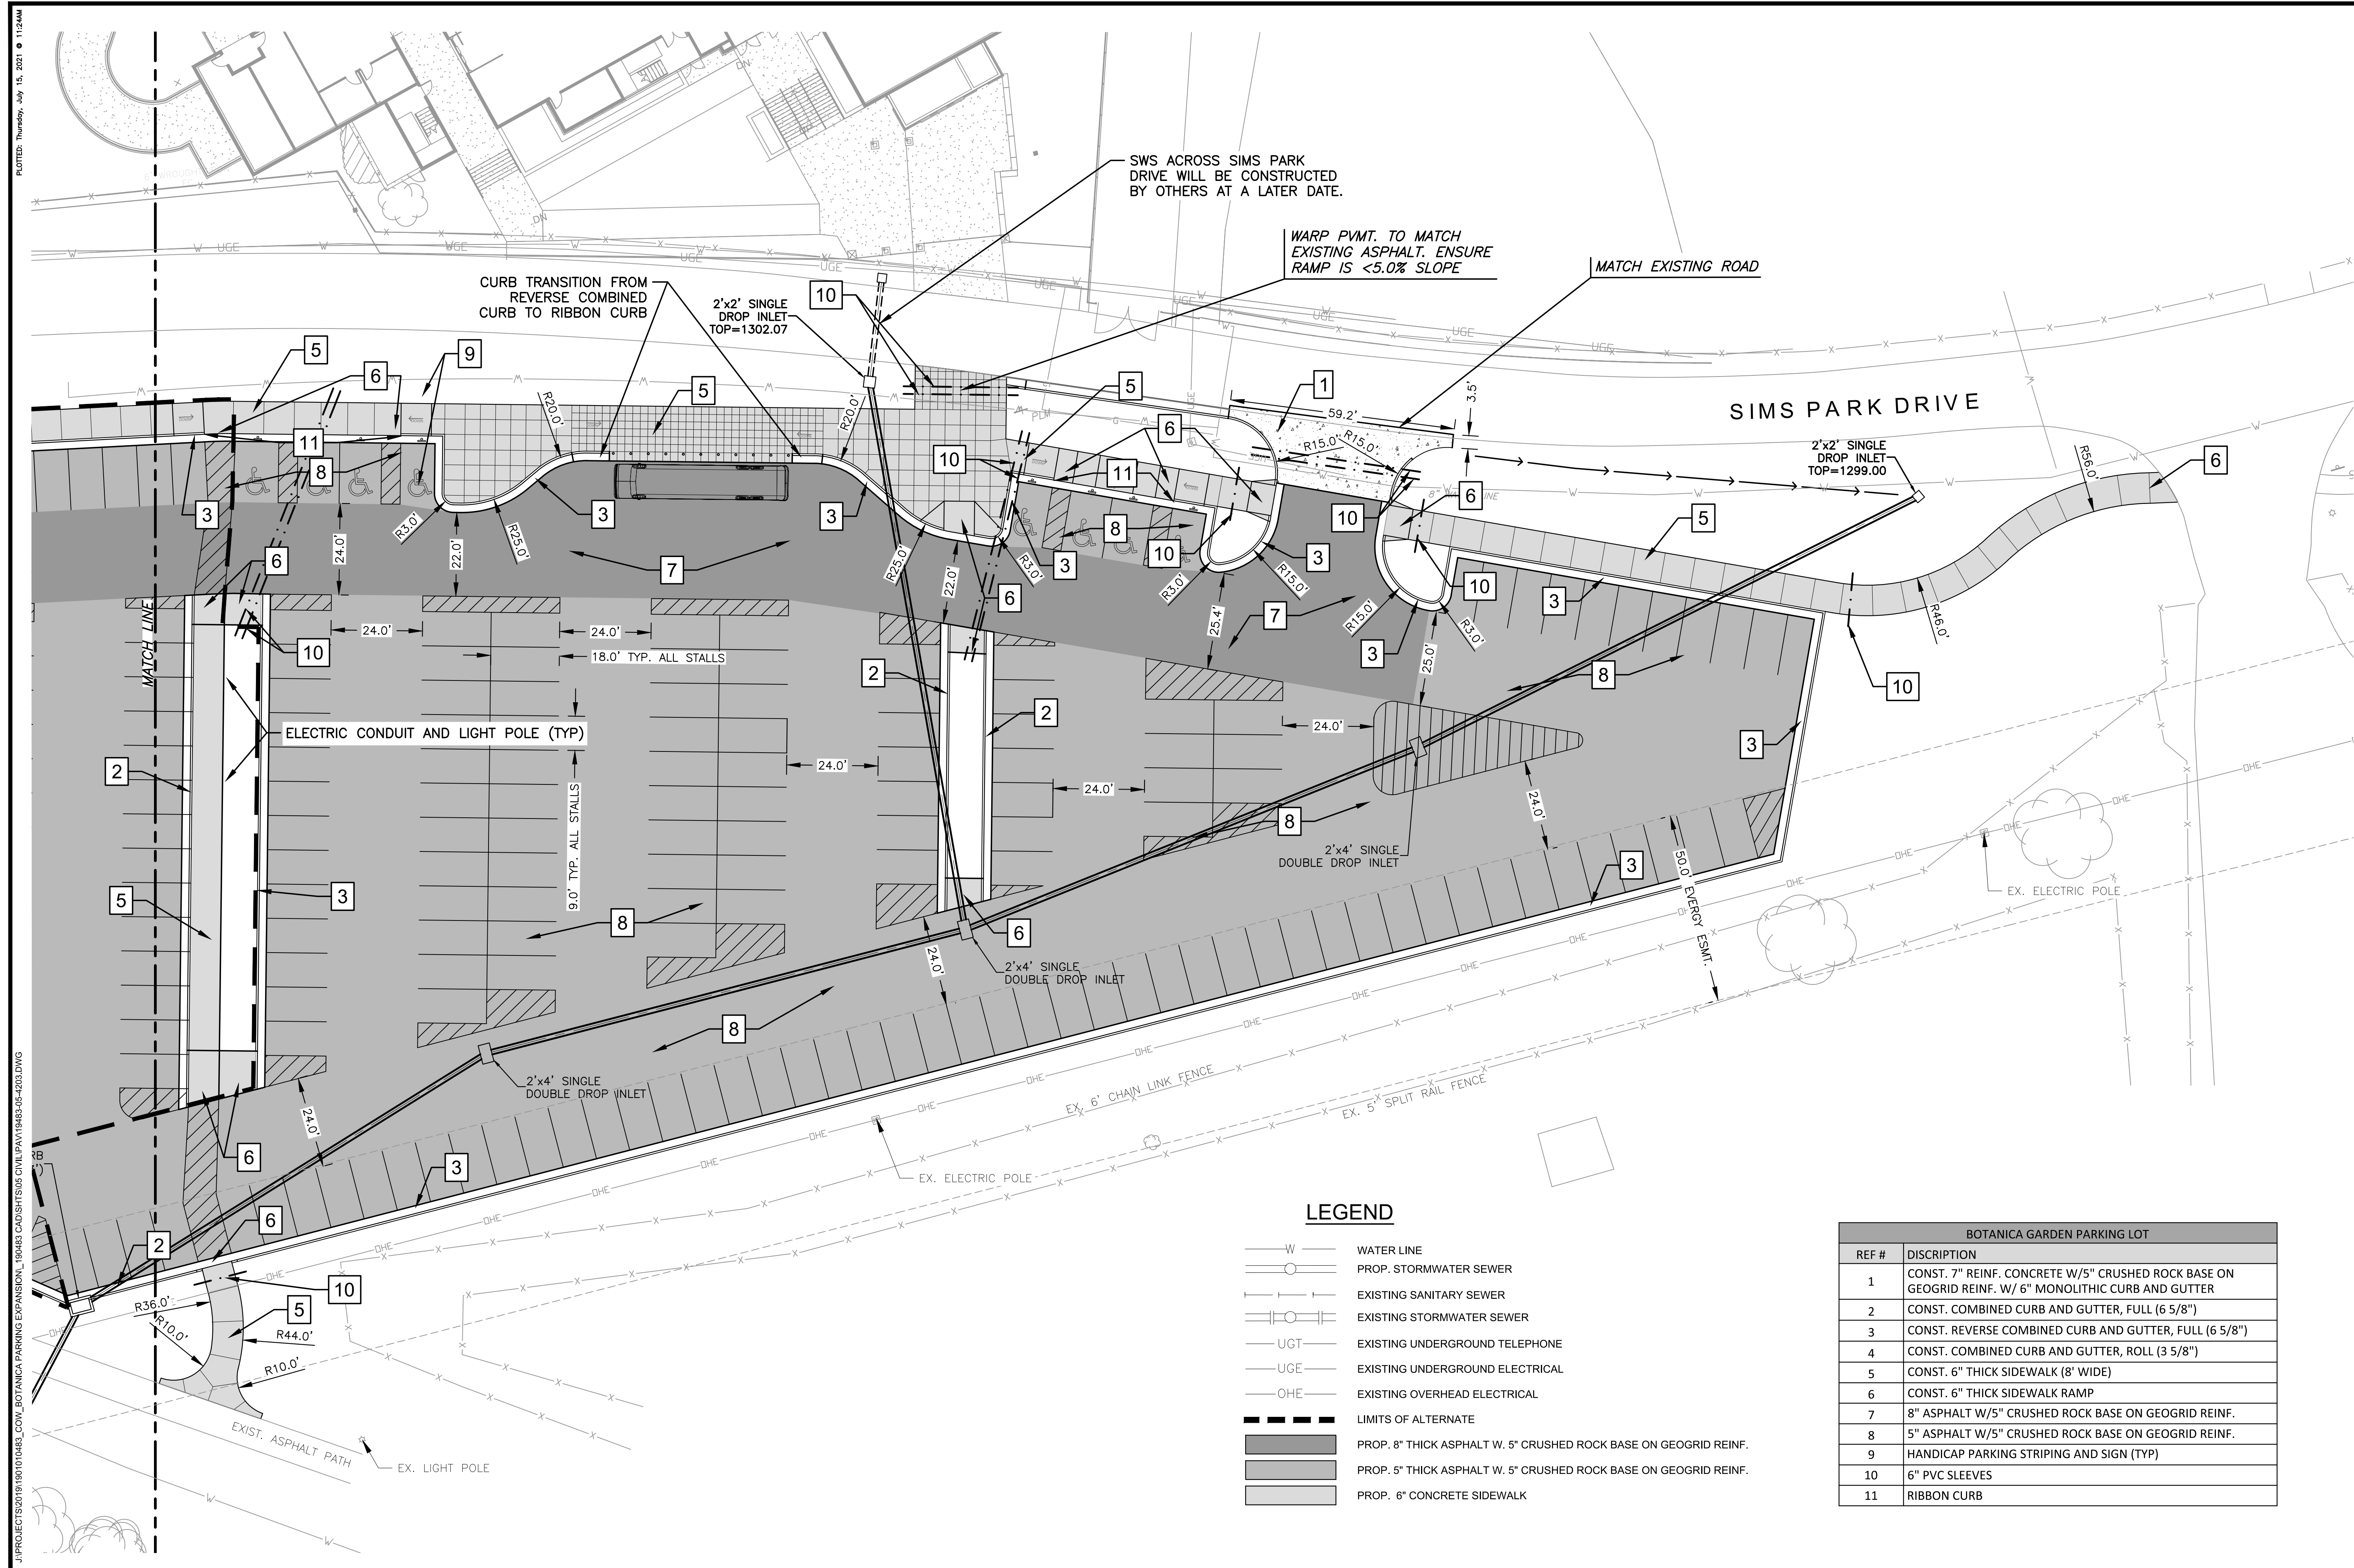

LEGEND

- W — WATER LINE
- () — PROP. STORMWATER SEWER
- () — EXISTING SANITARY SEWER
- () — EXISTING STORMWATER SEWER
- UGT — EXISTING UNDERGROUND TELEPHONE
- UGE — EXISTING UNDERGROUND ELECTRICAL
- OHE — EXISTING OVERHEAD ELECTRICAL
- — — — — LIMITS OF ALTERNATE
- PROP. 8" THICK ASPHALT W. 5" CRUSHED ROCK BASE ON GEOGRID REINF.
- PROP. 5" THICK ASPHALT W. 5" CRUSHED ROCK BASE ON GEOGRID REINF.
- PROP. 6" CONCRETE SIDEWALK

BOTANICA GARDEN PARKING LOT	
REF #	DISCRIPTION
1	CONST. 7" REINF. CONCRETE W/5" CRUSHED ROCK BASE ON GEOGRID REINF. W/ 6" MONOLITHIC CURB AND GUTTER
2	CONST. COMBINED CURB AND GUTTER, FULL (6 5/8")
3	CONST. REVERSE COMBINED CURB AND GUTTER, FULL (6 5/8")
4	CONST. COMBINED CURB AND GUTTER, ROLL (3 5/8")
5	CONST. 6" THICK SIDEWALK (8' WIDE)
6	CONST. 6" THICK SIDEWALK RAMP
7	8" ASPHALT W/5" CRUSHED ROCK BASE ON GEOGRID REINF.
8	5" ASPHALT W/5" CRUSHED ROCK BASE ON GEOGRID REINF.
9	HANDICAP PARKING STRIPING AND SIGN (TYP)
10	6" PVC SLEEVES
11	RIBBON CURB

©2021 MKEC Engineering All Rights Reserved www.mkec.com
 These drawings and their contents, including, but not limited to, all concepts, designs, & ideas are the exclusive property of MKEC Engineering (MKEC), and may not be used or reproduced in any way without the express consent of MKEC.

SURFACING PLAN 2		
PROJECT NO.	482-11034	
DATE	JULY 2021	
SCALE	1"=20'	
DESIGNED	DRAWN	CHECKED
JAG	CRM	GJA
NO.	REVISION	DATE
SHEET NO.		
11 OF 31		

PLOTTED: Thursday, July 15, 2021 @ 11:24AM
 J:\PROJECTS\2019\10010483_COW_BOTANICA PARKING EXPANSION_L190483 CAD\SHOTS\05 CIVIL\PAV\190483-05-2020.DWG