




PLOTTED: Thursday, July 15, 2021 @ 11:25AM

J:\PROJECTS\2019\19010483\_COW\_BOTANICA PARKING EXPANSION\190483 CAD\SH15\05 CIVIL\SWIS\190483-05-2021.DWG

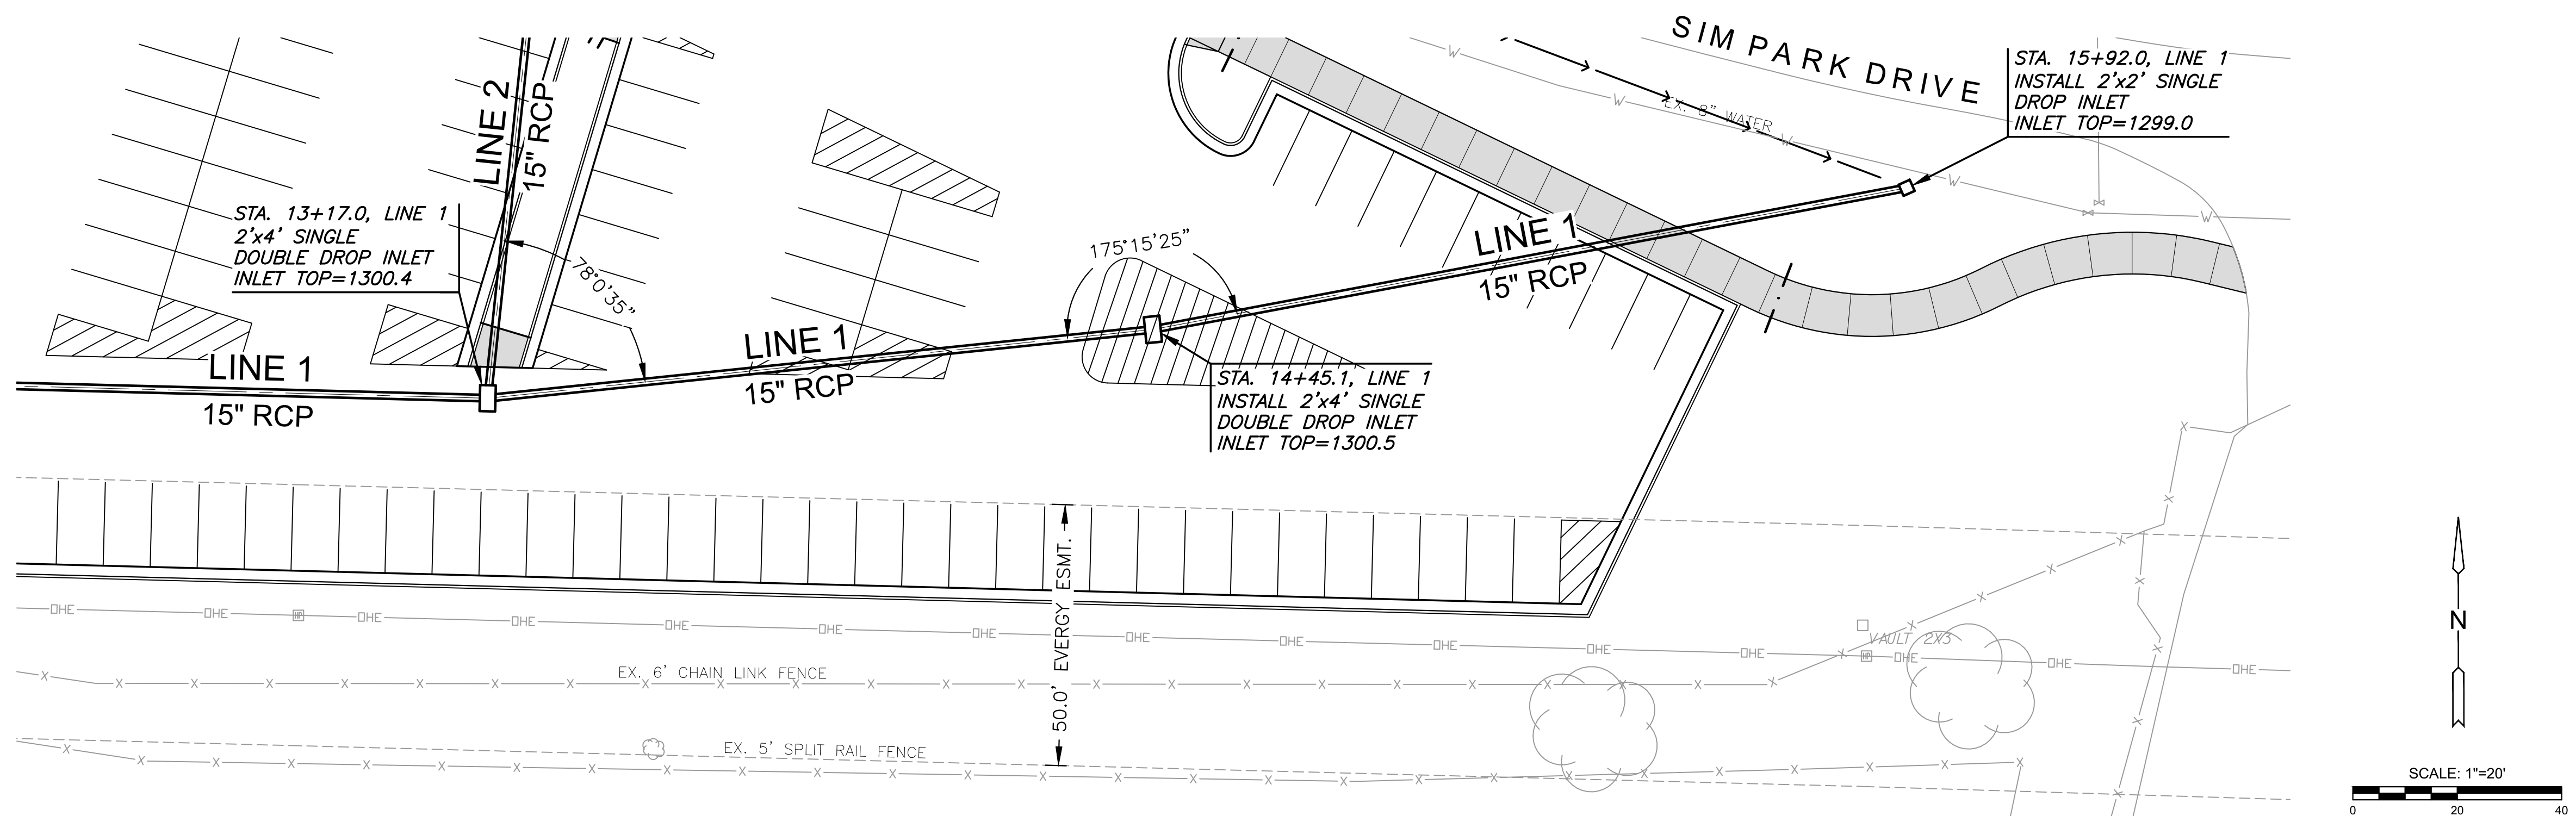

**NOTE:**  
CONTRACTOR TO VERIFY THE DEPTH AND LOCATION OF EXISTING UTILITIES PRIOR TO CONSTRUCTION.

PLAN LINE 1 CONT.  
PROFILE LINE 1 CONT.

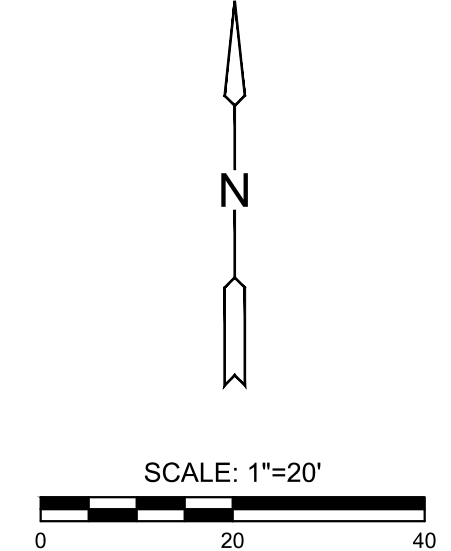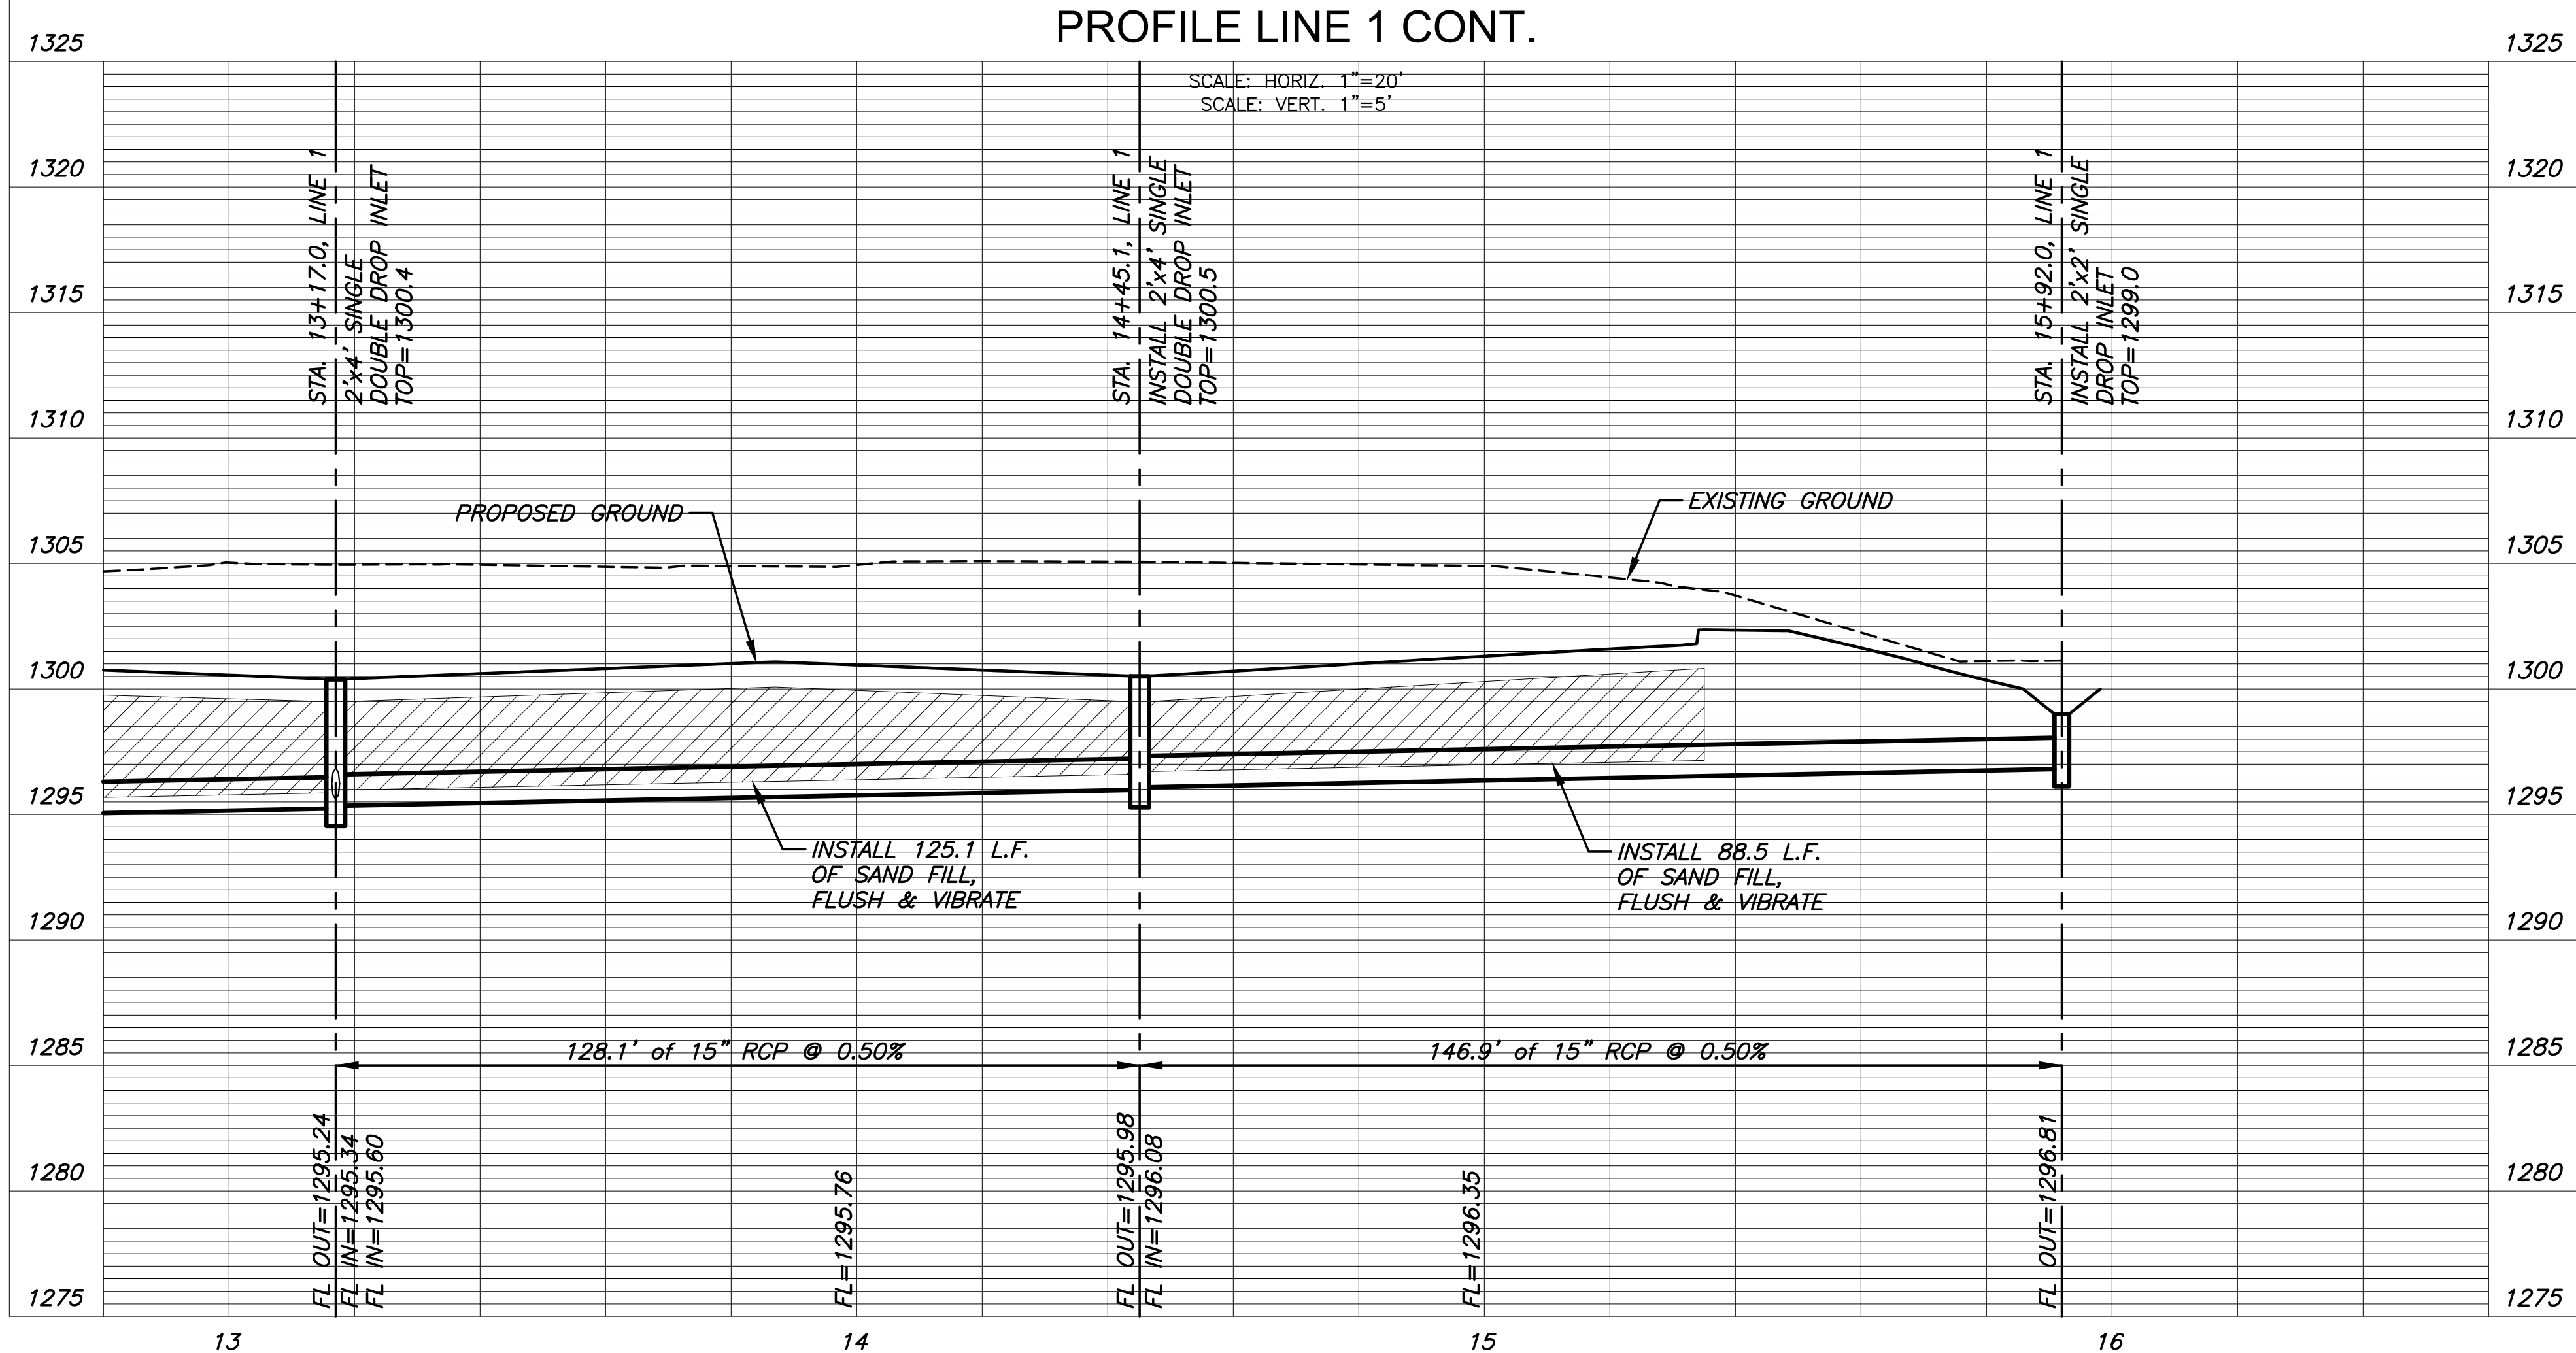

PAVING & DRAINAGE FOR  
**BOTANICA GARDENS PARKING LOT**  
WICHITA, KANSAS

©2021 MKEC Engineering All Rights Reserved  
www.mkec.com  
These drawings and their contents, including, but not limited to, all concepts, designs, & ideas are the exclusive property of MKEC Engineering (MKEC), and may not be used or reproduced in any way without the express consent of MKEC.

LINE 1 CONT.

PROJECT NO.	482-11034	
DATE	JULY 2021	
SCALE	1"=20'	
DESIGNED	DRAWN	CHECKED
JAG	CRM	GJA

NO.	REVISION	DATE