


J:\PROJECTS\2019\1901010483_COW_BOTANICA PARKING EXPANSION_L 190483 CAD\SH1505 CIVIL\PAV\190483-05-4500.DWG
 PLOTTED: Thursday, July 15, 2021 @ 11:26AM

PAVING & DRAINAGE FOR
BOTANICA GARDENS PARKING LOT
 WICHITA, KANSAS

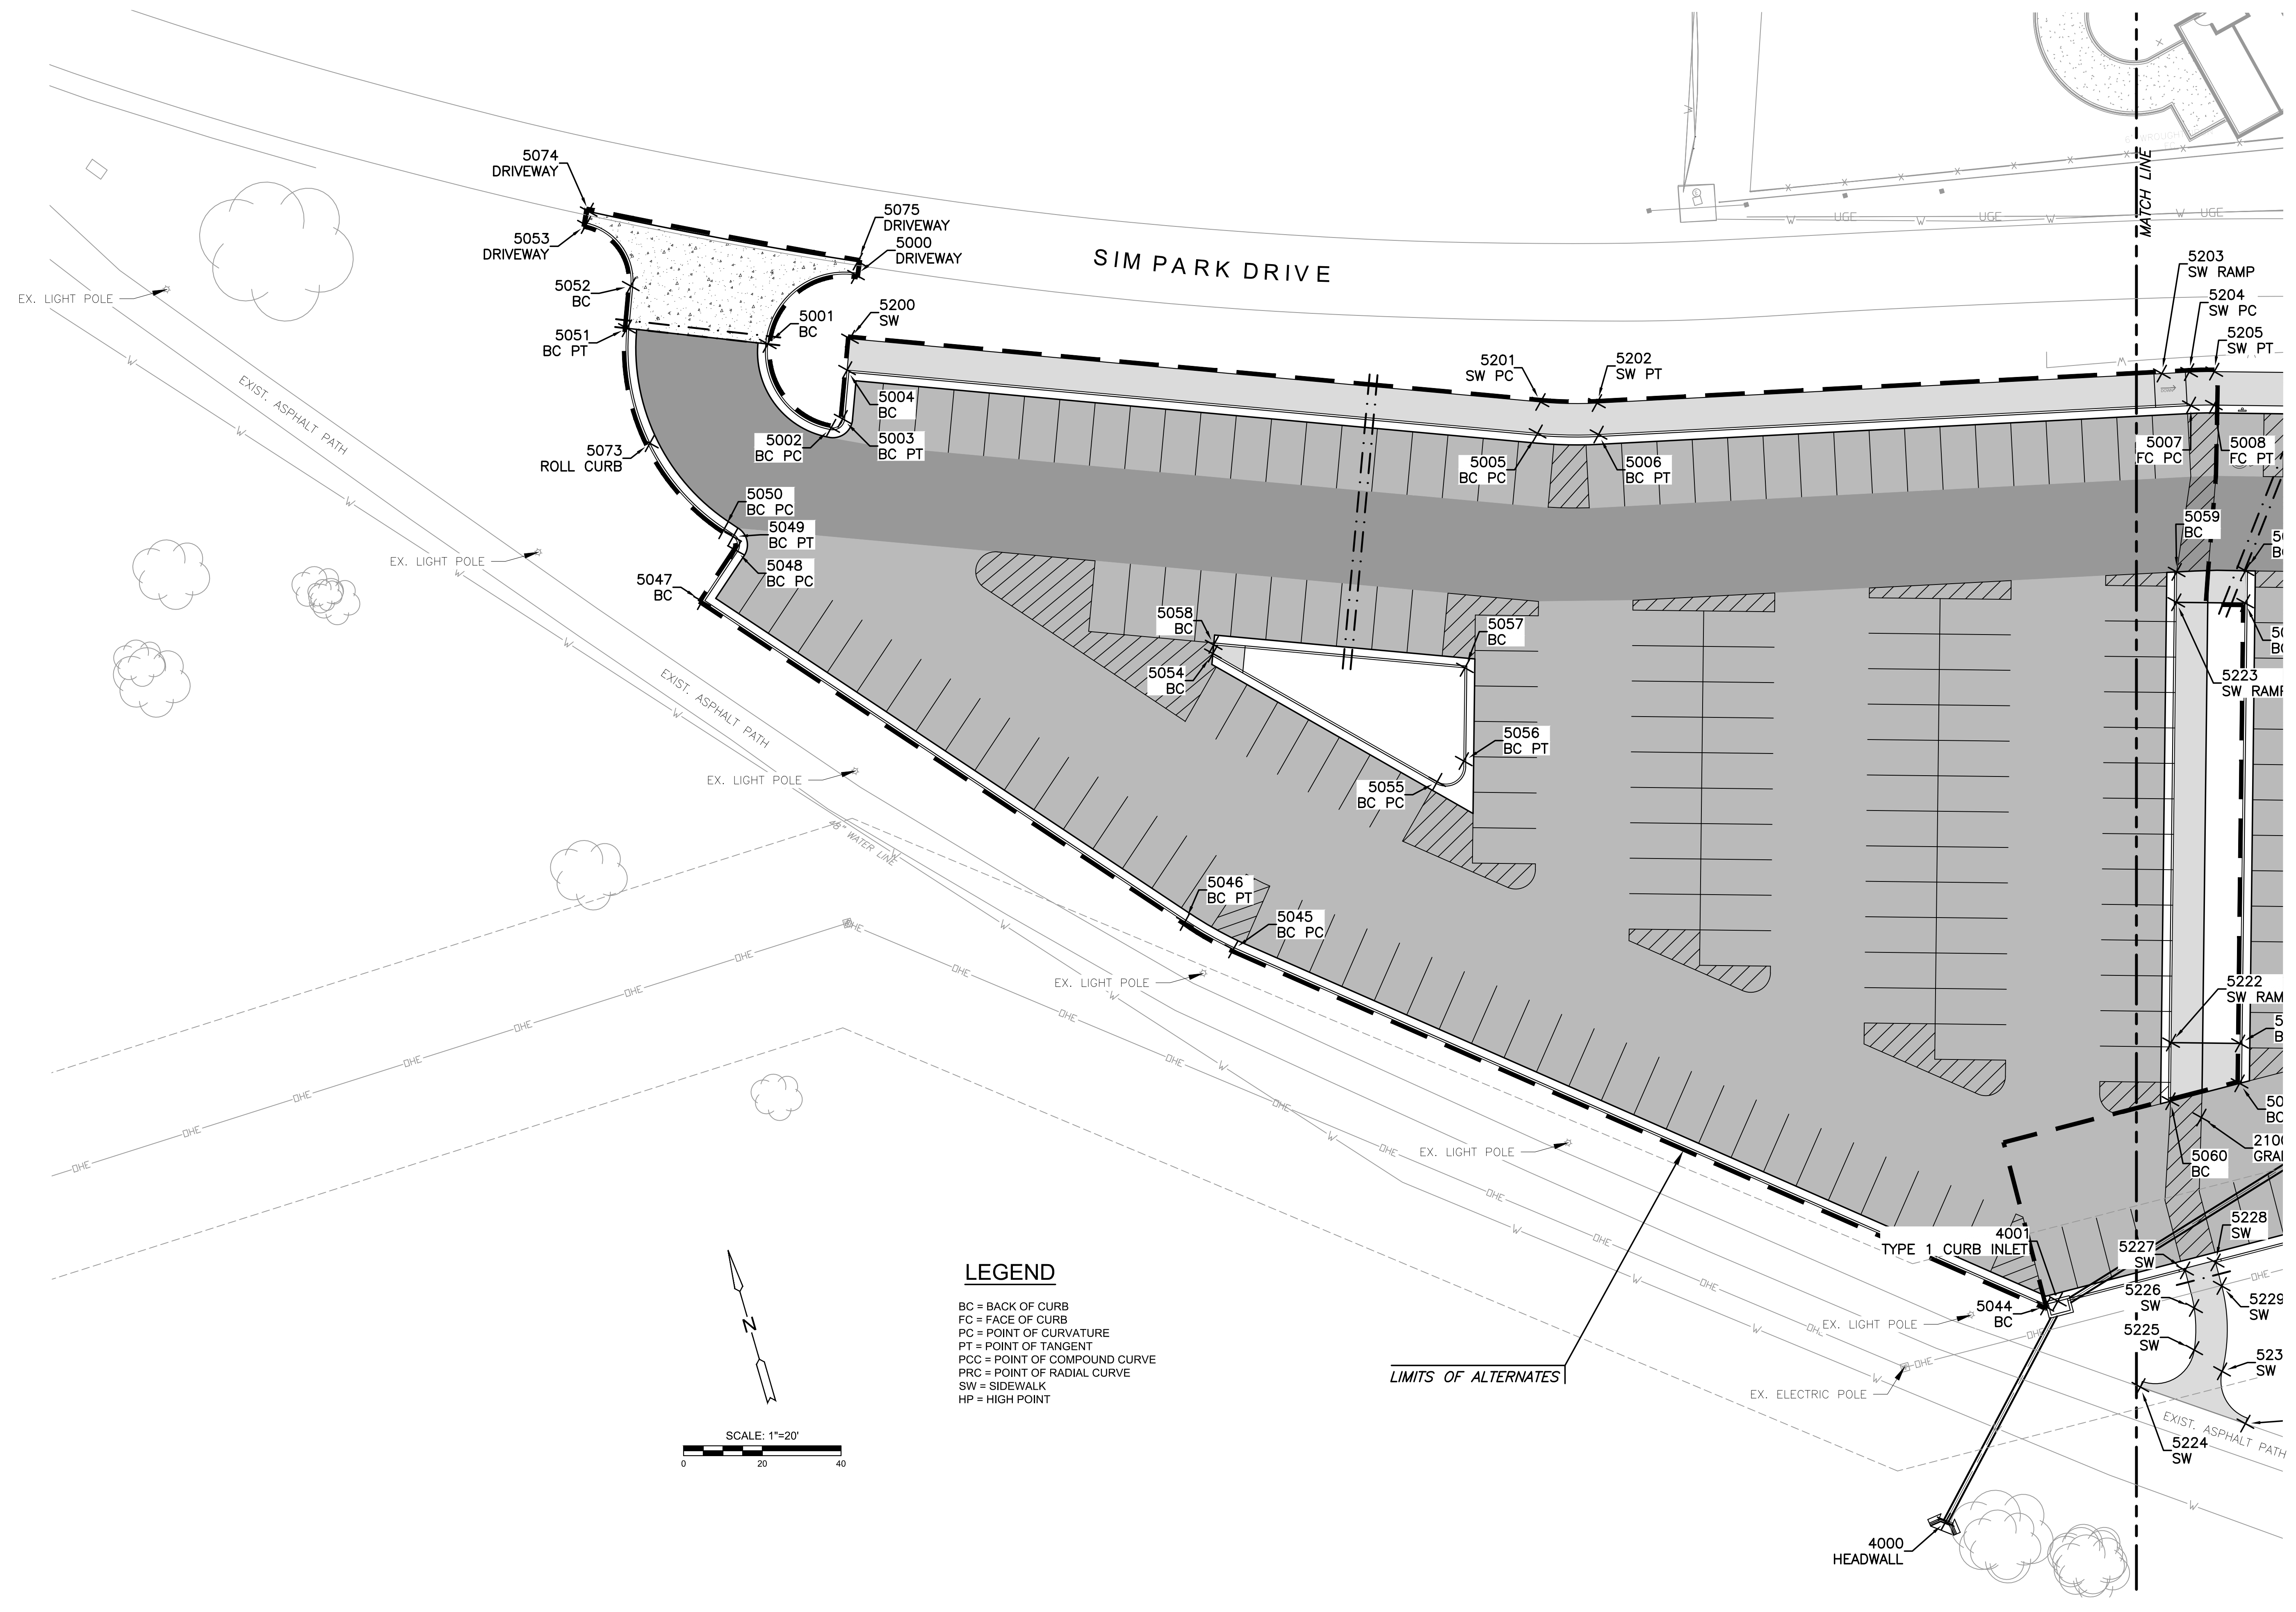

LEGEND

BC = BACK OF CURB
 FC = FACE OF CURB
 PC = POINT OF CURVATURE
 PT = POINT OF TANGENT
 PCC = POINT OF COMPOUND CURVE
 PRC = POINT OF RADIAL CURVE
 SW = SIDEWALK
 HP = HIGH POINT



©2021
 MKEC Engineering
 All Rights Reserved
 www.mkec.com
 These drawings and their contents, including, but not limited to, all concepts, designs, & ideas are the exclusive property of MKEC Engineering (MKEC), and may not be used or reproduced in any way without the express consent of MKEC.

BUBBLE MAP

PROJECT NO.	482-11034	
DATE	JULY 2021	
SCALE	1"=20'	
DESIGNED	DRAWN	CHECKED
JAG	CRM	GJA
NO.	REVISION	DATE