


BASIL CY Excavation (unadjusted)			
Station	Area	Volume	Total
0+37	15.08	0.00	0.00
0+50	15.43	7.35	7.35
1+00	15.93	29.05	36.39
1+50	15.55	29.16	65.55
2+00	15.47	28.72	94.27
2+50	15.50	28.68	122.95
3+05.84	15.75	32.31	155.26
3+50	15.57	25.61	180.87
4+05	15.62	31.75	212.62
4+50	15.63	26.03	238.64
5+00	15.69	28.99	267.63
5+24.90	16.30	14.76	282.39
5+50	15.82	14.92	297.30
6+00	16.01	29.46	326.76
6+20	16.17	11.91	338.67
6+50	15.70	17.69	356.36
7+00	15.96	29.29	385.66
7+50	15.92	29.52	415.18
8+00	14.84	28.51	443.69
8+50	14.55	27.22	470.91
8+71.69	15.57	12.10	483.01
8+83.79	7.37	5.14	488.15

BASIL CY Loose Fill (unadjusted)			
Station	Area	Volume	Total
0+37	5.46	0.00	0.00
0+50	5.44	2.62	2.62
1+00	10.27	14.39	17.01
1+50	5.40	14.51	31.53
2+00	5.52	10.39	41.91
2+50	5.37	10.35	52.26
3+05.84	10.25	16.32	68.58
3+50	5.33	12.60	81.18
4+05	5.31	10.53	91.71
4+50	10.37	12.93	104.65
5+00	10.08	18.91	123.56
5+24.90	10.12	9.29	132.85
5+50	5.31	7.25	140.10
6+00	10.08	14.41	154.51
6+20	10.09	7.49	161.99
6+50	5.35	8.67	170.66
7+00	5.43	10.26	180.92
7+50	10.38	14.63	195.56
8+00	5.58	14.60	210.16
8+50	5.98	10.58	220.74
8+71.69	10.16	6.48	227.23
8+83.79	17.38	6.17	233.40

BASIL CY Compacted Fill (unadjusted)			
Station	Area	Volume	Total
0+37	1.04	0.00	0.00
0+50	1.04	0.50	0.50
1+00	1.03	1.98	2.48
1+50	1.02	1.90	4.37
2+00	1.01	1.82	6.19
2+50	1.01	1.80	7.99
3+05.84	1.00	2.00	9.99
3+50	0.99	1.68	11.68
4+05	0.98	2.08	13.76
4+50	0.98	1.70	15.45
5+00	0.98	1.88	17.34
5+24.90	0.98	0.94	18.27
5+50	0.98	0.88	19.15
6+00	0.98	1.76	20.91
6+20	0.98	0.70	21.61
6+50	1.00	1.06	22.68
7+00	1.03	1.81	24.49
7+50	1.06	1.93	26.43
8+00	1.09	2.06	28.48
8+50	1.12	2.07	30.55
8+71.69	0.96	0.84	31.38
8+83.79	2.64	0.81	32.19

BASIL ST

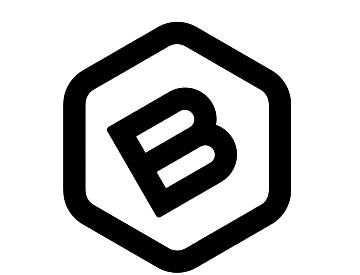

**BAUGHMAN
COMPANY**

315 Ellis St.
Wichita, KS 67211
316-262-7271
BaughmanCo.com

SCHULTE-JOHNSON 2ND
ADD. - ENTRANCE

**CROSS
SECTIONS**

STREET IMPROVEMENTS

PROJECT NUMBER:
472-2020-085633

DESIGN: AEG DRAWN: HJW

DATE: July 19, 2021

SHEET **22** OF **26**

File: C:\Projects\Schulte-Johnson 2nd Addition\Engineering\Phase 1\STR\STR Plans.dwg