



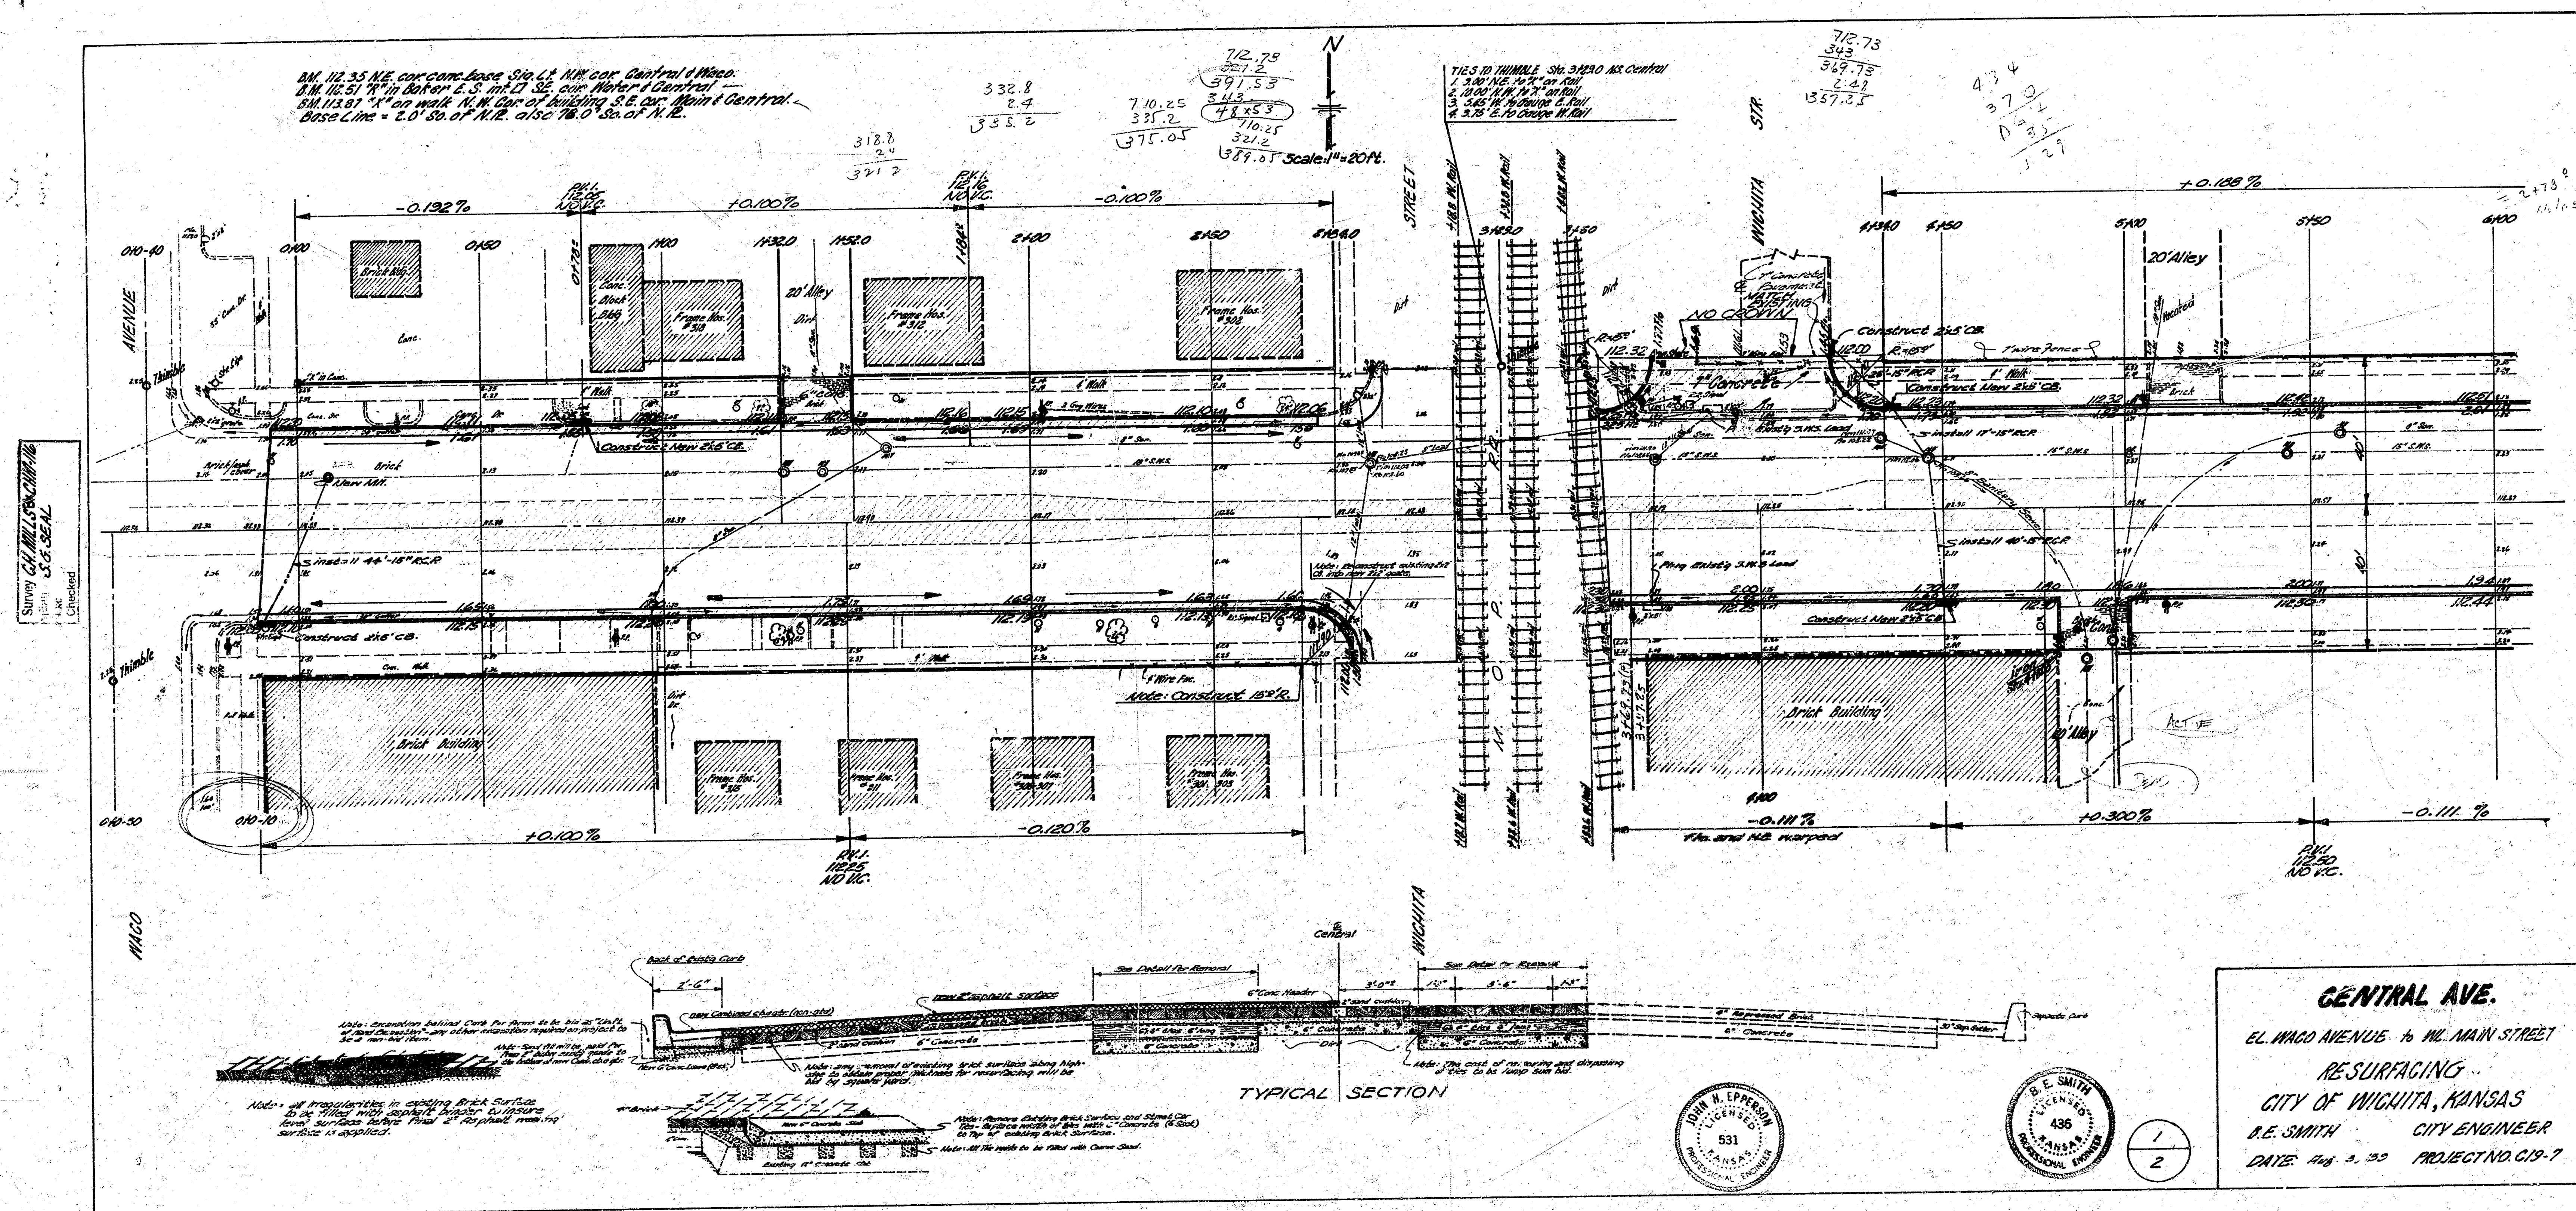


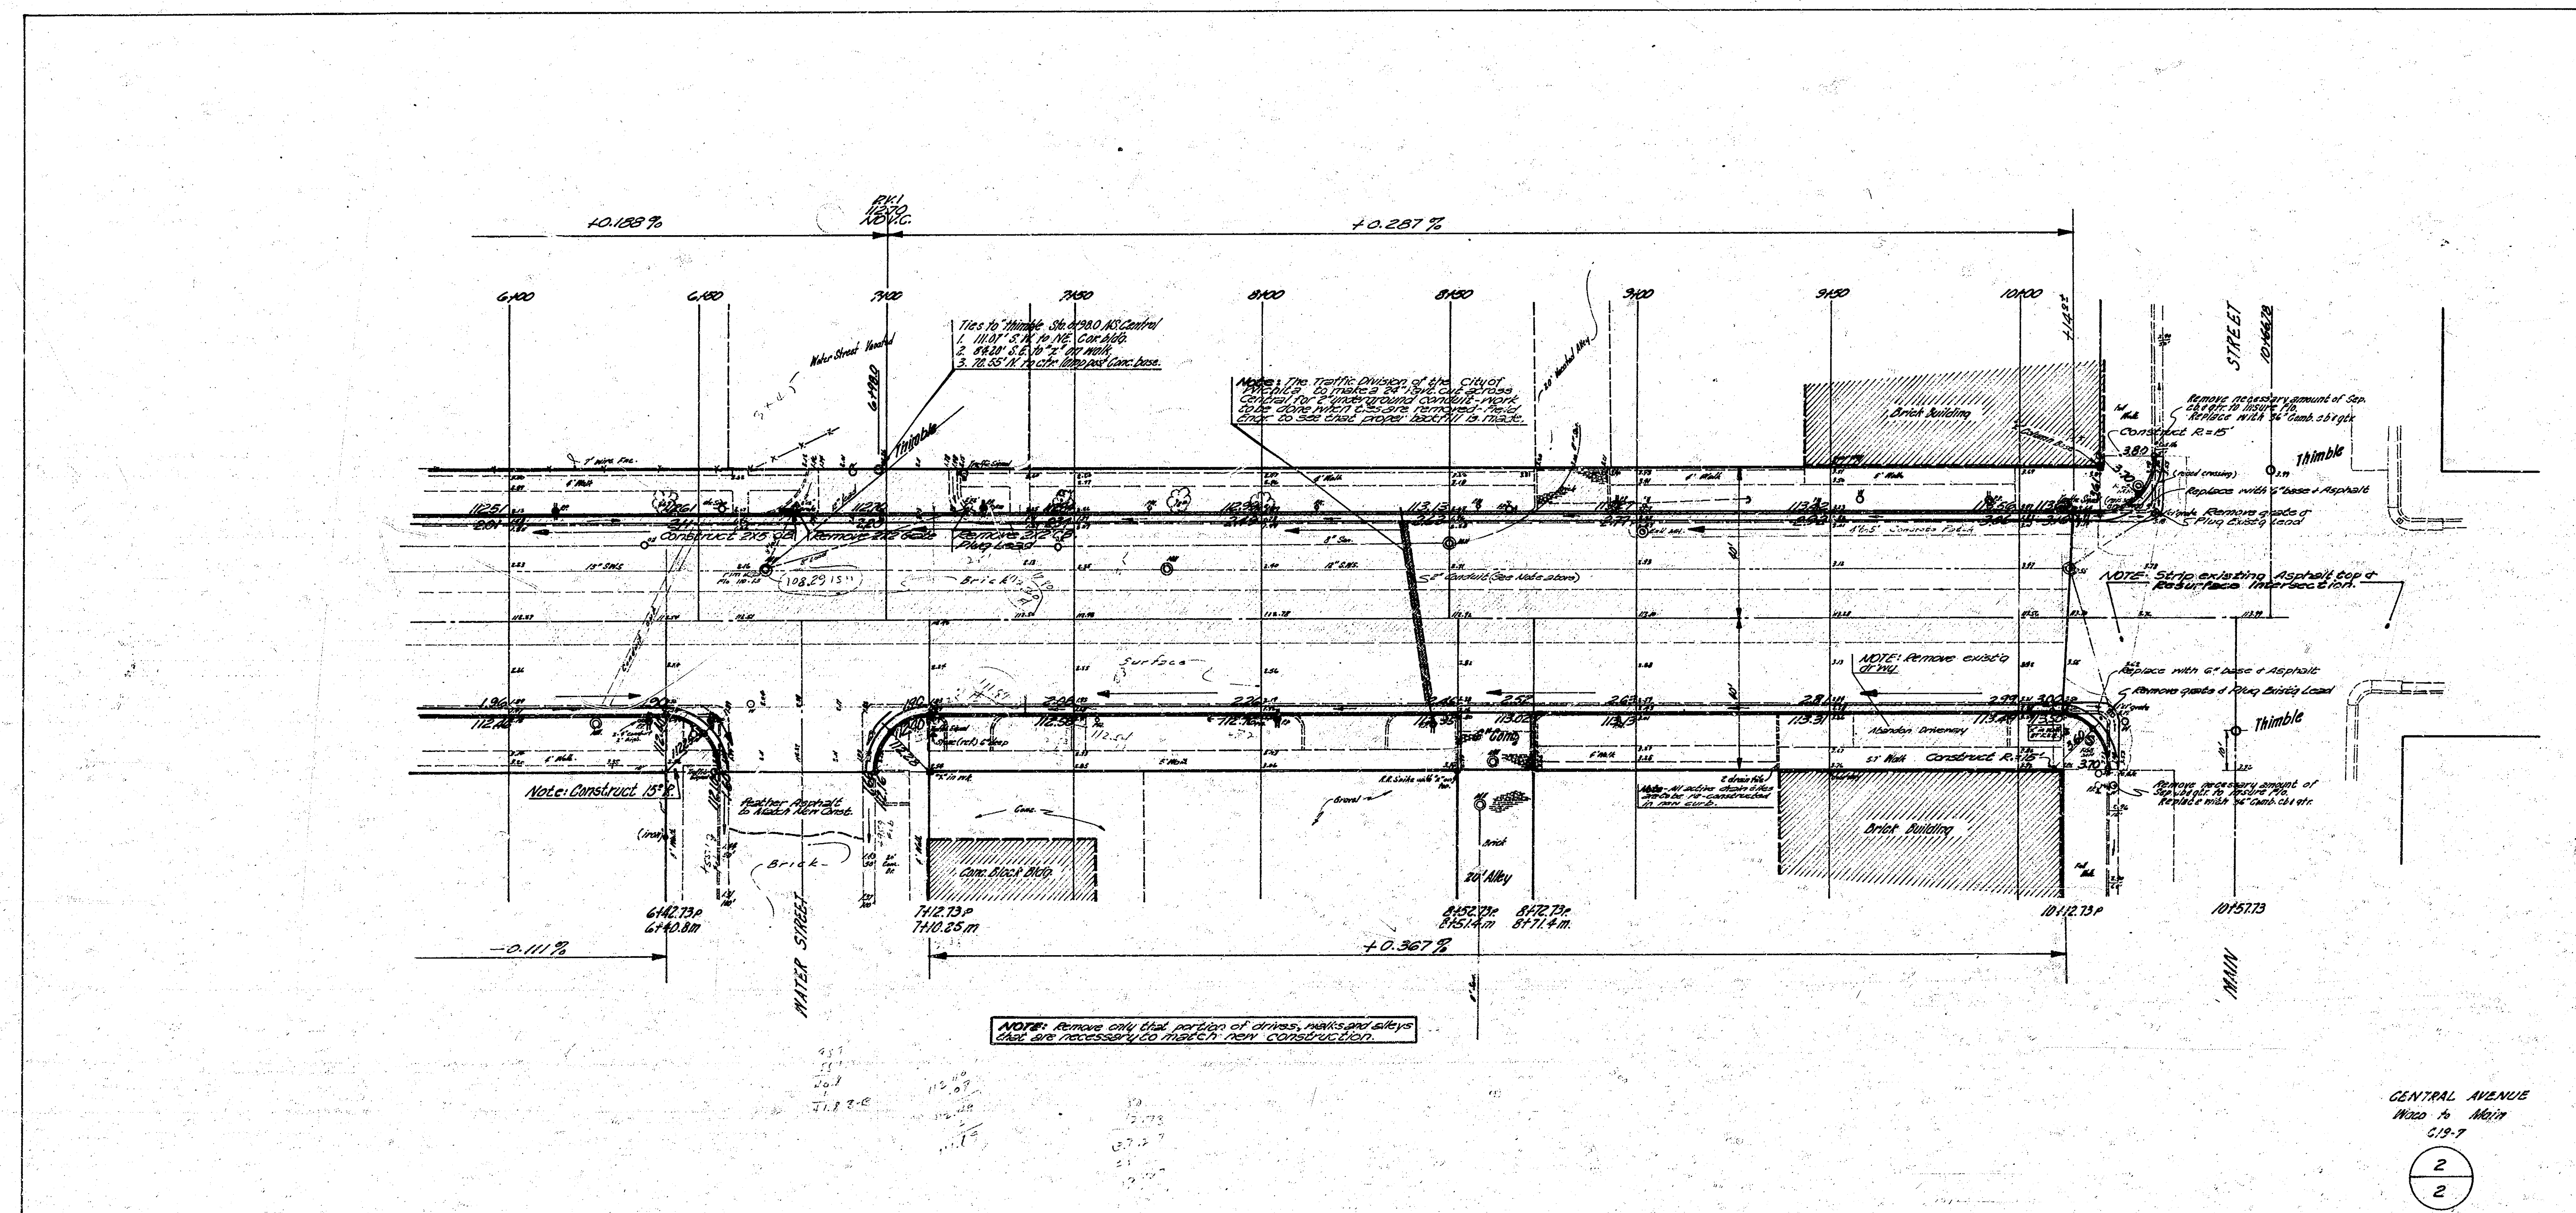

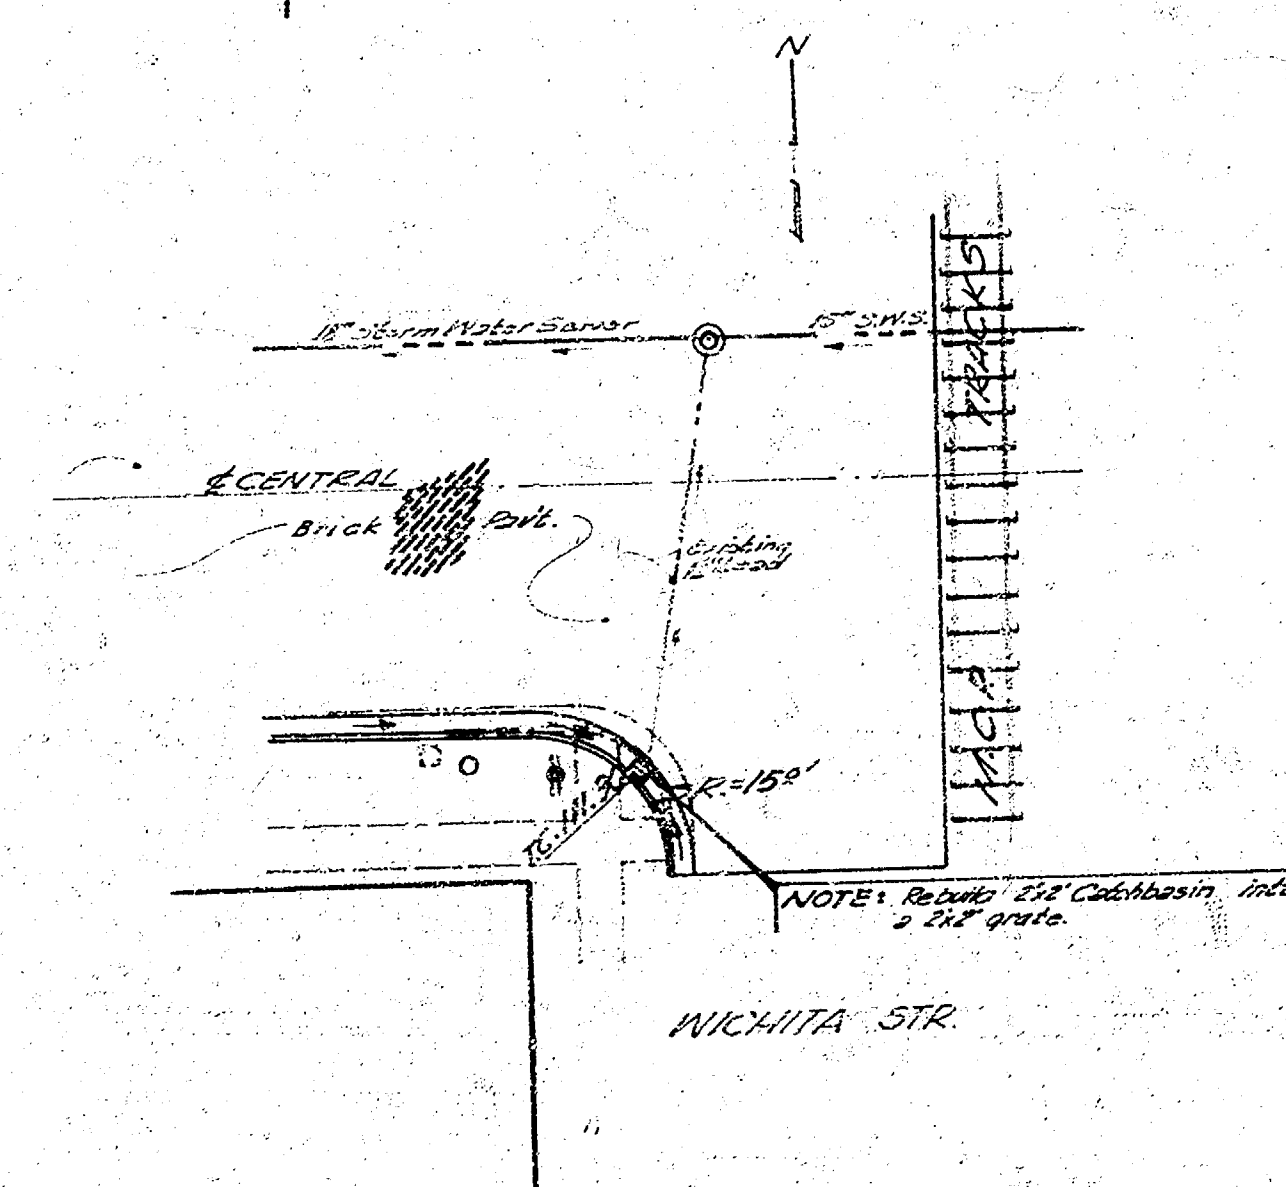

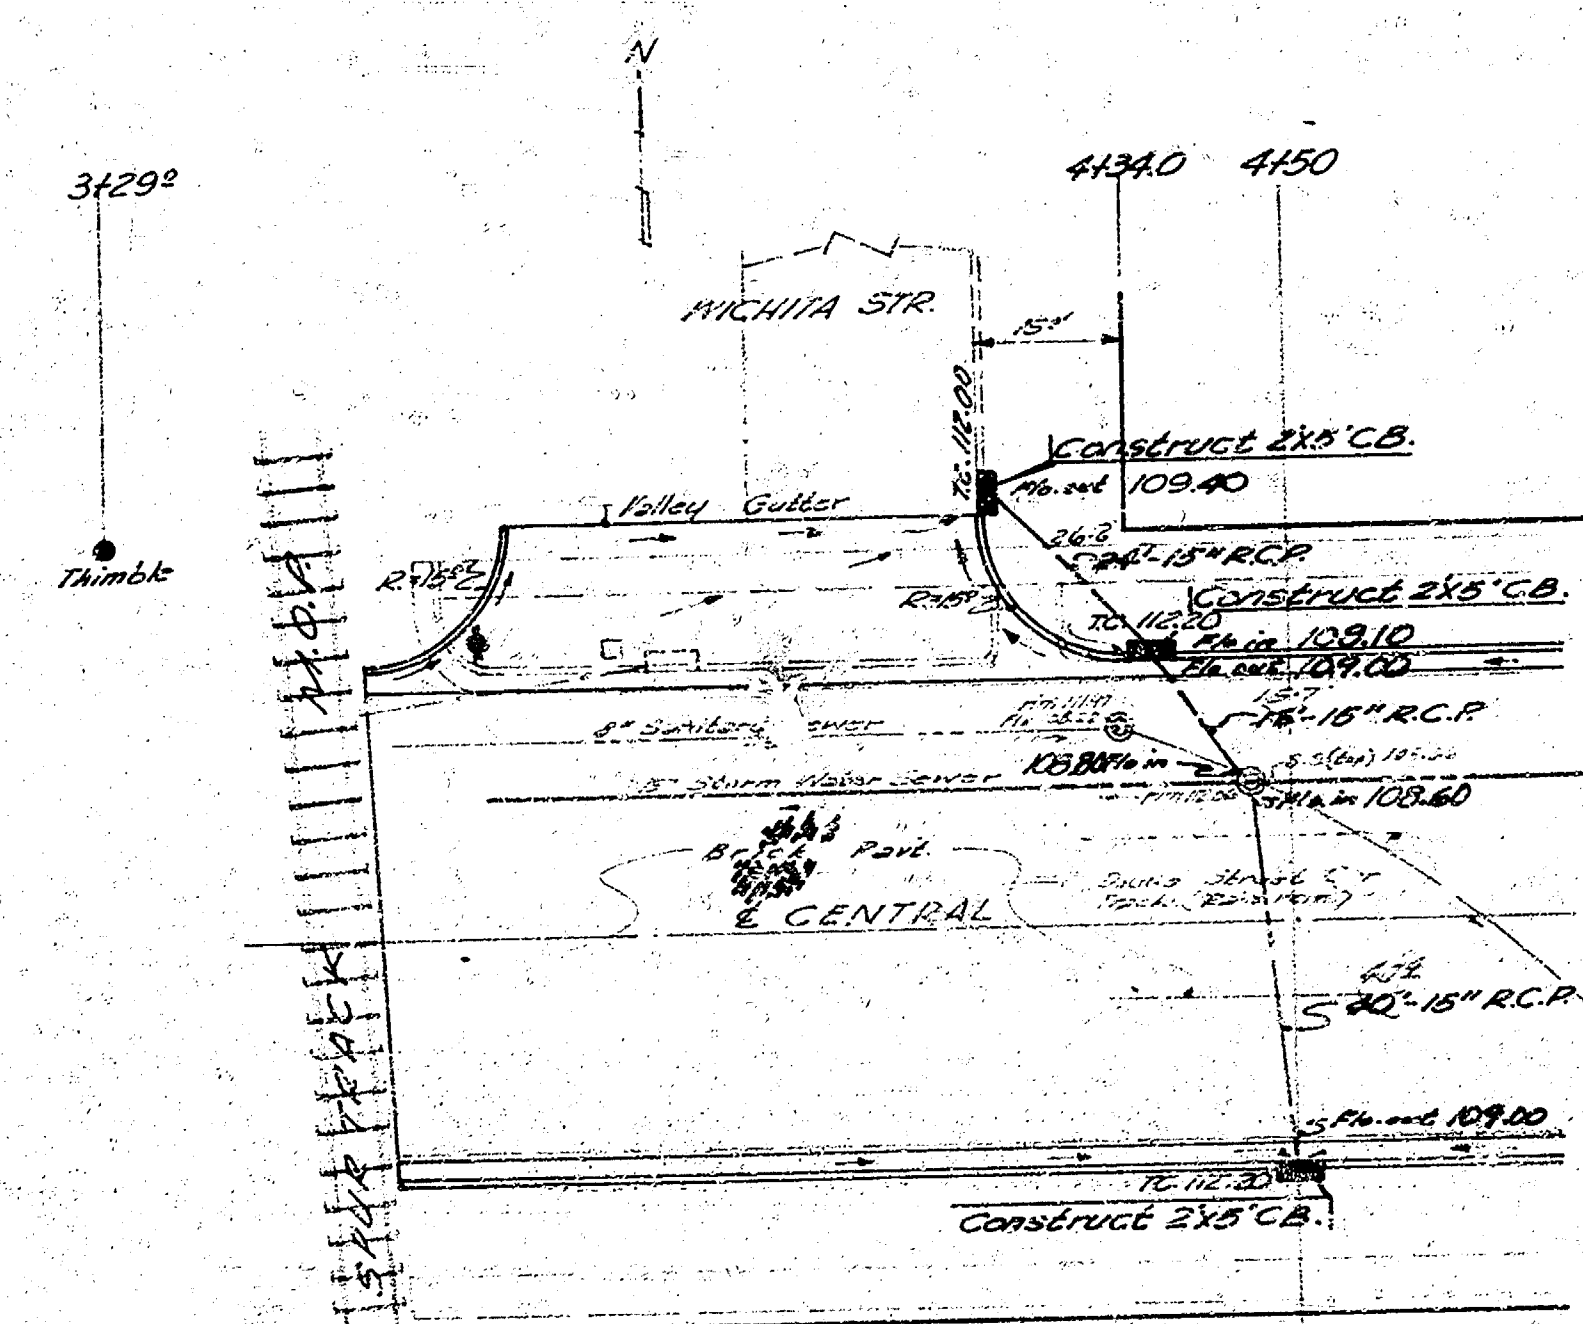

B.M. 112.51 "R" in Baker E.S. int. $\square$ SE. Cor. Water & Central
B.M. 112.35 NE. Cor. conc. base, Stp. Lt. N.W. Central & Mass
B.M. 113.87 "x" on wk. N.W. cor. bldg. S.E. Cor. Main & Central

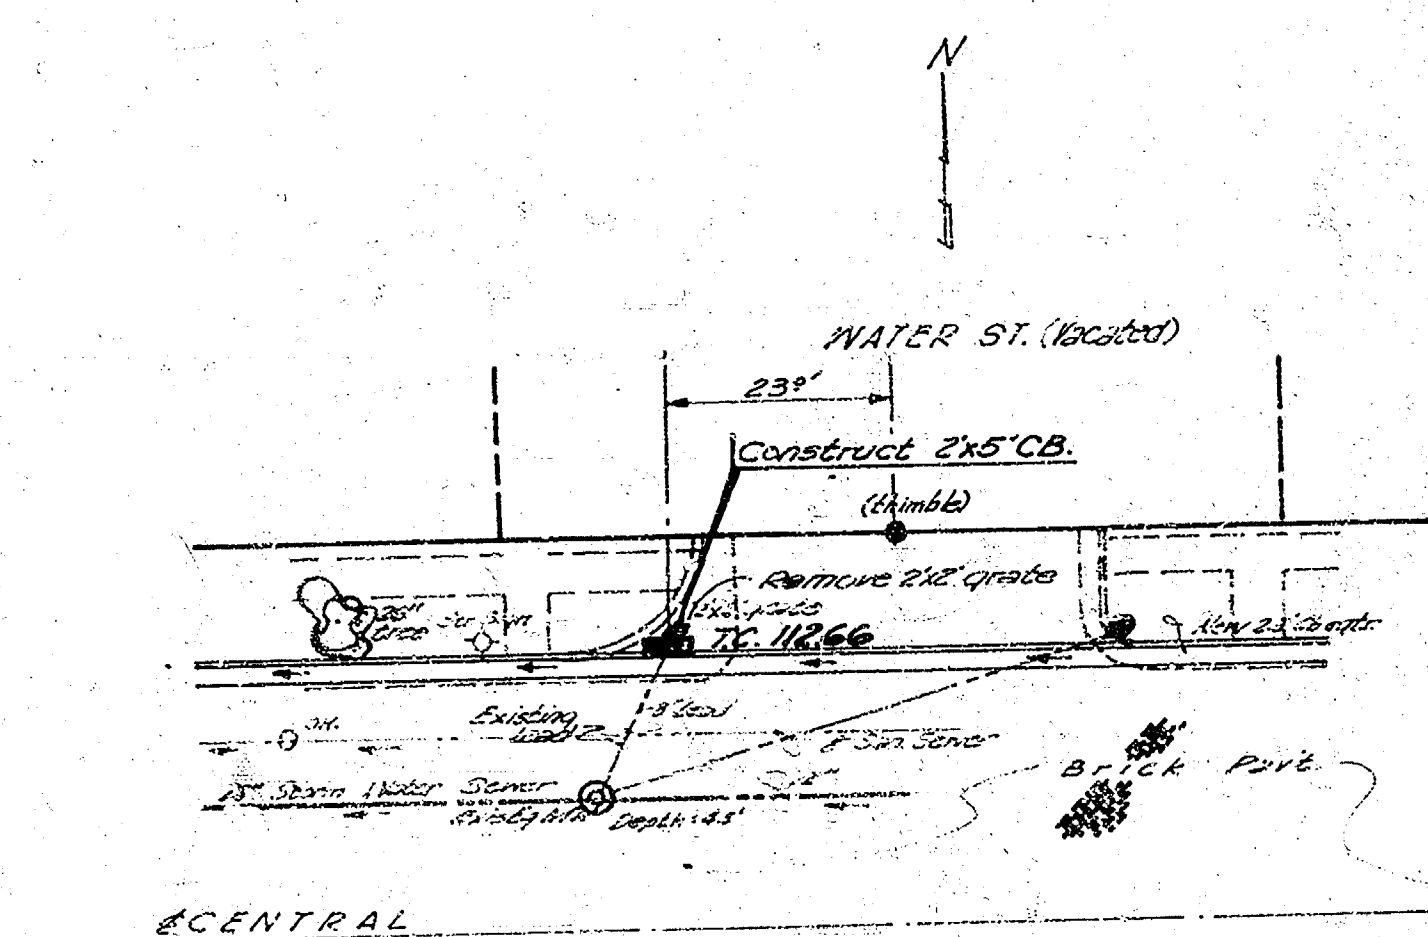

DRAINAGE IN CONNECTION
WITH CENTRAL AVE.
EL. WACO AVE. to W. MAIN STR.

CITY OF WICHITA, KANSAS
B.E. SMITH City Engineer
Date: Aug 3, '59 Proj. No. C19-7