


FHWA REGION NO.	STATE	PROJECT NO.	FISCAL YEAR	SHEET NO.	TOTAL SHEETS
7	KANSAS	871E-0040-01	1997	3	33


SCALE:
 1" = 40' HORIZONTAL
 1" = 5' VERTICAL
 • = IRON

All Contours Shown are at 2' Intervals.

Base Line = ϕ Of 10' Path For This Sheet.
 Sta 0+00 = South P.L. Of Lot 1, Eastwood Park Addition.

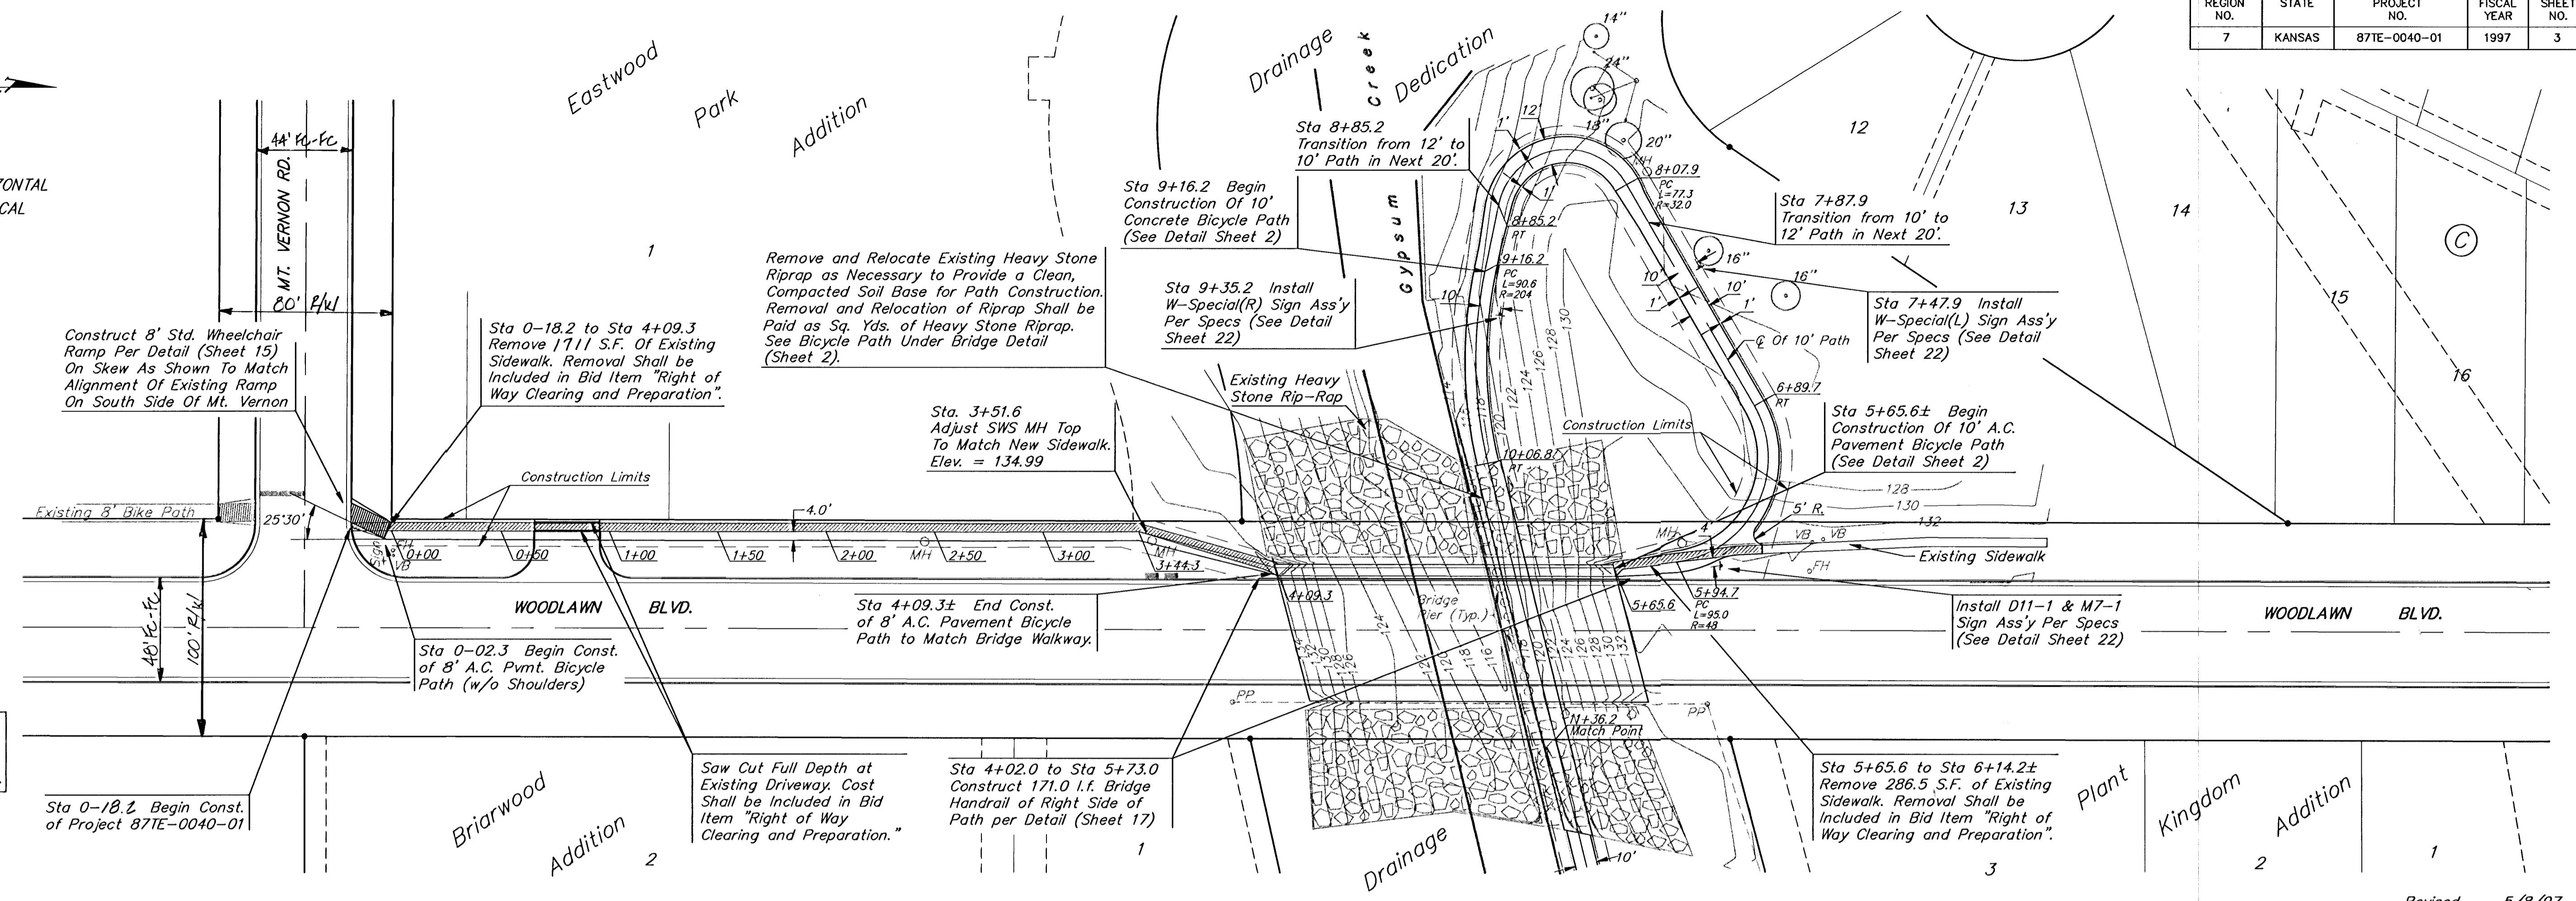

Revised 5/8/97 DMV

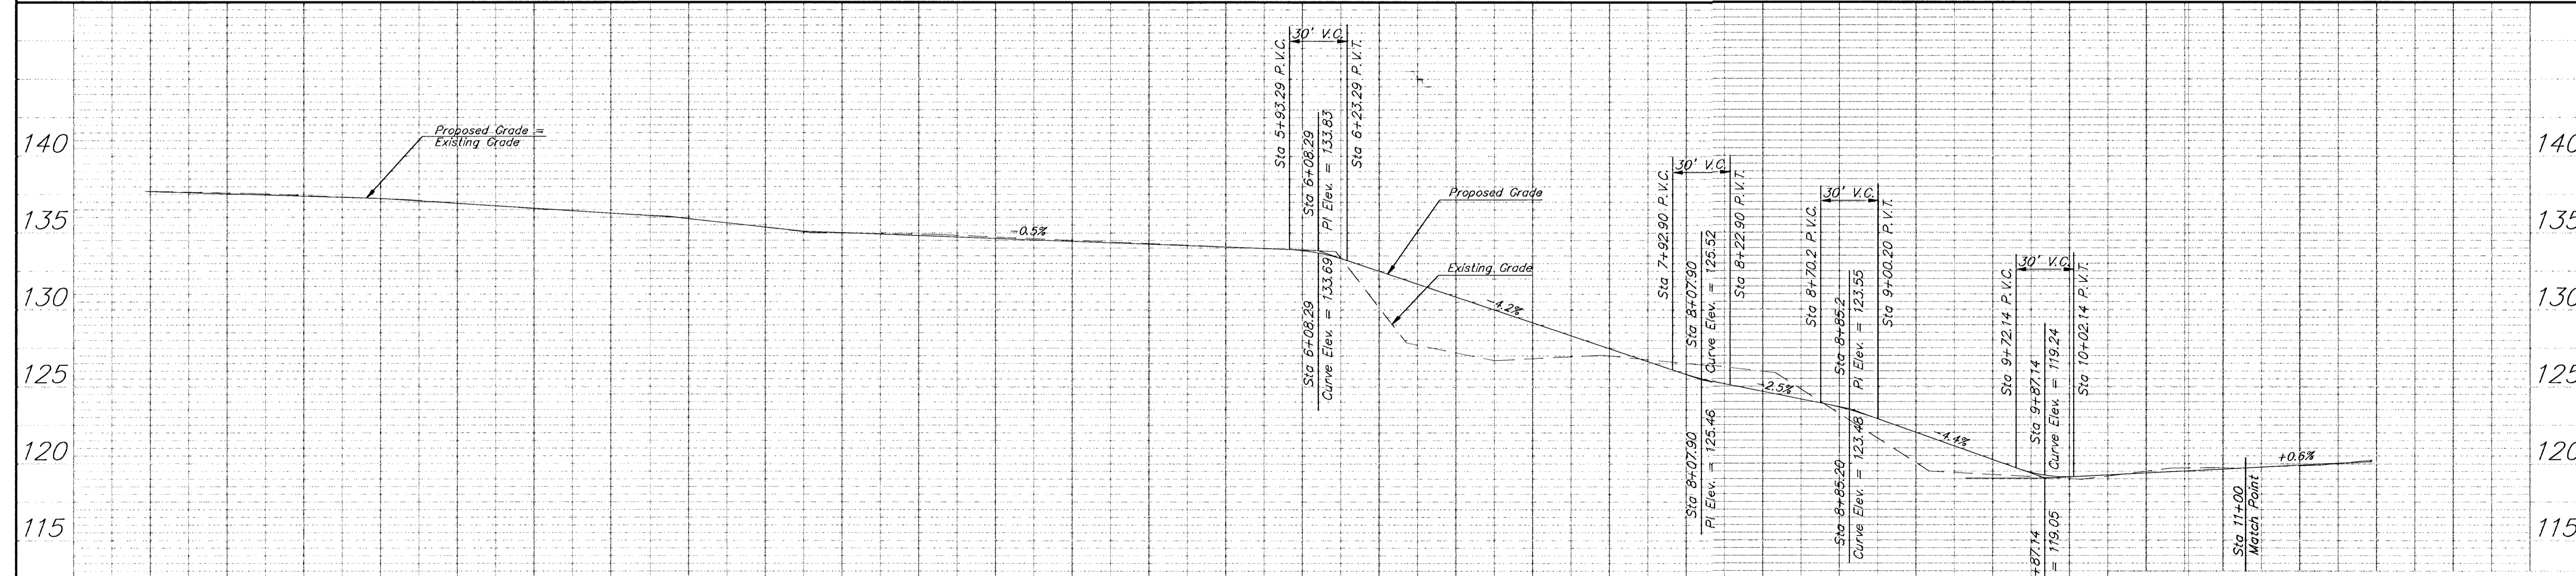

GYP SUM CREEK BICYCLE PATH
STATIONS 0+00 - 11+36.2

BAUGHMAN COMPANY P. A.
 ENGINEERING & SURVEYING
 316/262-7271 • 315 ELLIS • WICHITA, KANSAS 67211

PROJECT NUMBER
472-82573

SHEET
3
 OF
33

DESIGN DY/DMV	DRAWN DY/DMV	UTIL. CHECK'D DATE	SCALE 10-30-95
		DATE 10-30-95	SCALE NOTED

93-10-EG30
CPI/DMV