
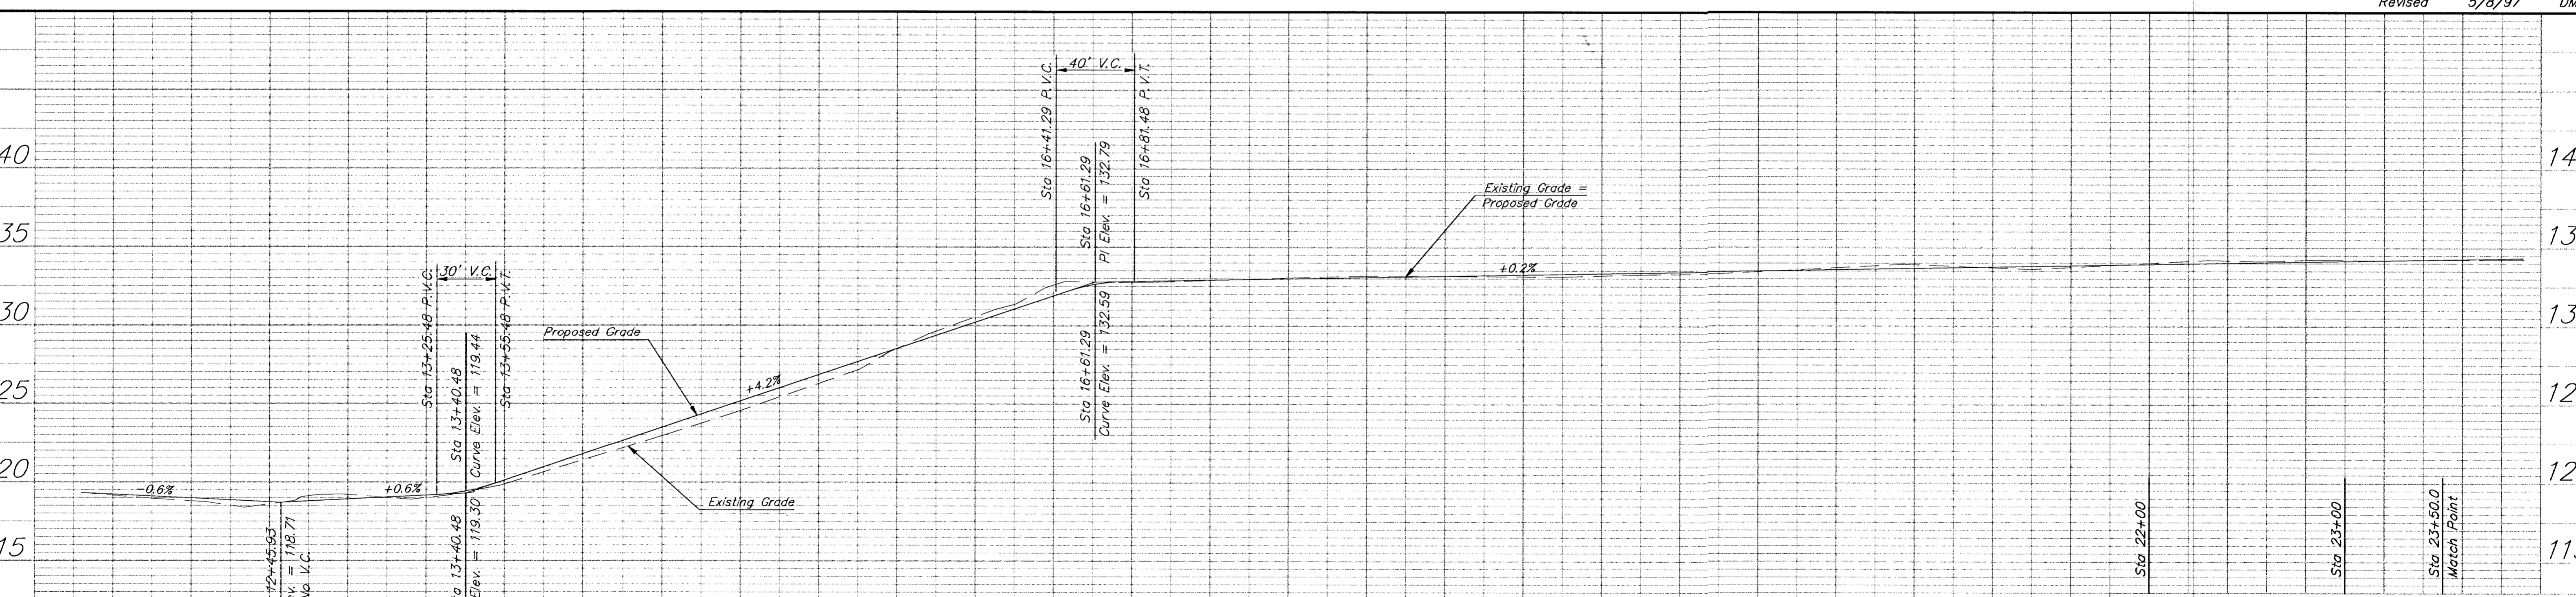


FHWA REGION NO.	STATE	PROJECT NO.	FISCAL YEAR	SHEET NO.	TOTAL SHEETS
7	KANSAS	87TE-0040-01	1997	4	33

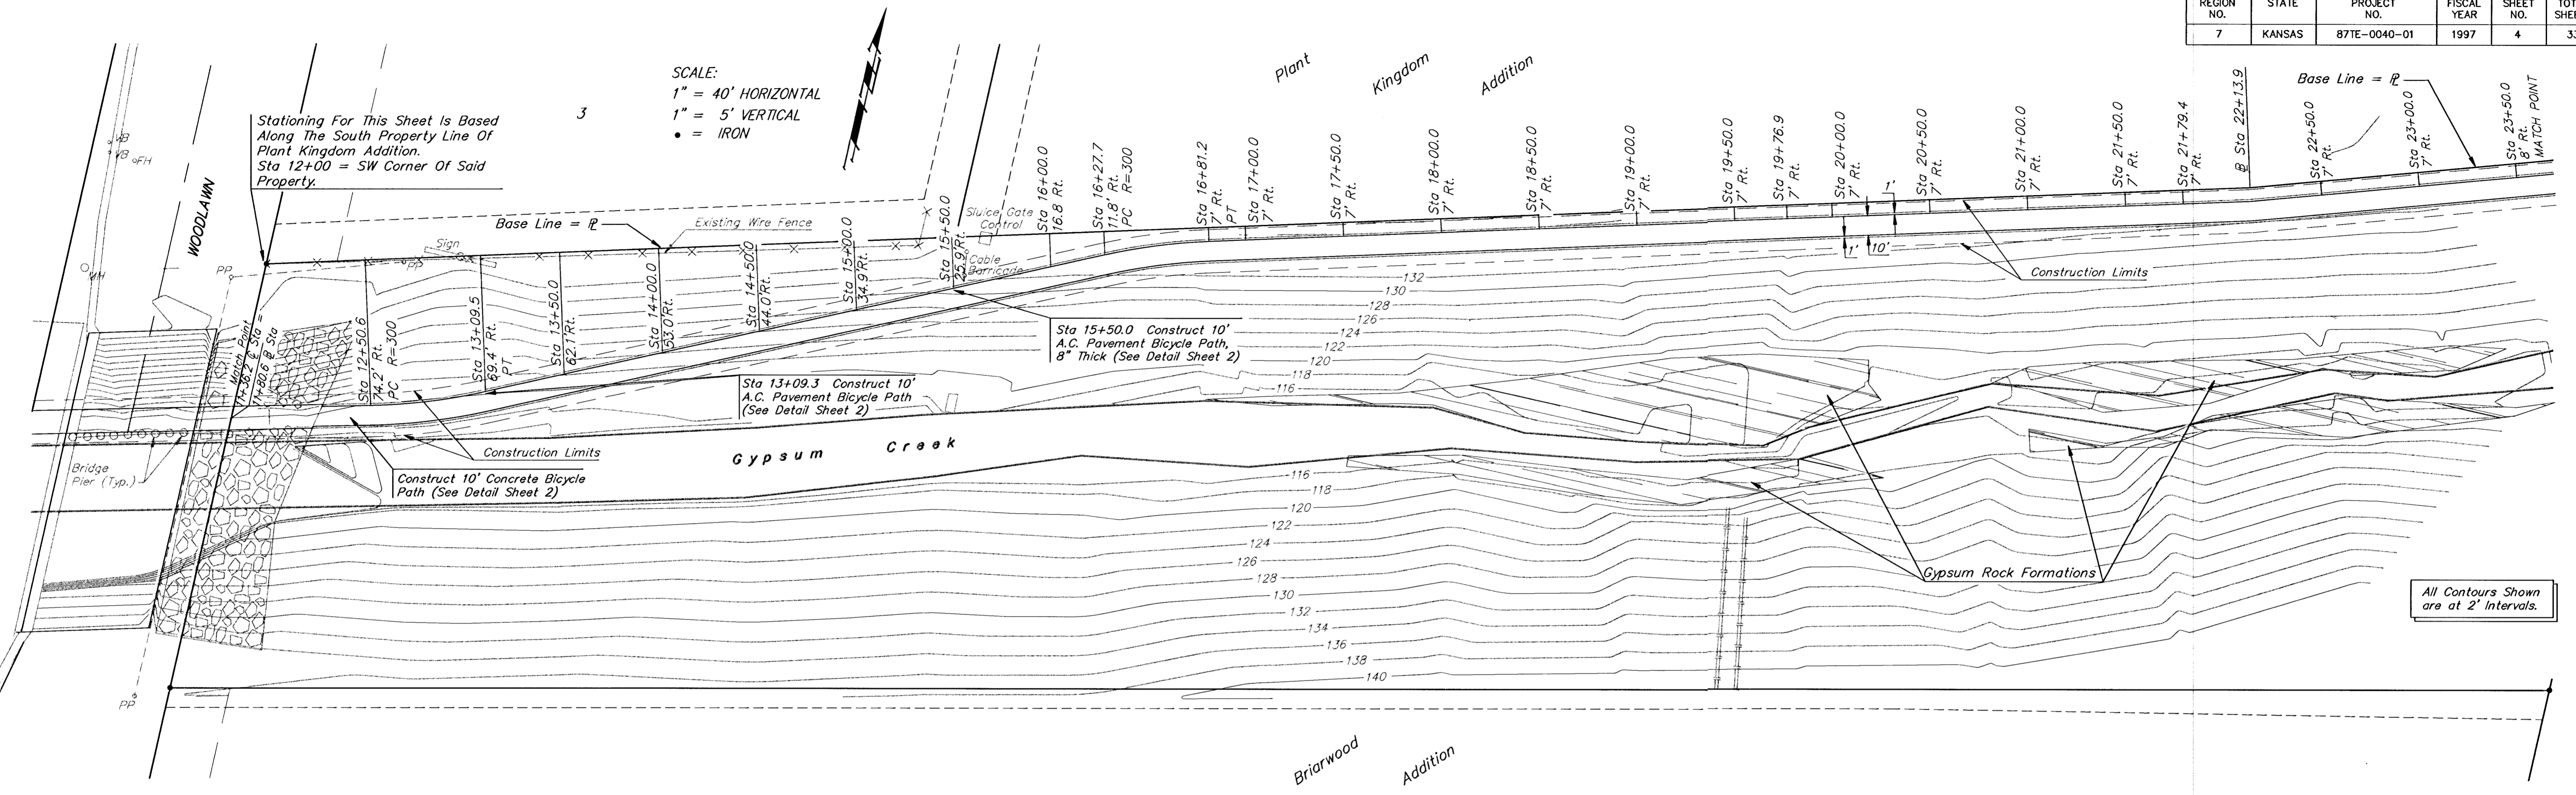

Revised 5/8/97 DMV

GYPNUM CREEK BICYCLE PATH			
STATIONS 11+36.2 - 23+50.0			
BAUGHMAN COMPANY P. A.			
ENGINEERING & SURVEYING			
316/262-7271 • 315 ELLIS • WICHITA, KANSAS 67211			
PROJECT NUMBER 472-82573			SHEET 4
DESIGN DY/DMV	DRAWN DY/DMV	UTIL. CHECK'D DATE 10-30-95	SCALE NOTED 33

93-10-EG30
GPI/LSV/2R