
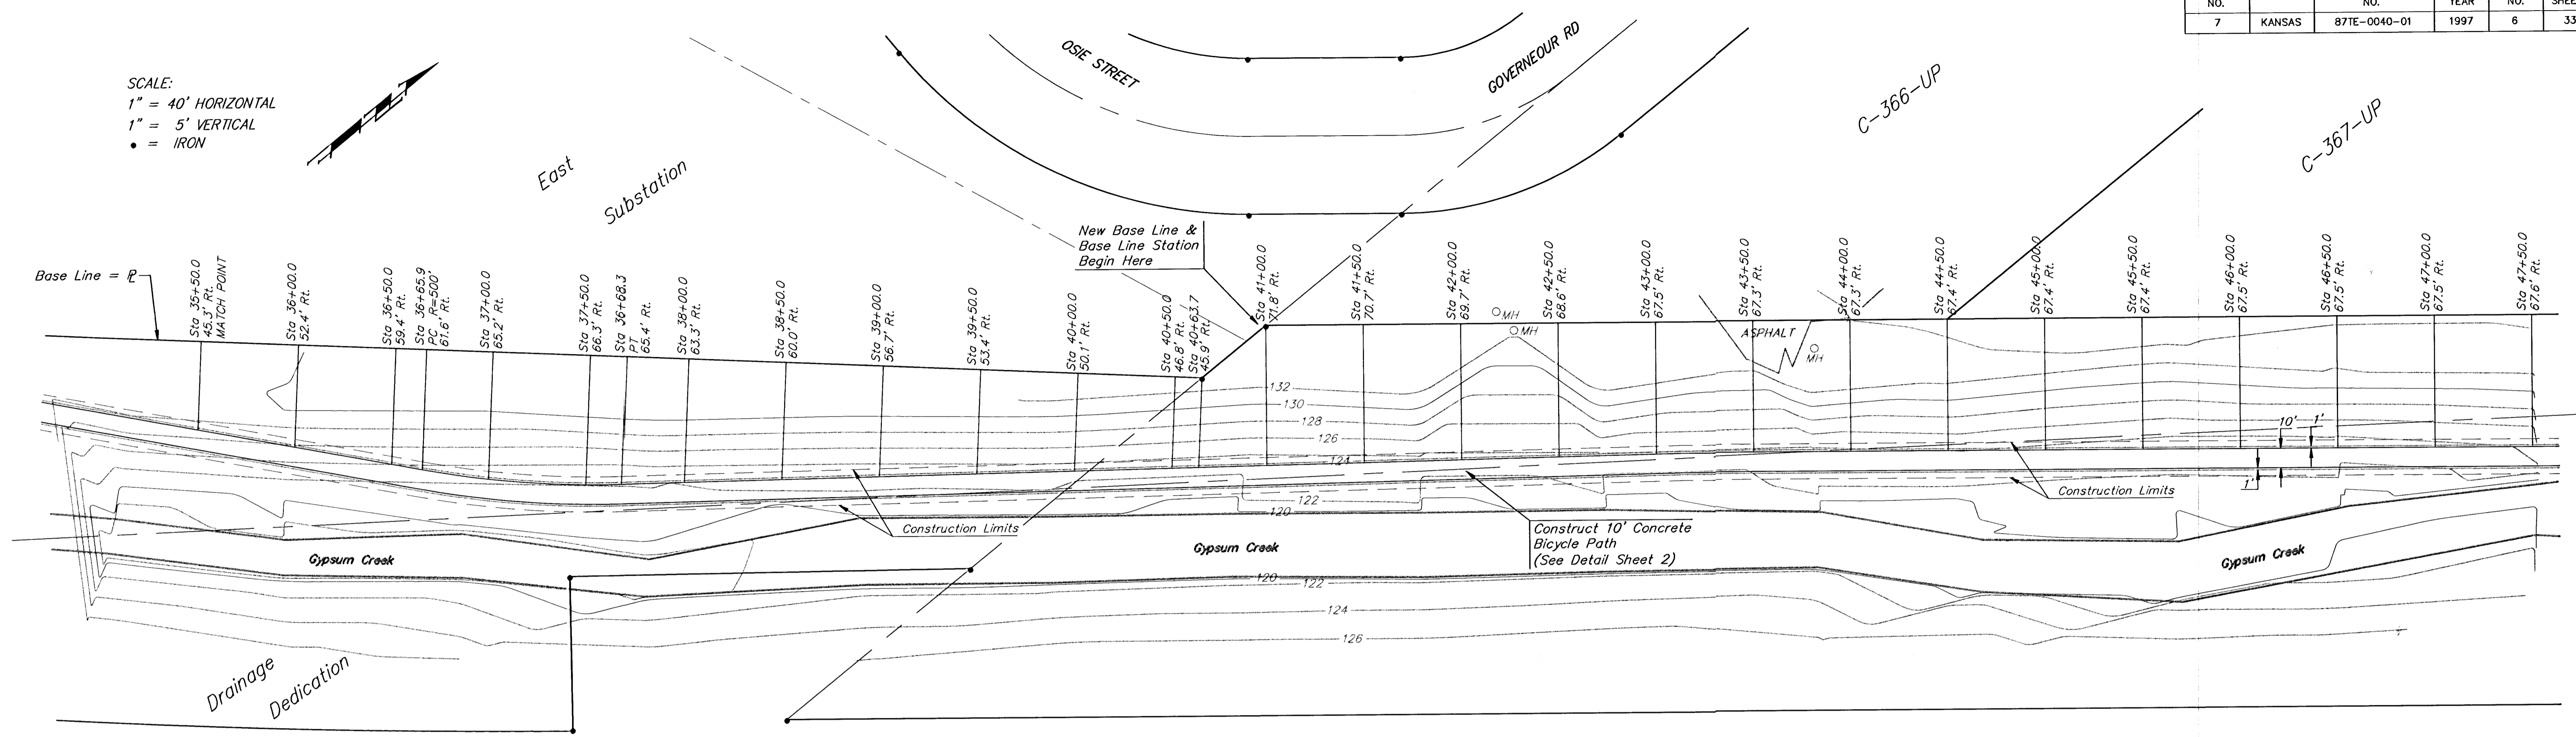



FHWA REGION NO.	STATE	PROJECT NO.	FISCAL YEAR	SHEET NO.	TOTAL SHEETS
7	KANSAS	87E-0040-01	1997	6	33

SCALE:
 1" = 40' HORIZONTAL
 1" = 5' VERTICAL
 • = IRON

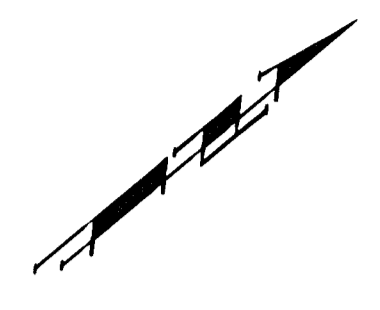

All Contours Shown are at 2' Intervals.

Revised 5/8/97 DMV

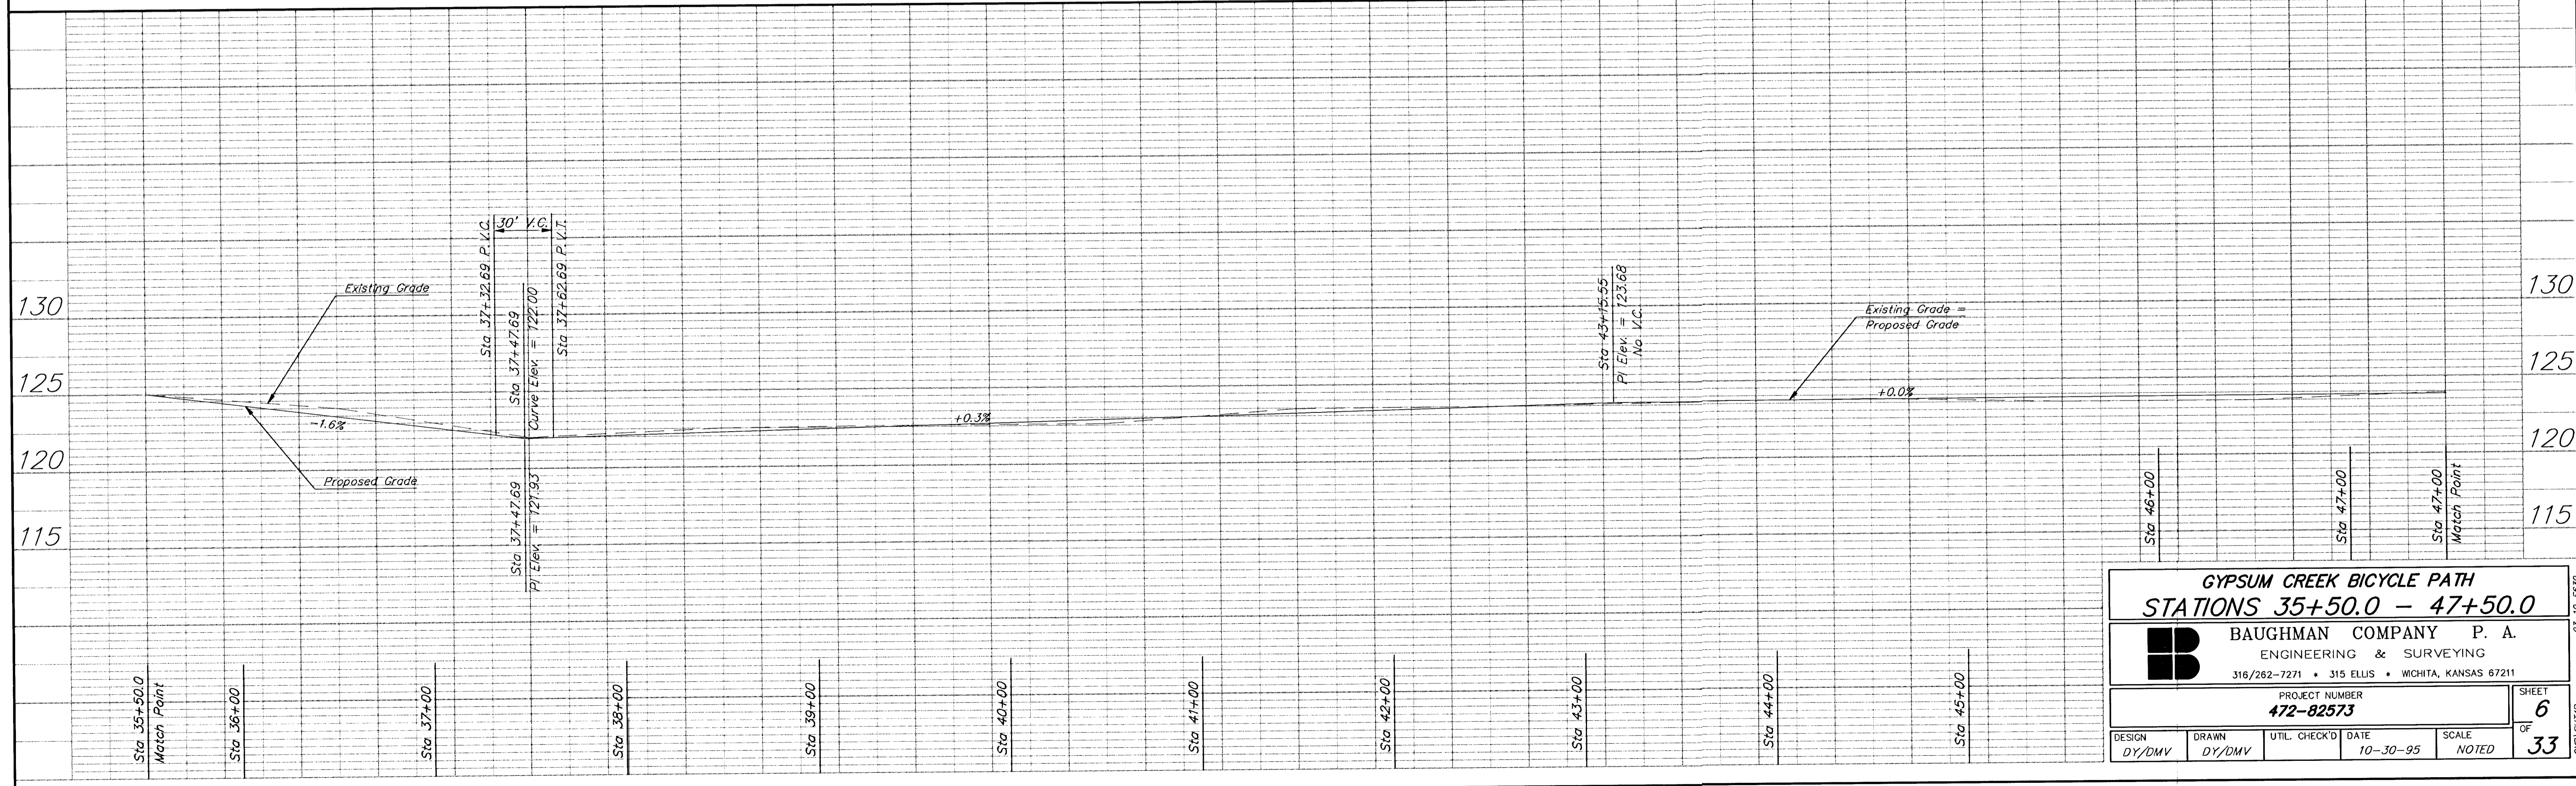

GYPSUM CREEK BICYCLE PATH
STATIONS 35+50.0 - 47+50.0

BAUGHMAN COMPANY P. A.
 ENGINEERING & SURVEYING
 316/282-7271 • 315 ELLIS • WICHITA, KANSAS 67211

PROJECT NUMBER 472-82573		SHEET 6
DESIGN DY/DMV	DRAWN DY/DMV	UTIL. CHECK'D DATE 10-30-95
SCALE NOTED		OF 33

93-10-6530
CPI 05/19/97